






Front Elevation 1:100

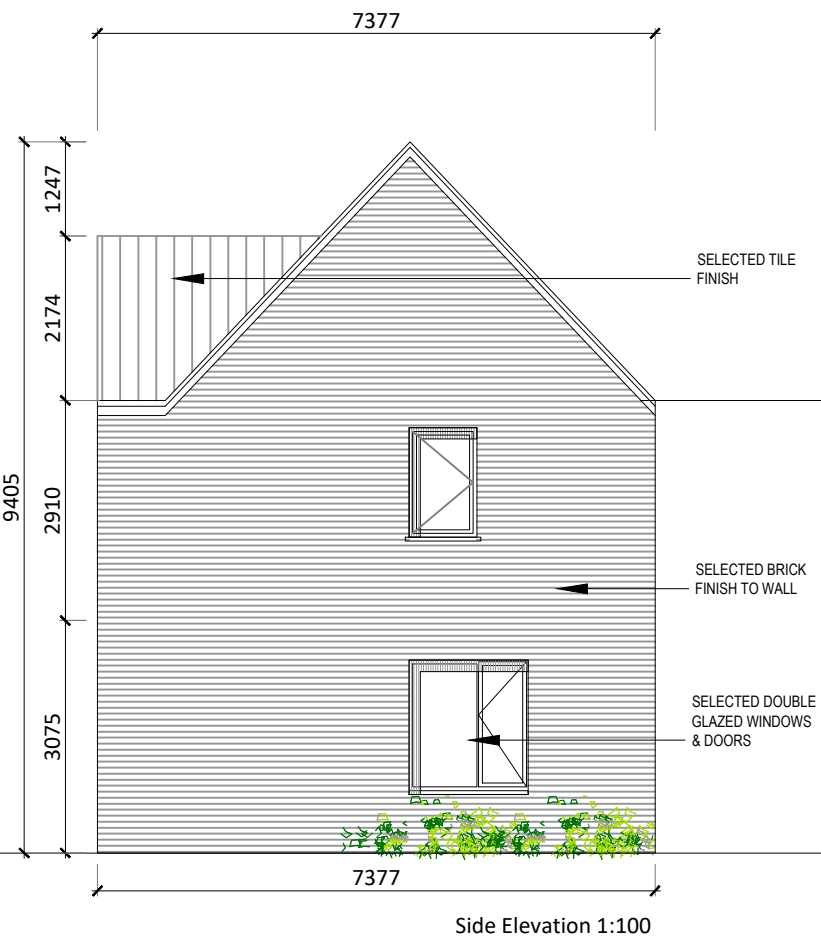


Side Elevation 1:100

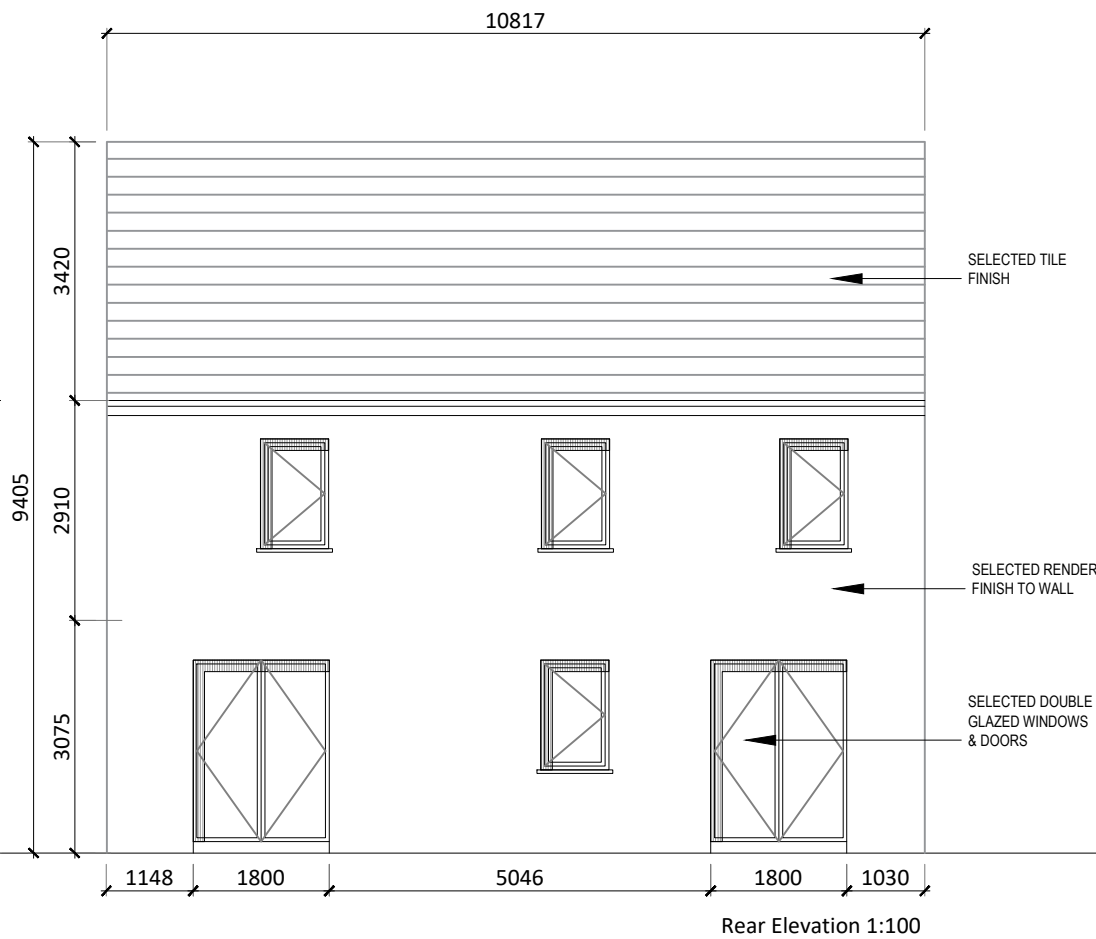


Rear Elevation 1:100

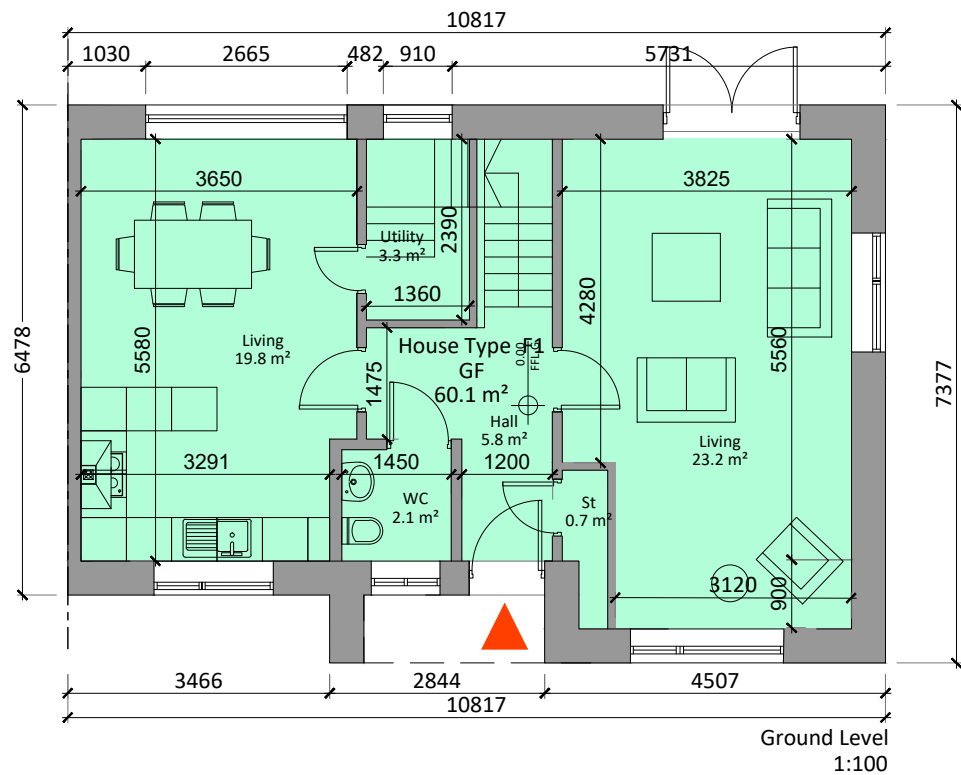

Ground Level 1:100

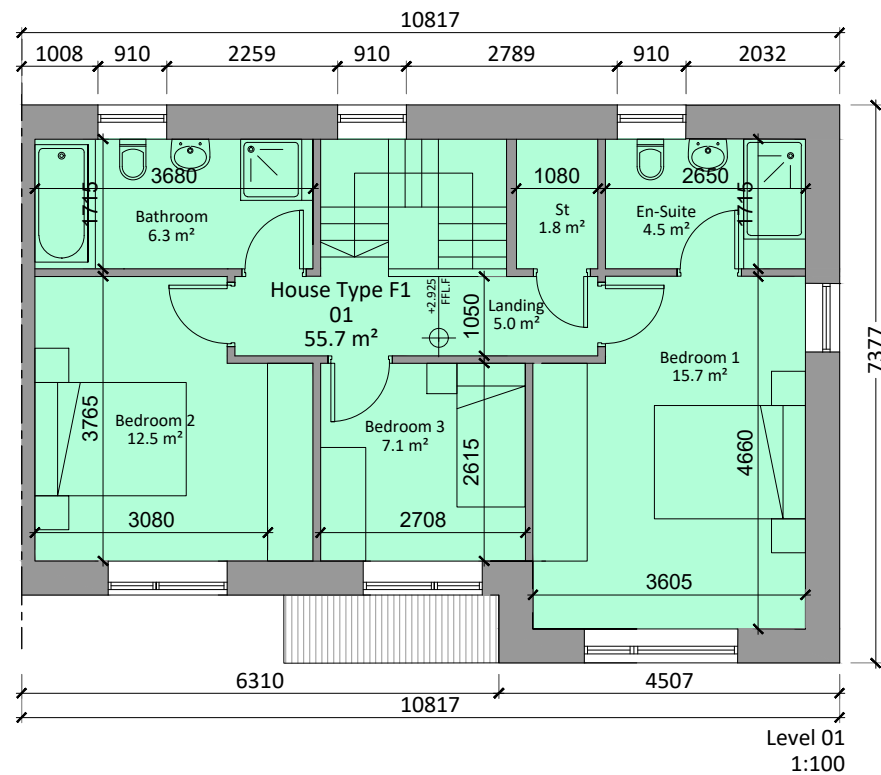


Level 01 1:100

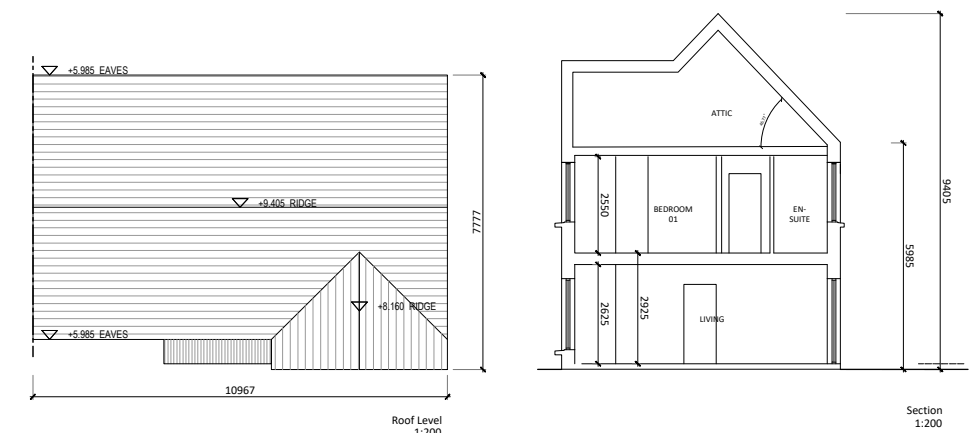

Section 1:200

House Type F1 Plans, Section, Elevations

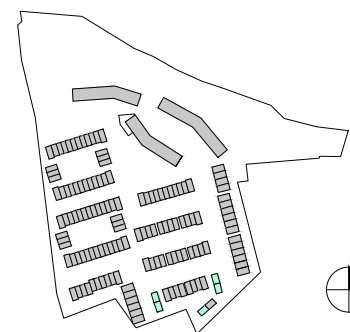

Revision Description	Date	Rev. No.	Issued by
DRAFT	11-09-2020	P.01	KÖC
DRAFT	18-09-2020	P.02	KÖC
PRE-PLANNING	09-10-2020	P.03	KÖC
DRAFT	10-03-2021	P.04	KÖC
DRAFT	22-06-2021	P.05	KÖC
PLANNING	06-04-2022	P.06	KÖC

mahony pike

architecture | urban design | Dublin | Cork
 email: info@mahonypike.com | The Chapel | 26 South Mall
 tel: +353 1 202 7400 | Mount St. Anne's | Cork City
 fax: +353 1 283 0822 | Milltown, Dublin 6 | Co. Cork
 www.mahonypike.com | D06 XN52 Ireland | T12 R2RV Ireland

Project No.: 19020A Scale @ A3: 1:100 / 1:200
 Project Lead: DMD Date Printed: 06-04-2022
 Drawn By: KÖC Current Rev.: P.06
 Model No.: 19020A-OMP-HT-XX-DR-A-1000
 Purpose: PLANNING

Project: Residential Development Hacketstown
 Location: Hacketstown, Skerries, Co. Dublin
 Client: Land Development Agency

Drawing Title: House Type F1 Plans, Section, Elevations
 Drawing No.: 19020A-OMP-HT-F1-DR-XX-1000
 Suitability - Checked By - Date

Figured dimensions only to be used. This drawing is copyright of O'Mahony Pike Architects Ltd. All information is shared as per approved use in accordance with BS1192(2007) + A2(2016), Table 5; Standard Codes for Suitability of Models and Documents. If 'Information Approval Check' is empty, this information has been shared at SO - WIP.