
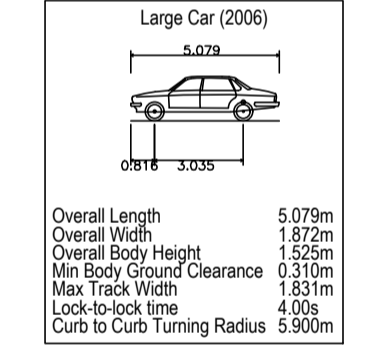


© COPYRIGHT OF THIS DRAWING IS RESERVED BY DBFL CONSULTING ENGINEERS. NO PART SHALL BE REPRODUCED OR TRANSMITTED WITHOUT THEIR WRITTEN PERMISSION.

NO CHANGES OF WHATSOEVER NATURE ARE TO BE MADE TO ANY DETAILS SET OUT OR CONTAINED IN ANY DBFL SPECIFICATIONS OR DRAWINGS UNLESS THE EXPRESS CONSENT HAS BEEN OBTAINED IN ADVANCE, IN WRITING, FROM DBFL.

- NOTES:
1. ALL DIMENSIONS AND LEVELS IN METRES, EXCEPT IF NOTED OTHERWISE.
 2. ALL LEVELS TO MALIN HEAD DATUM.
 3. CO-ORDINATE SYSTEM IS: IRISH TRANSVERSE MERCATOR.
 4. REFER TO ARCHITECTS PLAN LAYOUTS FOR SITE BOUNDARY / CLIENT OWNERSHIP BOUNDARY / WORKS BOUNDARY.
 5. REFER TO DBFL DRAWING 190170-DBFL-RD-SP-DR-C-1001 FOR ROAD LEVELS AND MEASUREMENTS.
 6. REFER TO DBFL DRAWING 190170-DBFL-RD-SP-DR-C-1002 FOR ROAD MARKINGS AND SIGNAGE.
 7. REFER TO DBFL DRAWING 190170-DBFL-RD-SP-DR-C-1003 FOR KERBING LAYOUT.
 8. REFER TO DBFL DRAWINGS 190170-DBFL-RD-SP-DR-C-5001 - 190170-DBFL-RD-SP-DR-C-5003 FOR ROAD DETAILS.
 9. ALL WORKS TO BE UNDERTAKEN IN ACCORDANCE WITH:
 - IRISH WATER CODE OF PRACTICE AND STANDARD DETAILS FOR WASTEWATER INFRASTRUCTURE
 - TI SPECIFICATION FOR ROADWORKS
 - GREATER DUBLIN CODE OF PRACTICE FOR DRAINAGE WORKS RECOMMENDATIONS FOR SITE DEVELOPMENT WORKS

- LEGEND:
- APPLICATION BOUNDARY
 - HOUSE NO & TYPE
 - FINISHED FLOOR LEVEL (FFL 99.99)
 - ROAD EDGE (IN-SITU KERB)
 - FOOTPATH EDGE
 - ROAD CENTRELINE
 - ROAD RADIUS (R3m)
 - ROAD WIDTH (6m)
 - ROAD RAMP
 - DROPPED KERB WITH TACTILE PAVING
 - CORDUROY PAVING
 - VEHICLE FORWARD MOVEMENT
 - VEHICLE REVERSE MOVEMENT

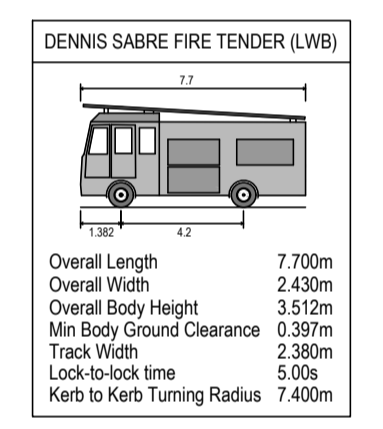

ORDNANCE SURVEY IRELAND LICENCE
No EN 0017922
© ORDNANCE SURVEY IRELAND
GOVERNMENT OF IRELAND

| | | | | |
|-----|----------|----------------------------|-----|-------|
| P02 | 21/03/22 | ISSUED FOR PLANNING | RSP | LMcL |
| P01 | 08/10/20 | ISSUED FOR PRE-PLANNING | APW | BJM |
| rev | date | description | by | chkd. |
| | | A - Approved | | |
| | | B - Approved with comments | | |
| | | C - Do not use | | |

client approval: client approval

submittal: S2 - FOR INFORMATION | issue purpose: PLANNING

DBFL Consulting Engineers
Civil, Structural & Transportation Engineering
www.dbfl.ie

DUBLIN OFFICE: Ormond House, Upper Ormond Quay, Dublin 7, D07 W074
PHONE: +353 1 404 6000

CORK OFFICE: 14 South Mall, Cork, T12 CT91
PHONE: +353 21 2024538

WATERFORD OFFICE: Suite 10 The Atrium, Maritime Gate, Canada Street, Waterford, X91 W028
PHONE: +353 51 309 500

project ref: RESIDENTIAL DEVELOPMENT AT HACKETTSTOWN, SKERRIES, CO. DUBLIN

drawing title: ROAD VEHICLE VISIBILITY AND MANOEUVERING LAYOUT PLAN - SHEET 2

client: LAND DEVELOPMENT AGENCY

designed by: SJM | author: APW | scale: 1:500 | sheet size: A1

drawing no: 190170-DBFL-RD-SP-DR-C-1005 | revision: P02

