


Section 1:200




South Elevation to street 1:100

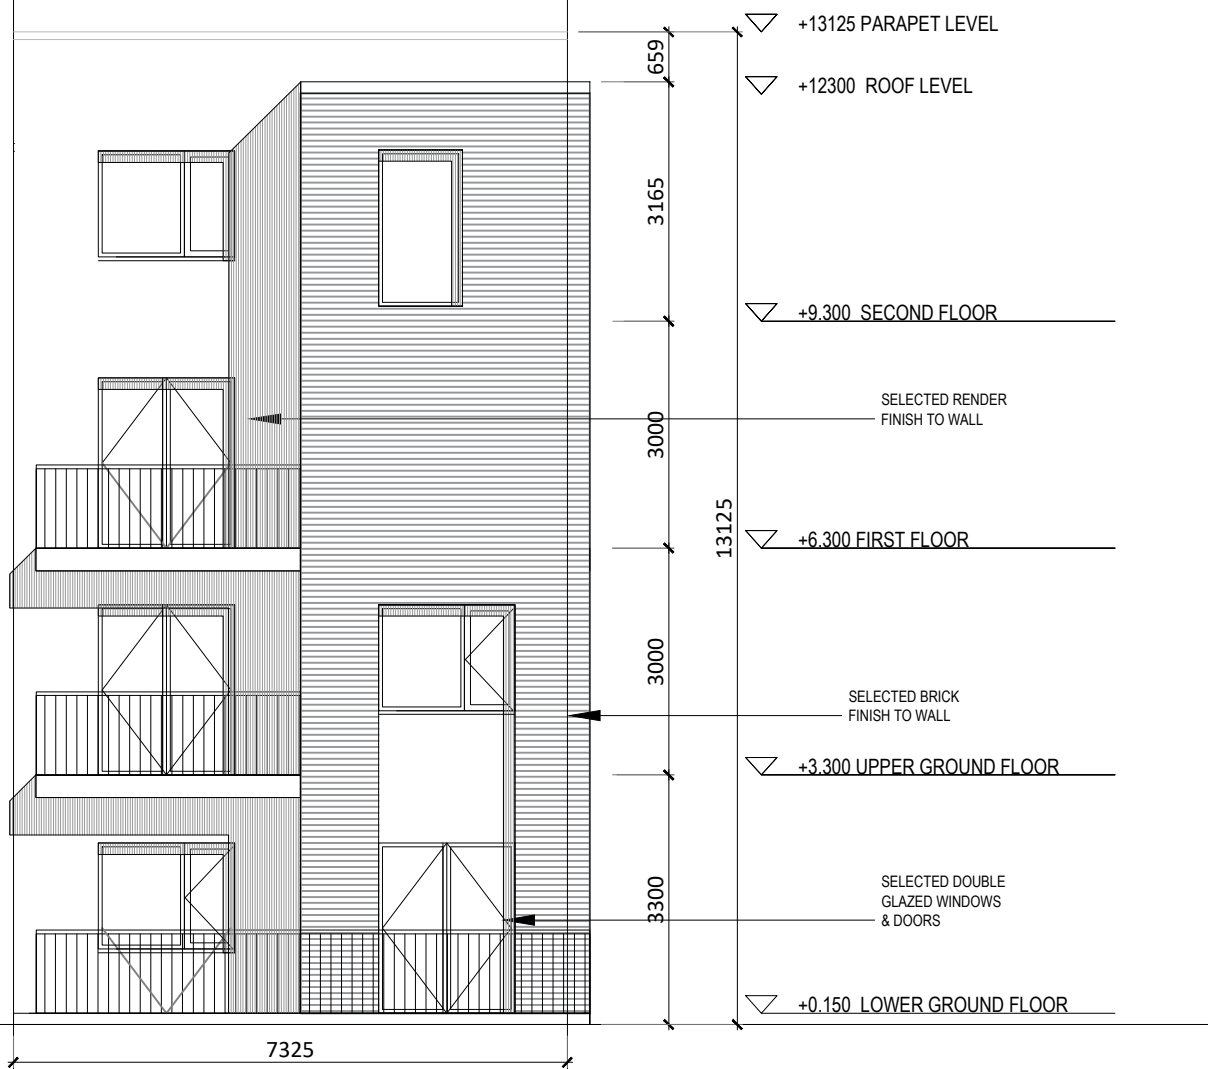

North Elevation to Park 1:100

Triplex Type A2 Elevations & Section

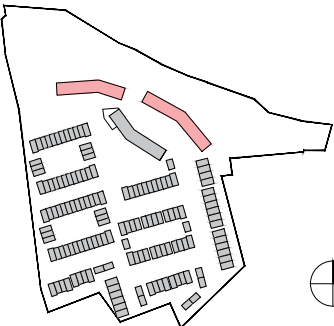

Revision Description	Date	Rev. No.	Issued by
DRAFT	11-09-2020	P.01	KOC
DRAFT	18-09-2020	P.02	KOC
PRE-PLANNING	09-10-2020	P.03	KOC
DRAFT	22-06-2021	P.04	KOC
DRAFT	27-01-2022	P.05	KOC
Planning	06-04-2022	P.06	KOC

mahony pike

architecture | urban design | Dublin | Cork
 email: info@mahonypike.com | The Chapel | 26 South Mall
 tel: +353 1 202 7400 | Mount St. Anne's | Cork City
 fax: +353 1 283 0822 | Milltown, Dublin 6 | Co. Cork
 www.mahonypike.com | D06 XN52 Ireland | T12 R2RV Ireland

Project No.: 19020A Scale @ A3: 1:100 / 1:200
 Project Lead: DMD Date Printed: 06-04-2022
 Drawn By: KOC Current Rev.: P.06
 Model No.: 19020A-OMP-HT-XX-DR-A-1000
 Purpose: Planning

Project: Residential Development Hacketstown
 Location: Hacketstown, Skerries, Co. Dublin
 Client: Land Development Agency

Drawing Title: Triplex Type A2 Elevations & Section
 Drawing No.: 19020A-OMP-HT-A2-DR-XX-2000

Figured dimensions only to be used. This drawing is copyright of O'Mahony Pike Architects Ltd. All information is shared as per approved use in accordance with BS1192(2007) + A2(2016), Table 5; Standard Codes for Suitability of Models and Documents. If 'Information Approval Check' is empty, this information has been shared at S0 - WIP.

Suitability - Checked By - Date