



Level 01
1:100

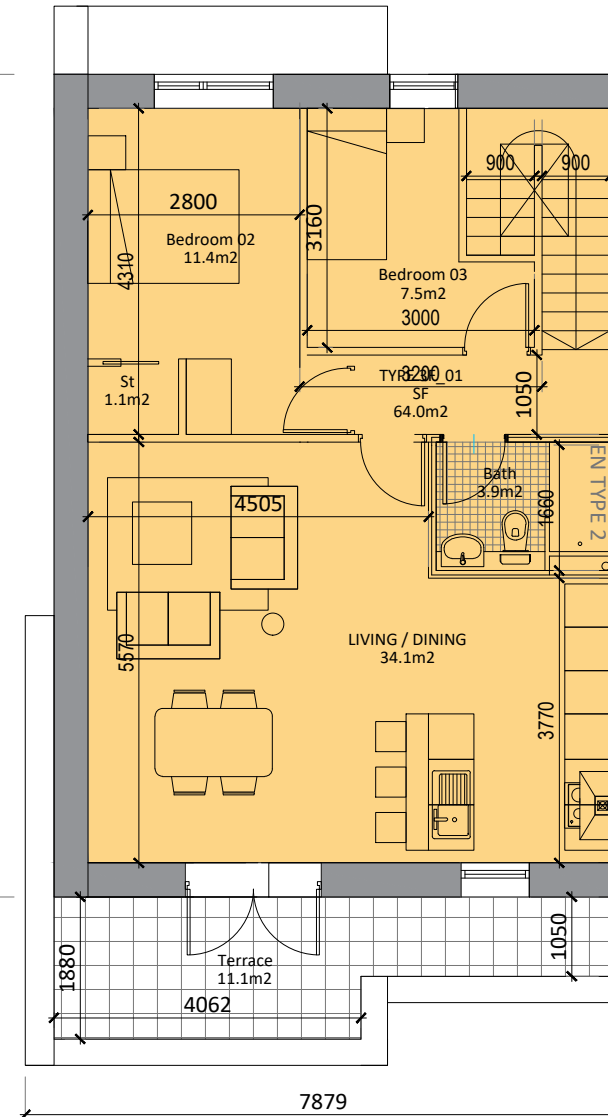


Level 02
1:100

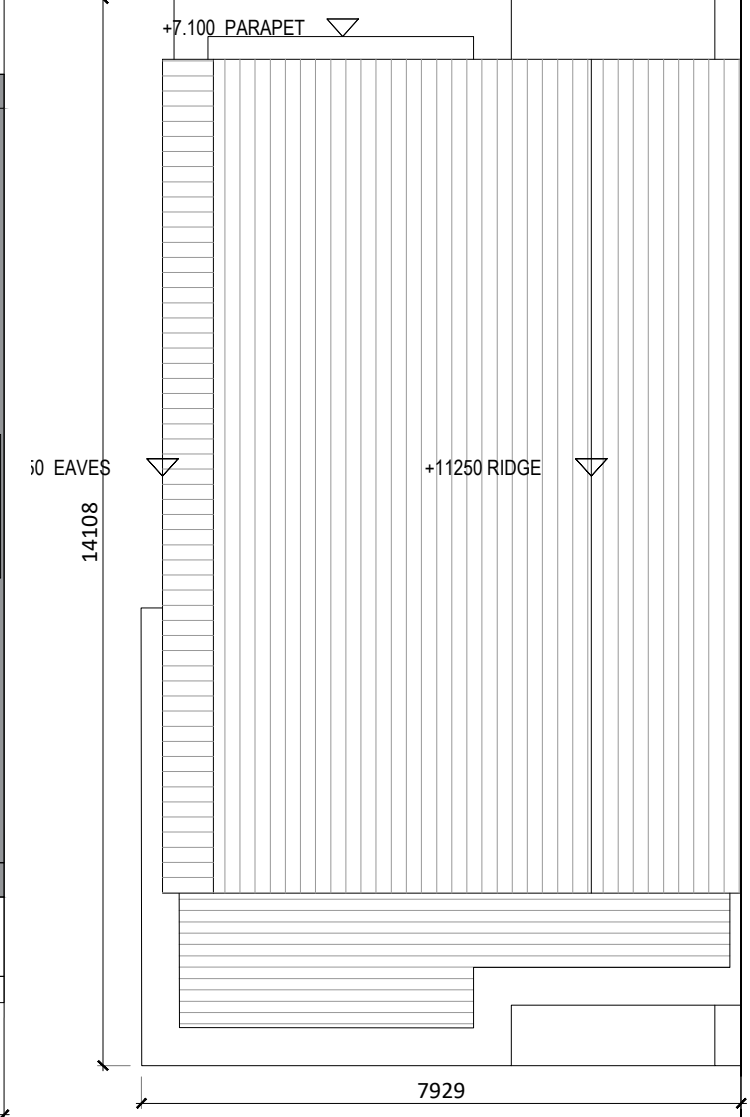

Roof Level
1:100

Duplex Type B1A Plans

- B1A Duplex End of Terrace:
- 3 Bed Lower Unit 114.7 sqm
- 3 Bed Upper Unit 108 sqm

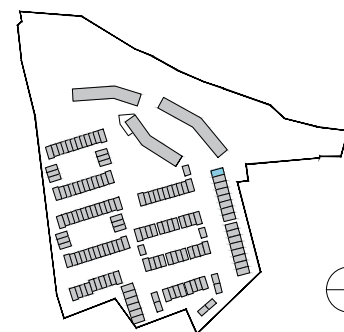

Revision Description	Date	Rev. No.	Issued by

Figured dimensions only to be used. This drawing is copyright of O'Mahony Pike Architects Ltd. All information is shared as per approved use in accordance with BS1192(2007) + A2(2016), Table 5; Standard Codes for Suitability of Models and Documents. If 'Information Approval Check' is empty, this information has been shared at S0 - WIP.

omahony pike

architecture | urban design
 email: info@omahonypike.com
 tel: +353 1 202 7400
 fax: +353 1 283 0822
 www.omahonypike.com

Dublin
 The Chapel
 Mount St. Anne's
 Milltown, Dublin 6
 D06 XN52 Ireland

Cork
 26 South Mall
 Cork City
 Co. Cork
 T12 R2RV Ireland

Project No.: 19020A
Project Lead: DMD
Drawn By: KÓC
Model No.: 19020A-OMP-HT-XX-DR-A-1000
Purpose: Planning

Scale @ A3: 1:100
Date Printed: 06-04-2022
Current Rev.: P.01

Project: Residential Development Hacketstown
Location: Hacketstown, Skerries, Co. Dublin
Client: Land Development Agency

Drawing Title: Duplex Type B1A Plans
Drawing No.: 19020A-OMP-HT-B1A-DR-XX-1000

Suitability - Checked By - Date