




Section 1:200

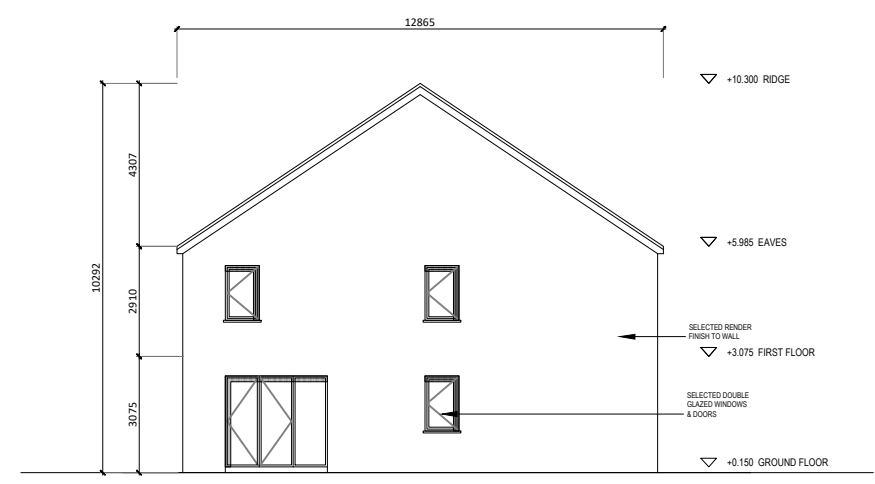


Side Elevation 1:200

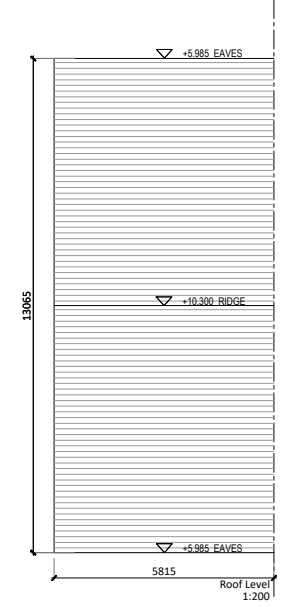


Roof Level 1:200

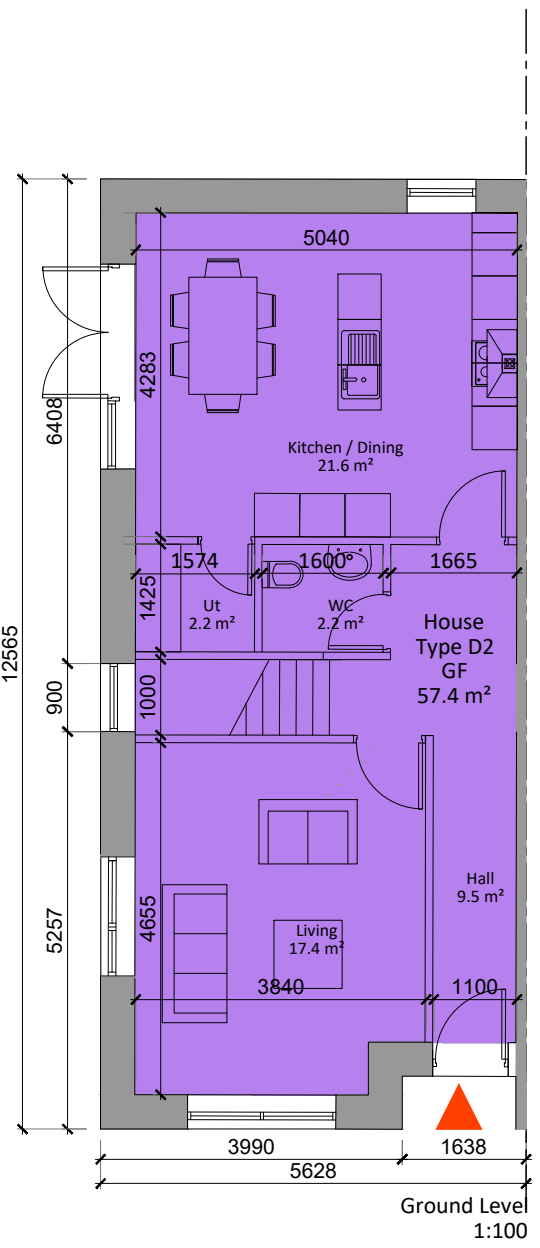


Ground Level 1:100

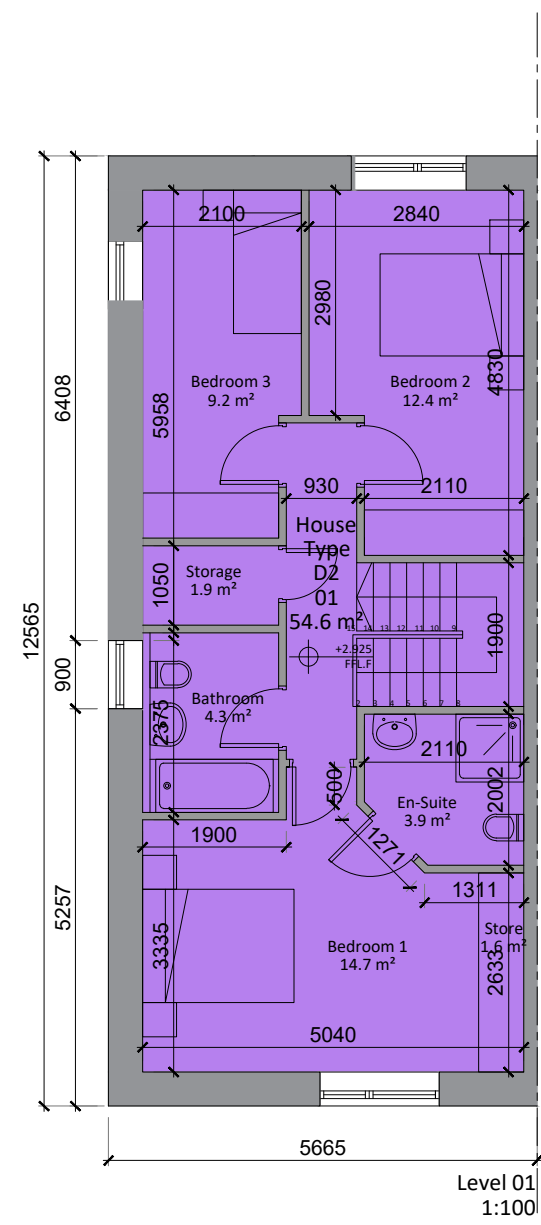

Level 01 1:100

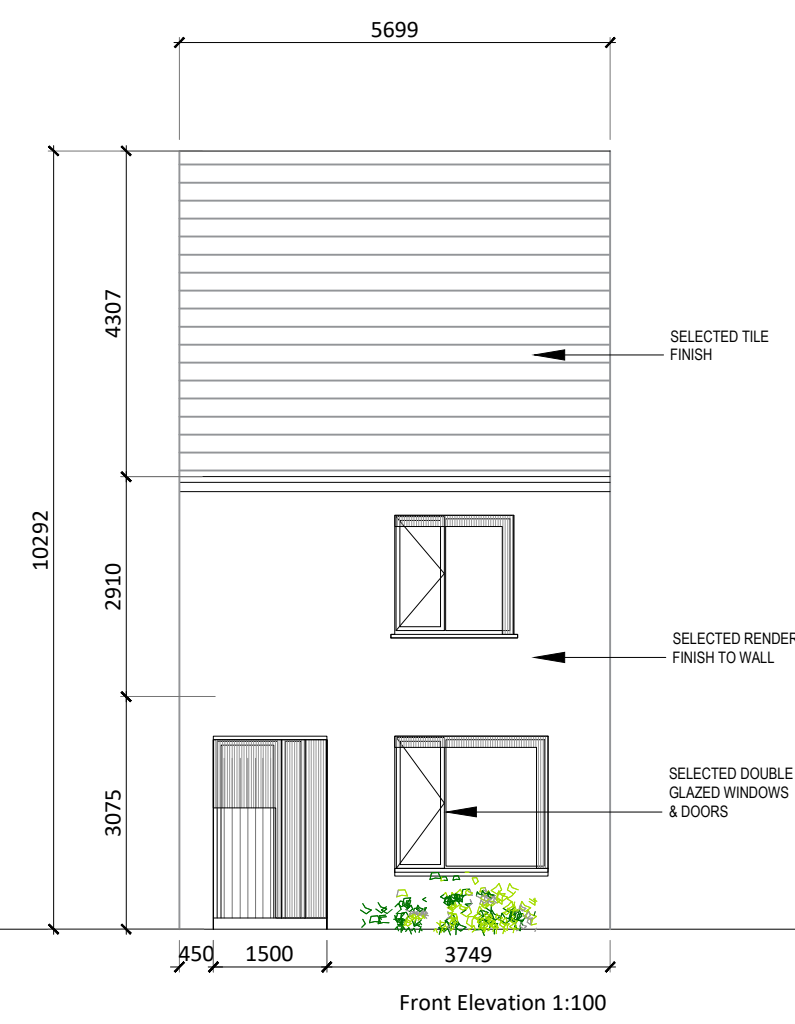


Front Elevation 1:100

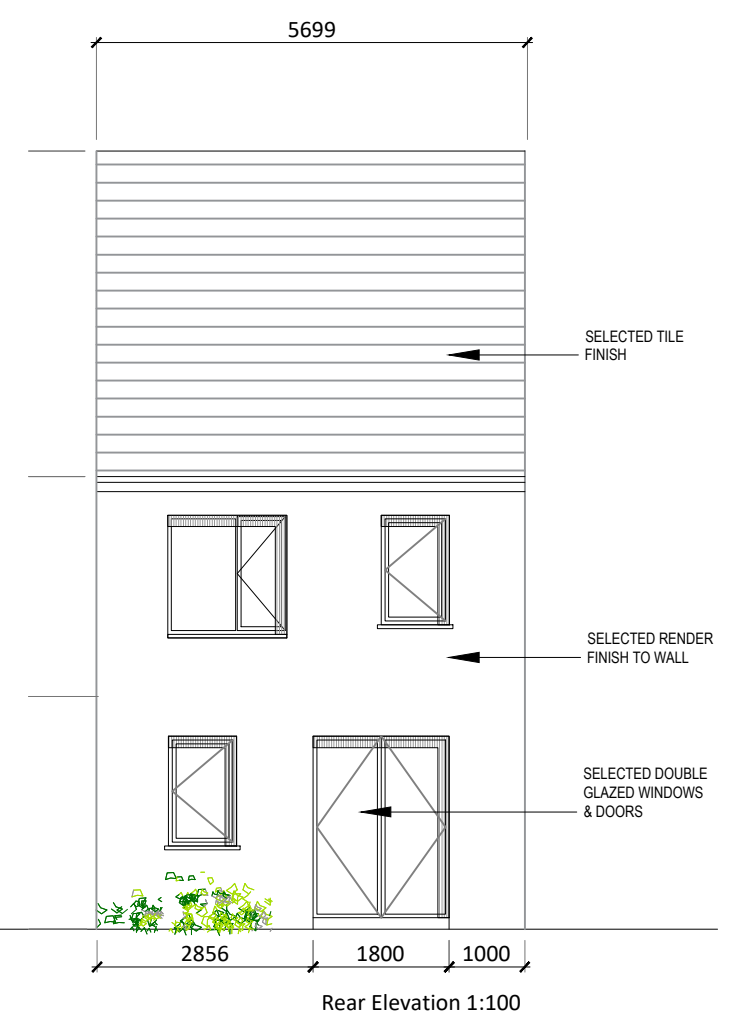

Rear Elevation 1:100

House Type D2 Plans, Section, Elevations

- 3 Bed Semi-Detached 115 sqm

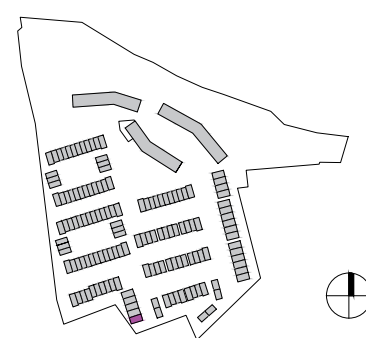

Revision Description	Date	Rev. No.	Issued by
DRAFT	11-09-2020	P.01	KÓC
DRAFT	18-09-2020	P.02	KÓC
PRE-PLANNING	09-10-2020	P.03	KÓC
DRAFT	22-06-2021	P.04	KÓC
PLANNING	06-04-2022	P.05	KÓC

mahony pike

architecture | urban design
 email: info@mahonypike.com
 tel: +353 1 202 7400
 fax: +353 1 283 0822
 www.mahonypike.com

Dublin
 The Chapel
 Mount St. Anne's
 Milltown, Dublin 6
 Co. Cork

Cork
 26 South Mall
 Cork City
 Co. Cork
 T12 R2RV Ireland

Project No.: 19020A
Project Lead: DMD
Drawn By: KÓC
Model No.: 19020A-OMP-HT-XX-DR-A-1000
Purpose: PLANNING

Scale @ A3: 1:100/1:200
Date Printed: 06-04-2022
Current Rev.: P.05

Project: Residential Development Hacketstown
Location: Hacketstown, Skerries, Co. Dublin
Client: Land Development Agency

Drawing Title: House Type D2 Plans, Section, Elevations
Drawing No.: 19020A-OMP-HT-D2-DR-XX-1000

Suitability - Checked By - Date

Figured dimensions only to be used. This drawing is copyright of O'Mahony Pike Architects Ltd. All information is shared as per approved use in accordance with BS1192(2007) + A2(2016), Table 5; Standard Codes for Suitability of Models and Documents. If 'Information Approval Check' is empty, this information has been shared at SO - WIP.