






Front Elevation 1:100

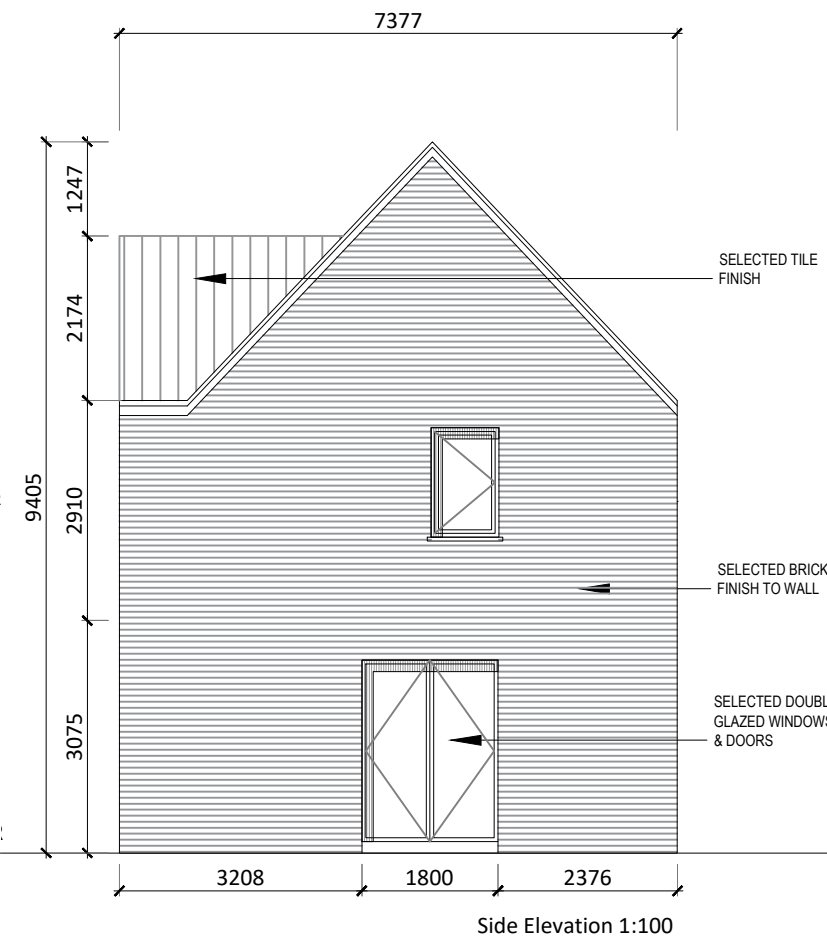


Side Elevation 1:100

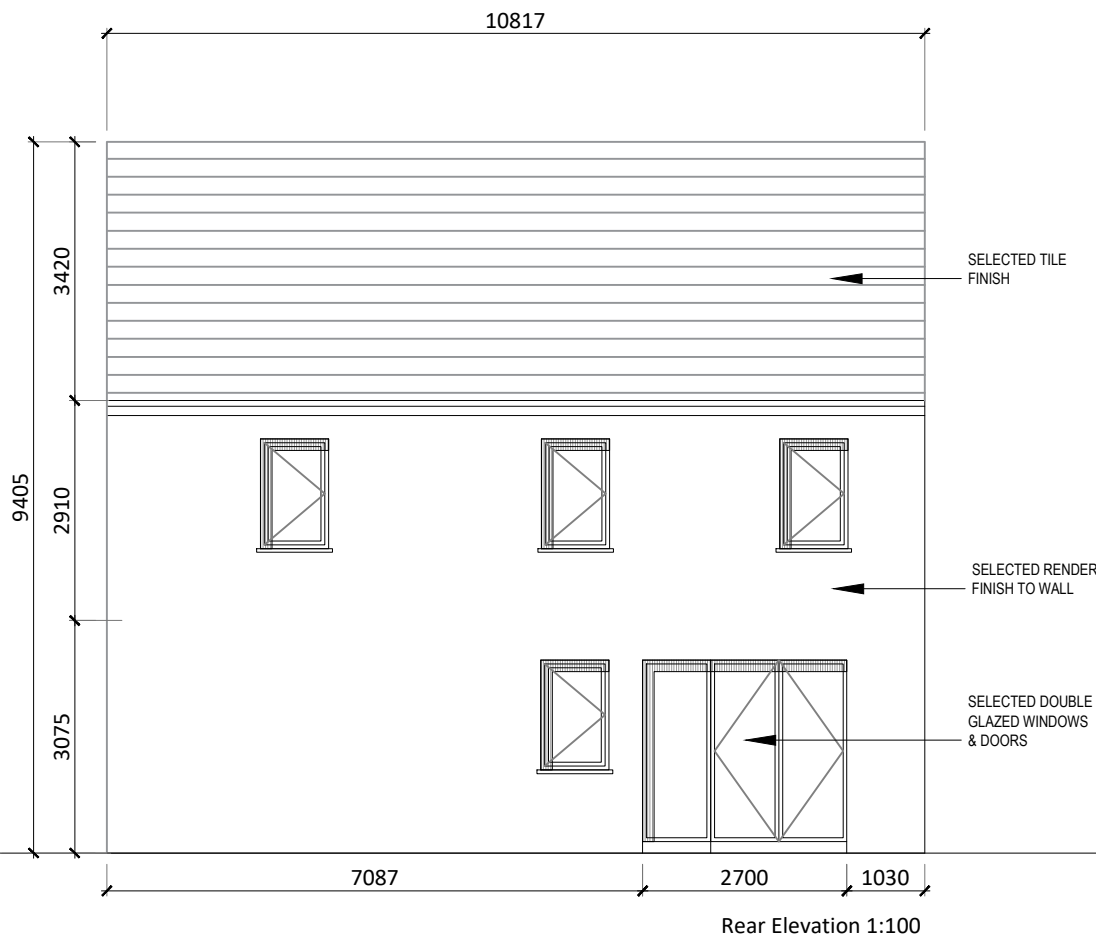


Rear Elevation 1:100

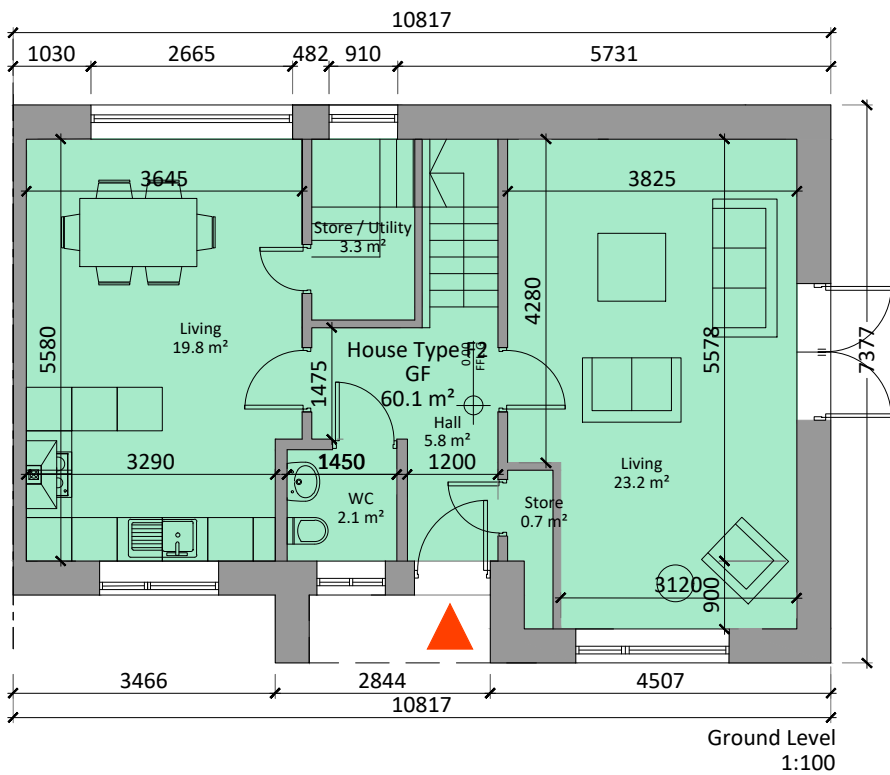

Ground Level 1:100

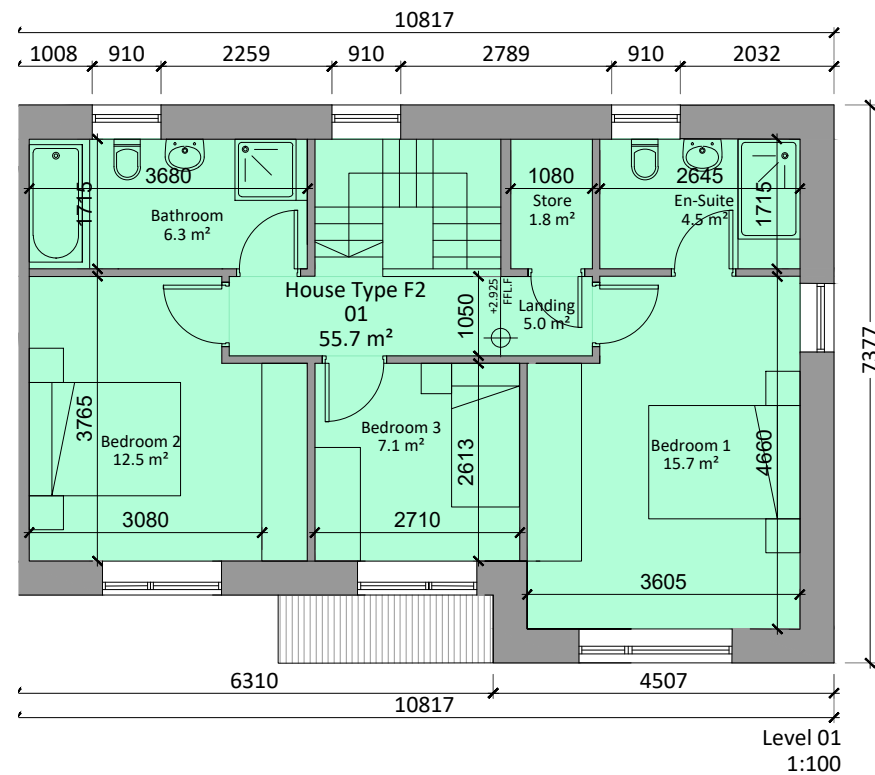


Level 01 1:100

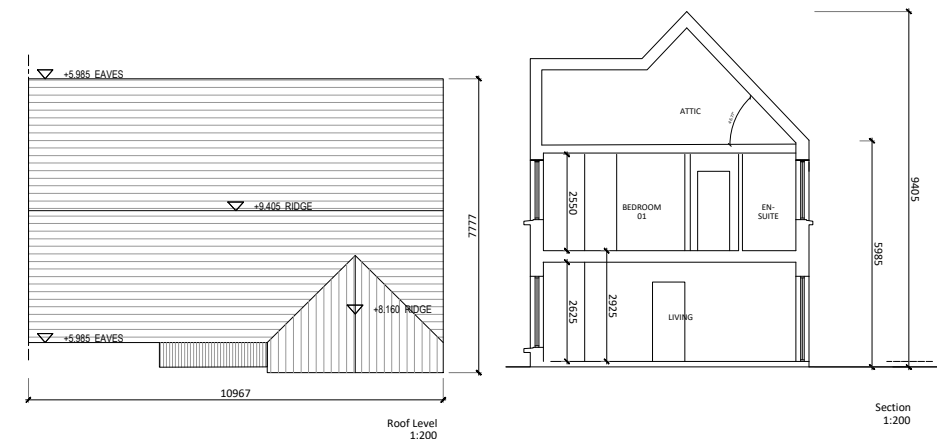

Section 1:200

House Type F2 Plans, Section, Elevations

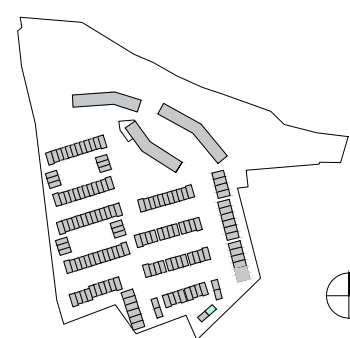

Revision Description	Date	Rev. No.	Issued by
DRAFT	11-09-2020	P.01	KÖC
DRAFT	18-09-2020	P.02	KÖC
PRE-PLANNING	09-10-2020	P.03	KÖC
DRAFT	10-03-2021	P.04	KÖC
DRAFT	22-06-2021	P.05	KÖC
PLANNING	06-04-2022	P.06	KÖC

**mahony pike**

architecture | urban design | Dublin | Cork  
 email: info@mahonypike.com | The Chapel | 26 South Mall  
 tel: +353 1 202 7400 | Mount St. Anne's | Cork City  
 fax: +353 1 283 0822 | Milltown, Dublin 6 | Co. Cork  
 www.mahonypike.com | D06 XN52 Ireland | T12 R2RV Ireland

**Project No.:** 19020A **Scale @ A3:** 1:100 / 1:200  
**Project Lead:** DMD **Date Printed:** 06-04-2022  
**Drawn By:** KÖC **Current Rev.:** P.06  
**Model No.:** 19020A-OMP-HT-XX-DR-A-1000  
**Purpose:** PLANNING

**Project:** Residential Development Hacketstown  
**Location:** Hacketstown, Skerries, Co. Dublin  
**Client:** Land Development Agency

**Drawing Title:** House Type F2 Plans, Section, Elevations  
**Drawing No.:** 19020A-OMP-HT-F2-DR-XX-1000

Figured dimensions only to be used. This drawing is copyright of O'Mahony Pike Architects Ltd. All information is shared as per approved use in accordance with BS1192(2007) + A2(2016), Table 5; Standard Codes for Suitability of Models and Documents. If 'Information Approval Check' is empty, this information has been shared at S0 - WIP.

**Suitability - Checked By - Date**