

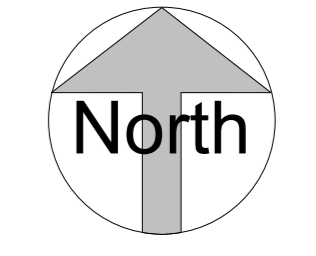


THE COPYRIGHT OF THIS DRAWING IS VESTED WITH CW O'BRIEN ARCHITECTS LIMITED AND MUST NOT BE COPIED OR REPRODUCED WITHOUT THE CONSENT OF THE COMPANY.
 FIGURED DIMENSIONS ONLY TO BE TAKEN FROM THIS DRAWING. DO NOT SCALE.
 ALL CONTRACTORS MUST VISIT THE SITE AND BE RESPONSIBLE FOR CHECKING ALL SETTING OUT DIMENSIONS AND NOTIFYING THE ARCHITECT OF ANY DISCREPANCIES PRIOR TO ANY MANUFACTURE OR CONSTRUCTION WORK.

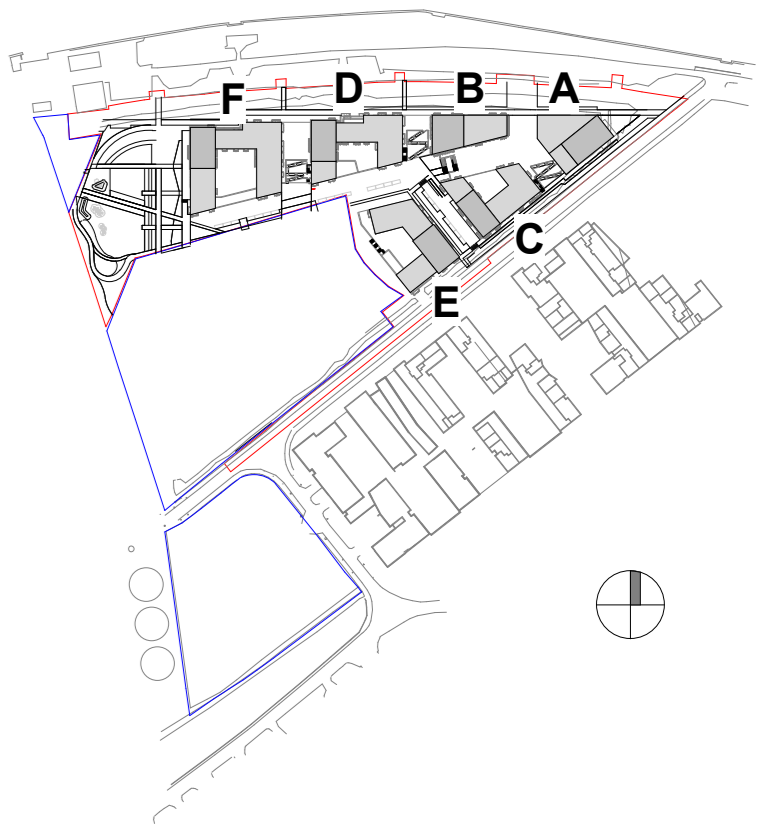

DESIGN INTENT DRAWING

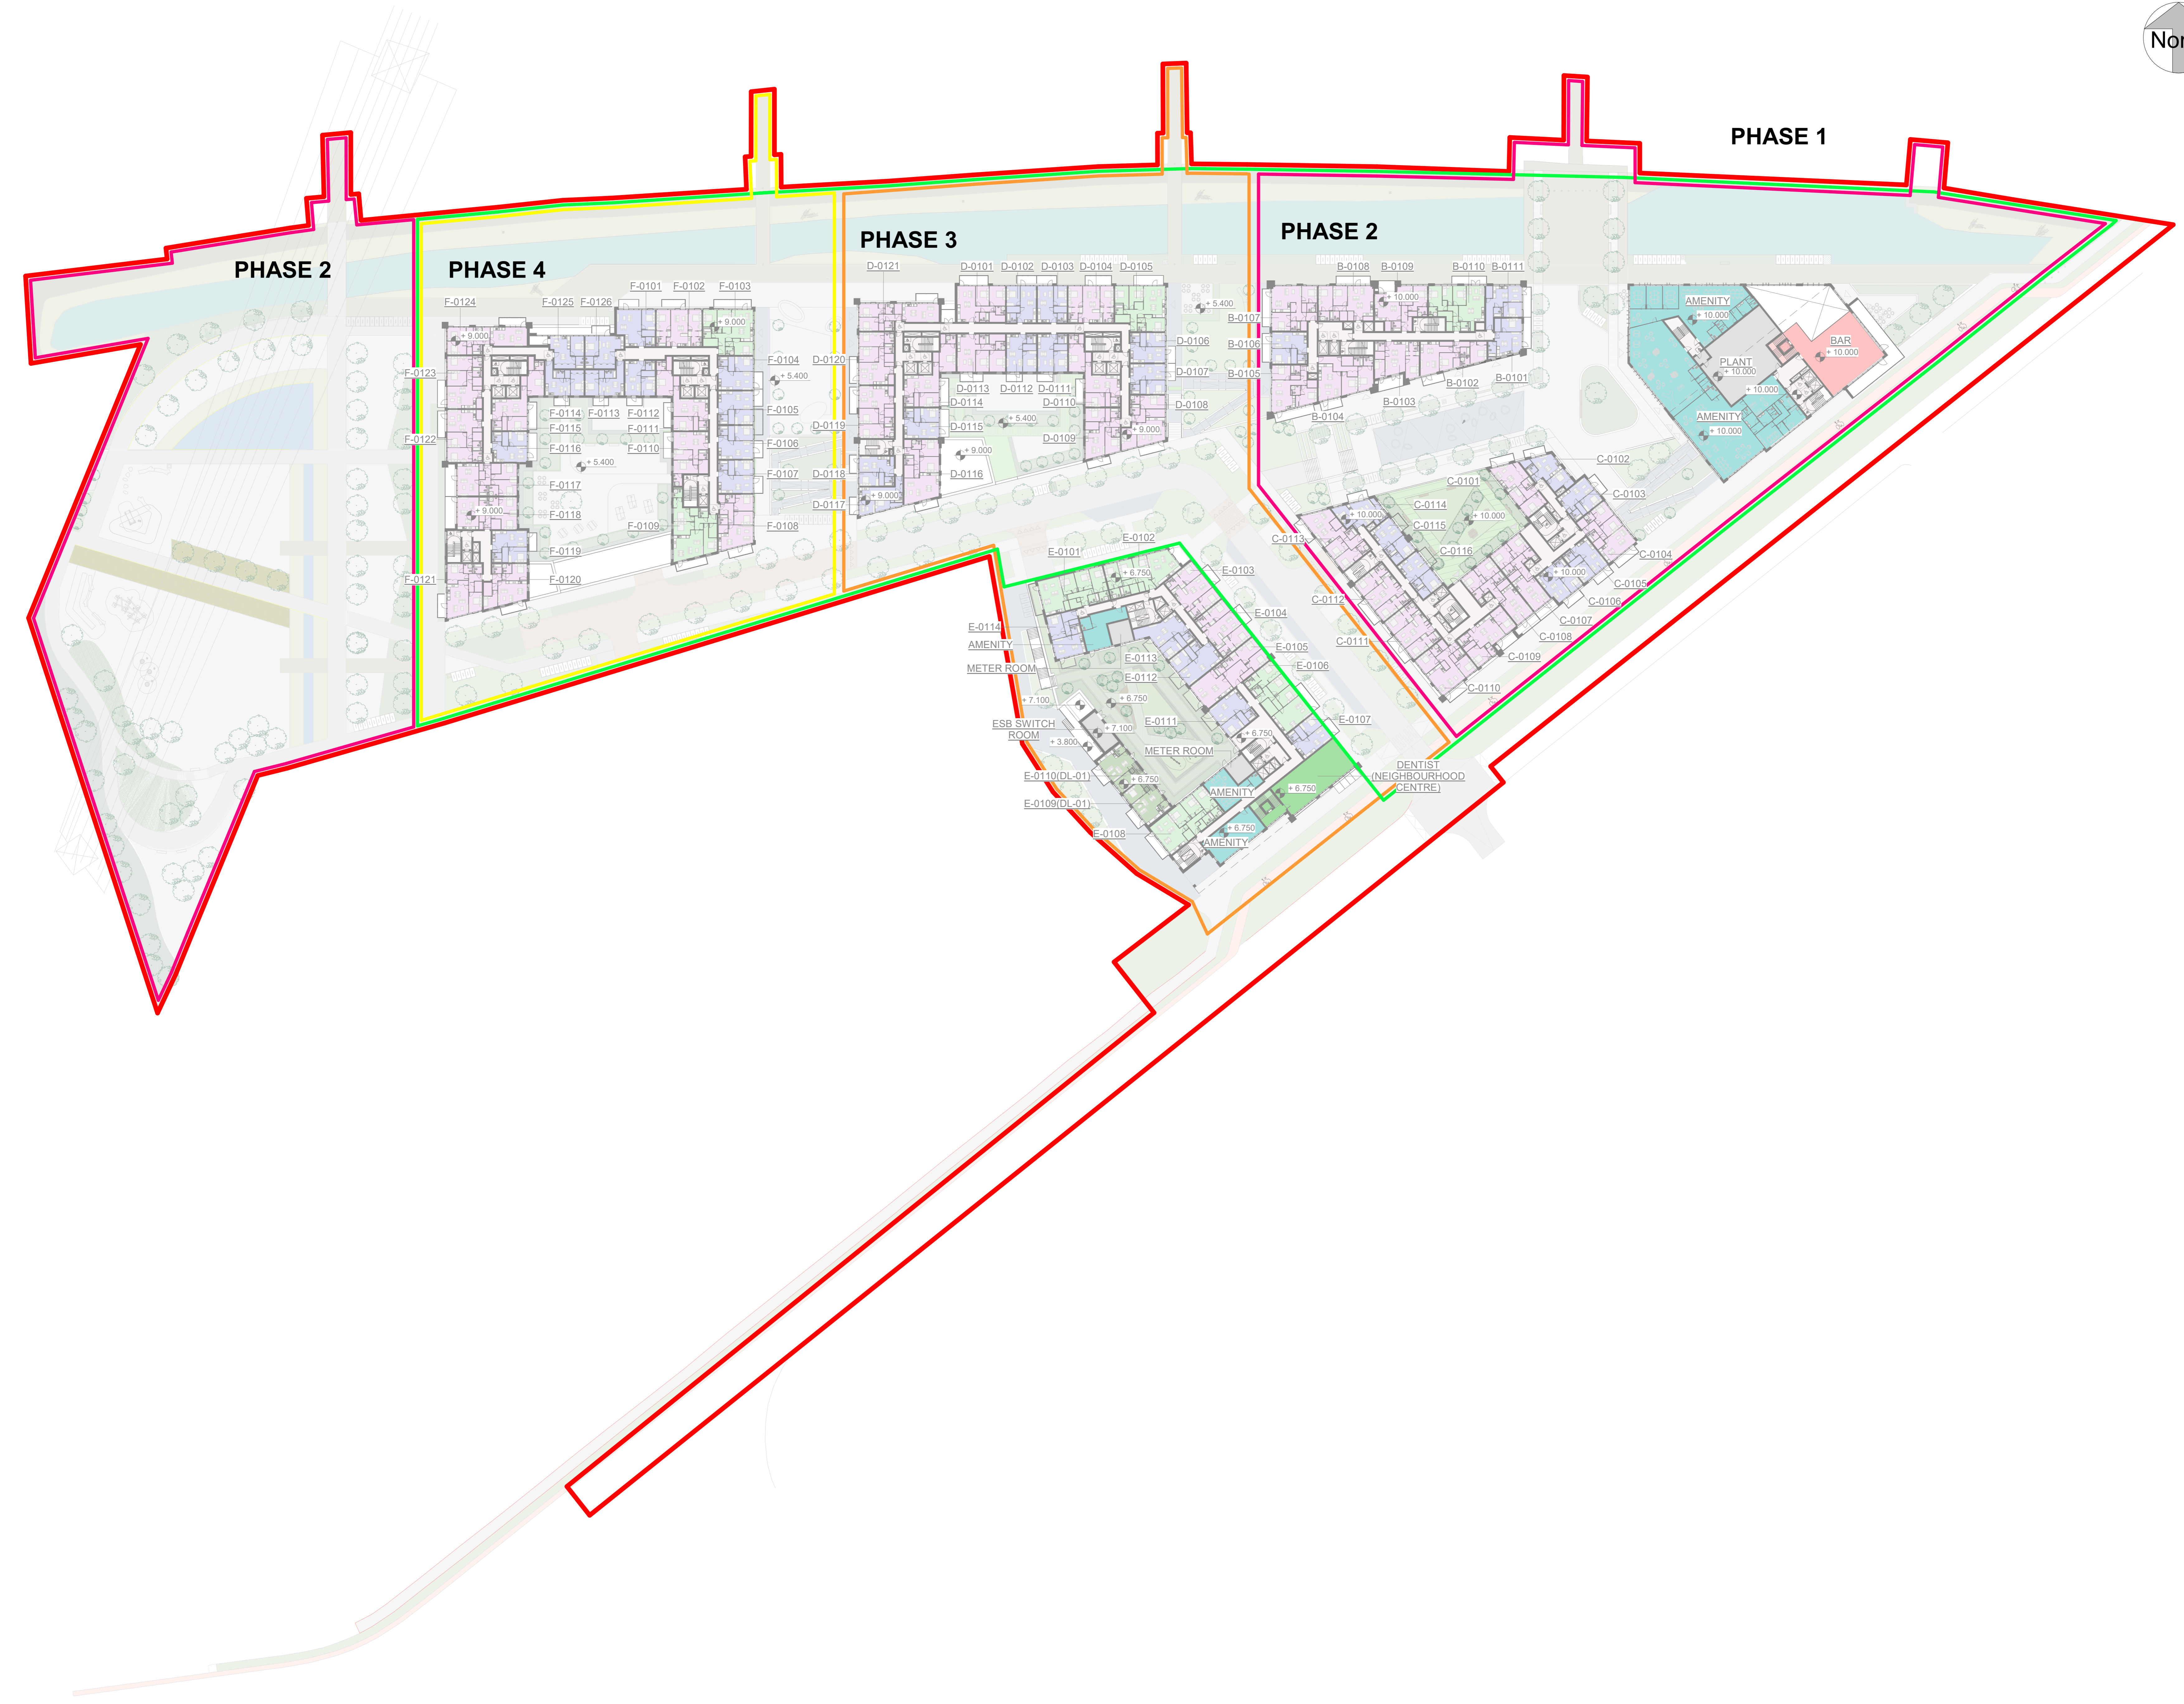

- SITE OUTLINE RED
- LANDS IN APPLICANT'S OWNERSHIP
- PHASE 1- LGF TO PODIUM
- PHASE 2- BLOCK A, B AND C AND OPEN SPACE
- PHASE 3- BLOCK D AND E
- PHASE 4- BLOCK F

Rev	Date	Description	Issued By
P03	28/03/2022	ISSUED FOR PLANNING	EB
P02	08/10/2021	ISSUED FOR PRE-PLANNING	EB
P01	27/09/2021	ISSUED FOR REVIEW	EB

PLANNING

Client:
Tiznow Property Company Limited
(Comer Group Ireland)

Project:
City Park Development
at the Former Tedcastles Site,
Centre Park Road, Cork

Drawing Title:
PHASING PLAN

Drawn	Checked	Paper Size	Scale	Date
VF	EB	A0	1 : 500 @A0	09/24/21

Project No.	Drawing No.	Classification	Revision
PE21055	0109		P03

File Name:
PE21055-CWO-ZZ-00-DR-A-0109

Status:
A1 - Authorized and accepted for planning stage