




THE COPYRIGHT OF THIS DRAWING IS VESTED WITH CW O'BRIEN ARCHITECTS LIMITED AND MUST NOT BE COPIED OR REPRODUCED WITHOUT THE CONSENT OF THE COMPANY.  
 FIGURED DIMENSIONS ONLY TO BE TAKEN FROM THIS DRAWING. DO NOT SCALE.  
 ALL CONTRACTORS MUST VISIT THE SITE AND BE RESPONSIBLE FOR CHECKING ALL SETTING OUT DIMENSIONS AND NOTIFYING THE ARCHITECT OF ANY DISCREPANCIES PRIOR TO ANY MANUFACTURE OR CONSTRUCTION WORK.

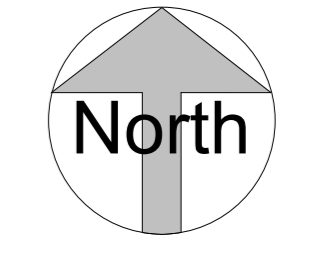

# DESIGN INTENT DRAWING

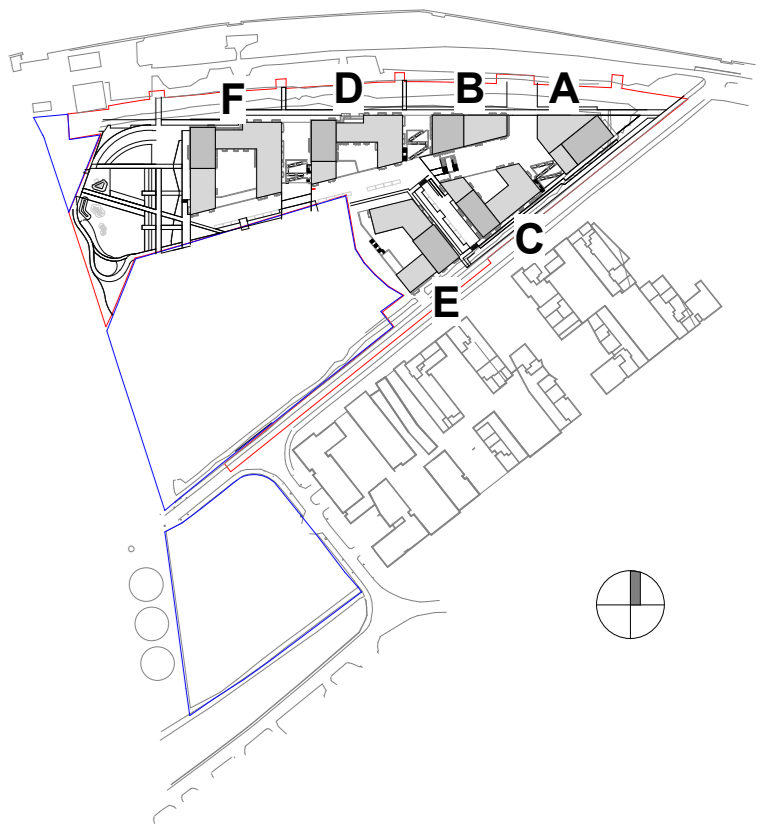

— SITE OUTLINE RED  
 — LANDS IN APPLICANT'S OWNERSHIP

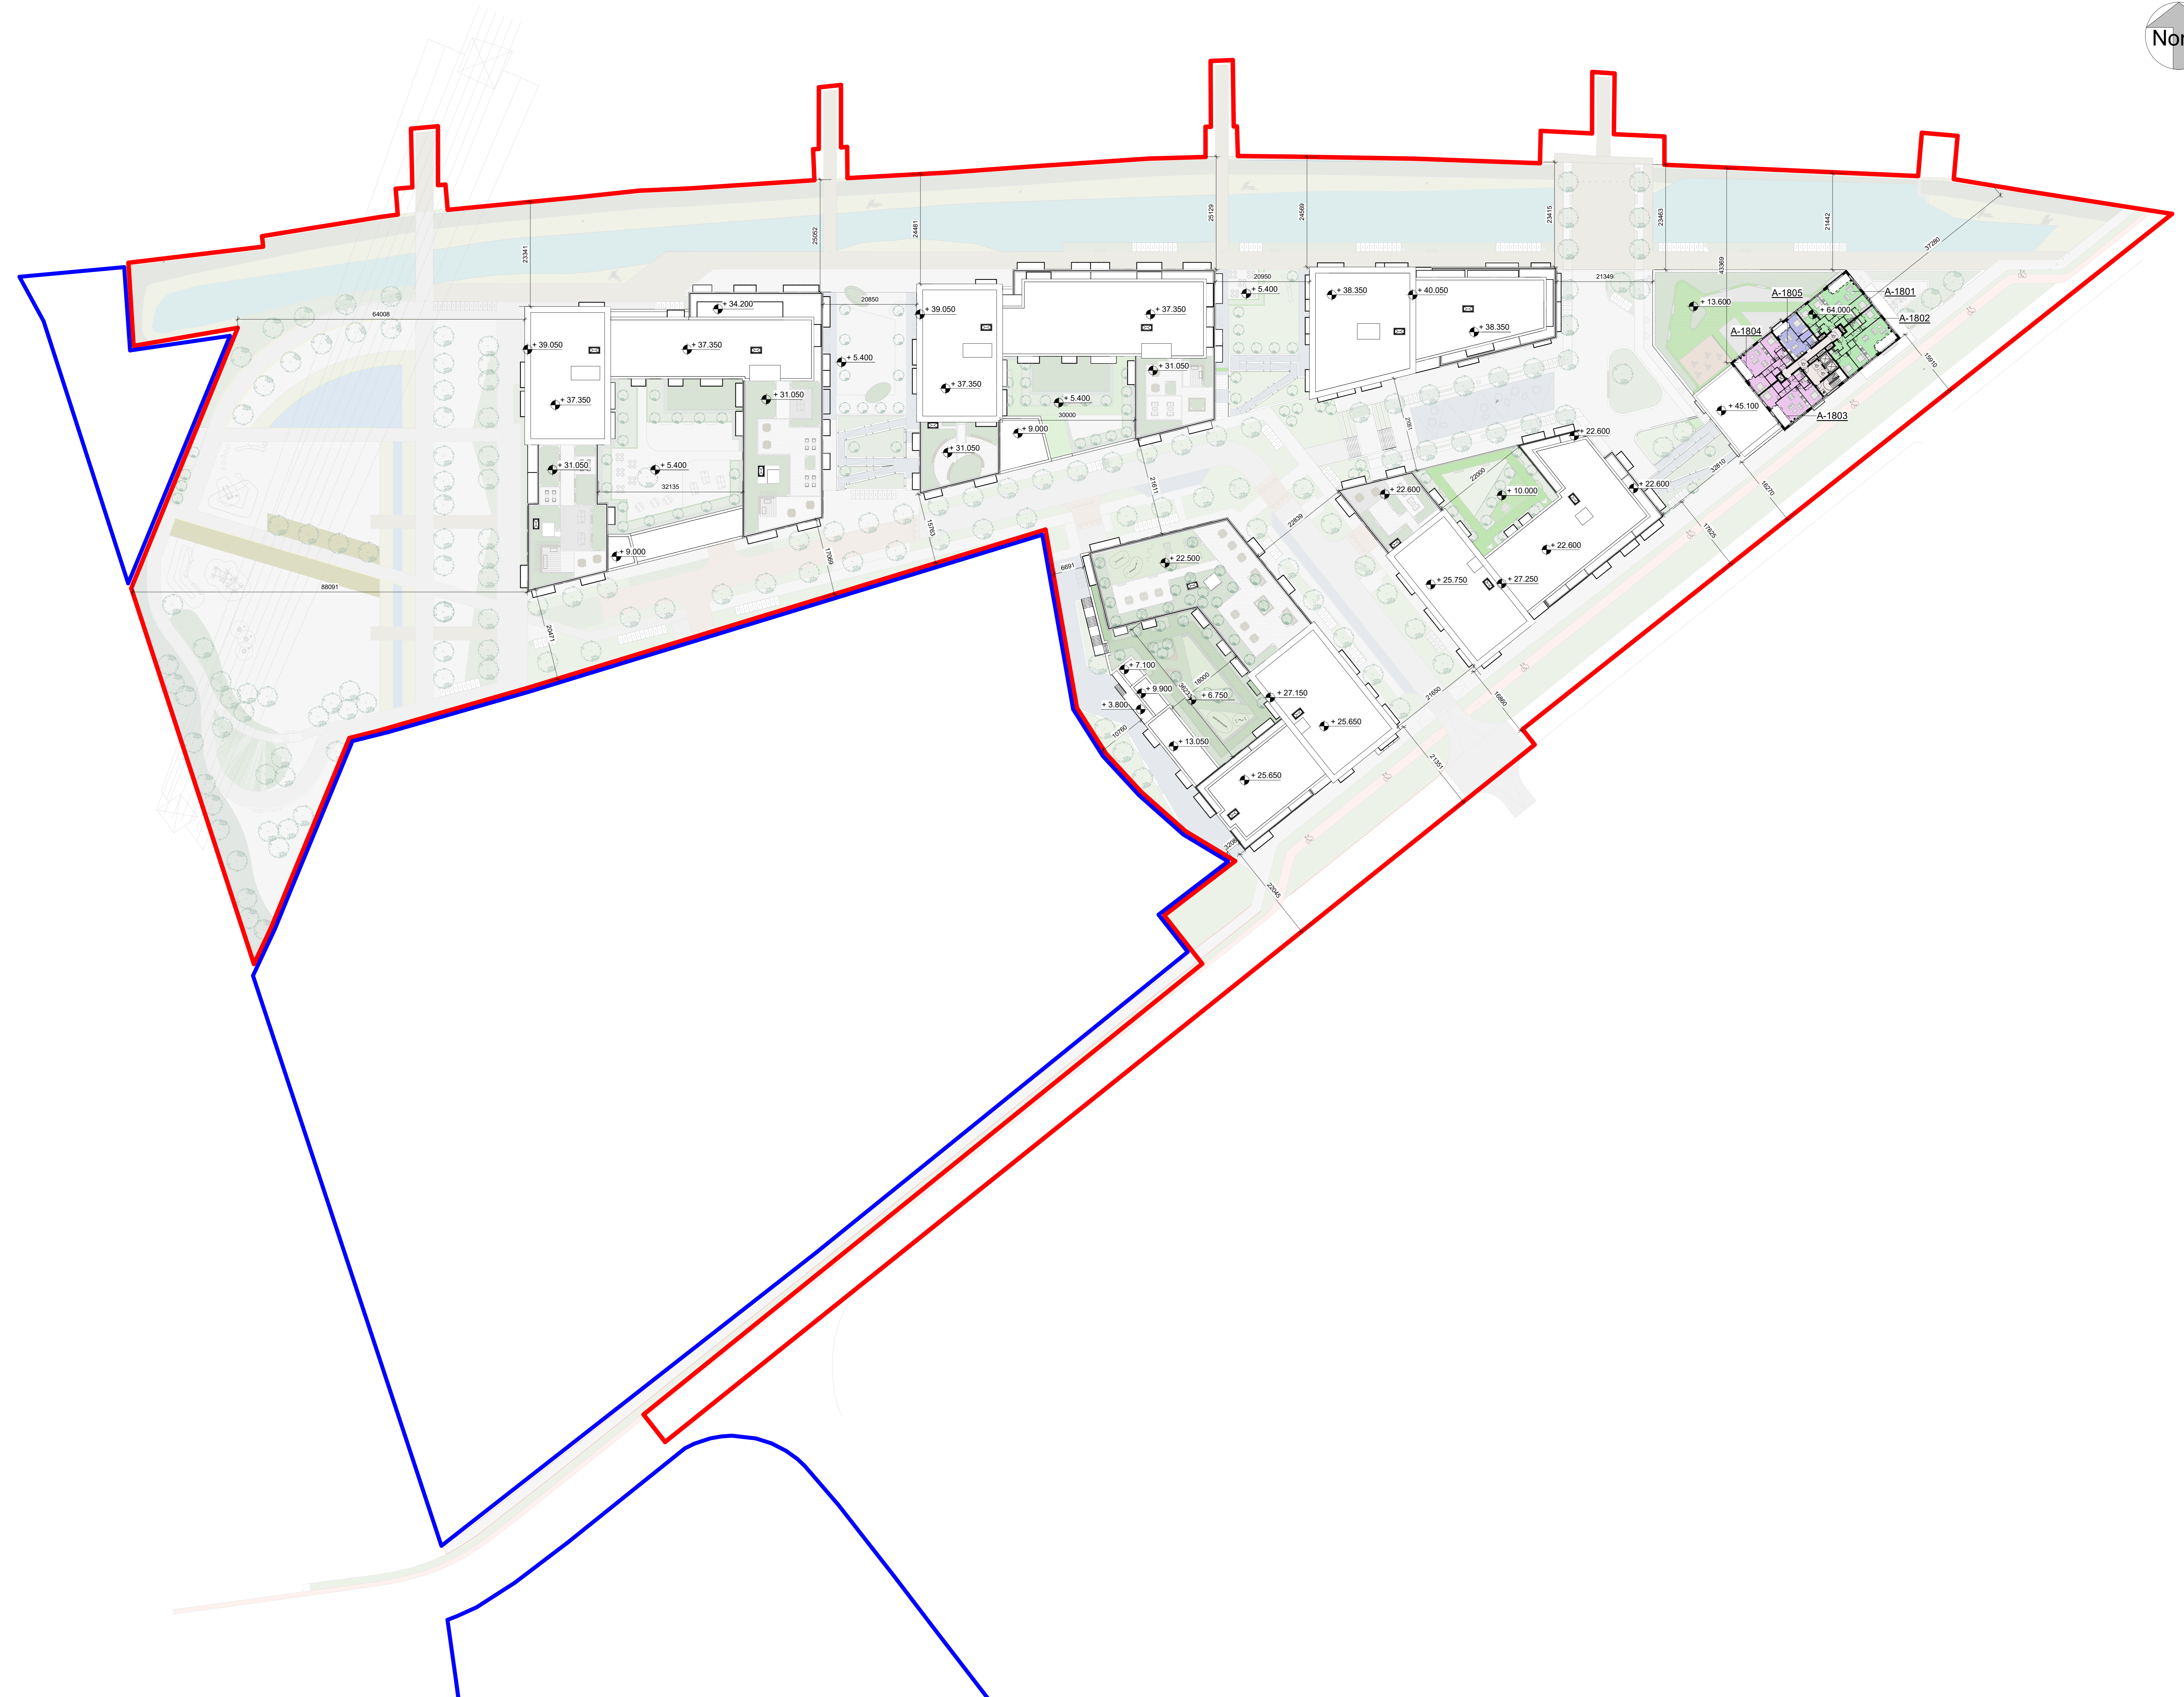

**NOTE:**  
 Refer to Quality Housing Assessment for accommodation schedule for all the floors

**AREA TYPES**

[Light Blue Box]	1 BED
[Light Green Box]	2 BED
[Light Purple Box]	3 BED
[Light Grey Box]	CIRCULATION

**Accommodation Schedule-BLOCK A\_L18**

Name	Area Type	Area
A-1801	3 BED	108 m <sup>2</sup>
A-1802	3 BED	108 m <sup>2</sup>
A-1803	2 BED	83 m <sup>2</sup>
A-1804	2 BED	83 m <sup>2</sup>
A-1805	1 BED	48 m <sup>2</sup>

**Area Schedule (Gross Building)-LEVEL 18**

Level	Name	Area
Level 18-A	A-18	591 m <sup>2</sup>

Rev	Date	Description	Issued By
P01	28/03/2022	ISSUED FOR PLANNING	EB

## PLANNING

Client:  
 Tiznow Property Company Limited  
 (Comer Group Ireland)  
 Project:  
 City Park Development  
 at the Former Tedcastles Site,  
 Centre Park Road, Cork  
 Drawing Title:  
 SITE GA PLAN-LEVEL 18, 20, 25 & 28

Drawn	Checked	Paper Size	Scale	Date
VF	EB	A0	1 : 500 @A0	06/27/21

Project No. PE21055  
 Drawing No. 2018  
 Classification  
 Revision P01  
 File Name: PE21055-CWO-ZZ-18-DR-A-2018  
 Status:  
**A1 - Authorized and accepted for planning stage**

**C+W O'BRIEN ARCHITECTS**  
 No. 1 Sansfield Quay, Dublin 7, D07 R9FH  
 t: 01 518 0170 e: admin@cwoarchitects.ie  
 Dublin | Cork | Galway | London | UK & Europe +  
 www.cwoarchitects.ie  
*Please consider the environment before printing this sheet*