
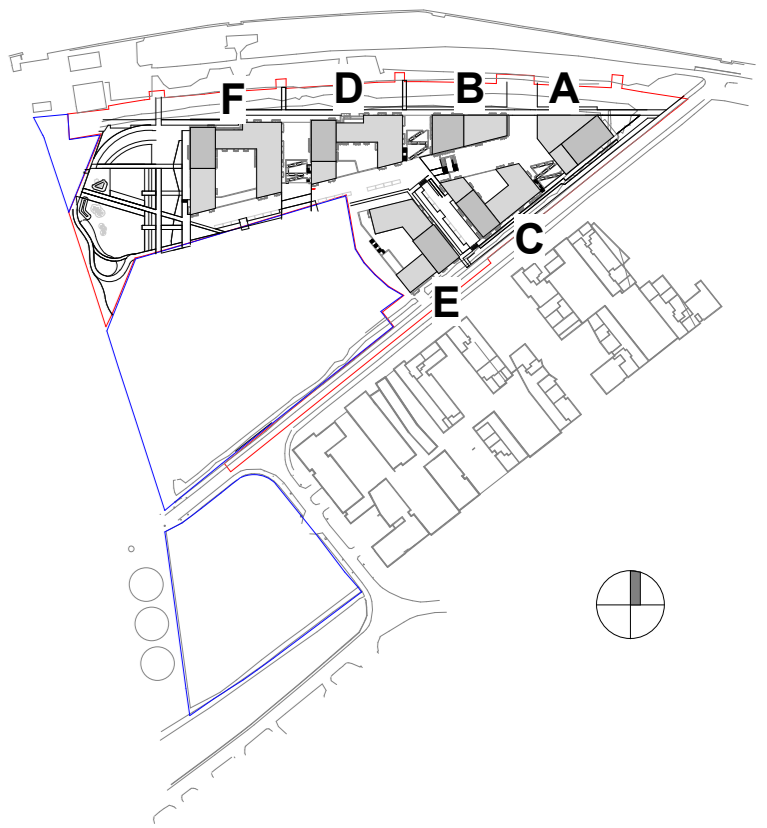



THE COPYRIGHT OF THIS DRAWING IS VESTED WITH CW O'BRIEN ARCHITECTS LIMITED AND MUST NOT BE COPIED OR REPRODUCED WITHOUT THE CONSENT OF THE COMPANY.  
 FIGURED DIMENSIONS ONLY TO BE TAKEN FROM THIS DRAWING. DO NOT SCALE.  
 ALL CONTRACTORS MUST VISIT THE SITE AND BE RESPONSIBLE FOR CHECKING ALL SETTING OUT DIMENSIONS AND NOTIFYING THE ARCHITECT OF ANY DISCREPANCIES PRIOR TO ANY MANUFACTURE OR CONSTRUCTION WORK.

NOTES:

# DESIGN INTENT DRAWING

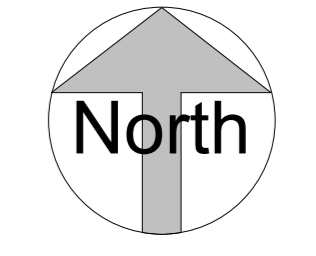

— SITE OUTLINE RED  
 — LANDS IN APPLICANT'S OWNERSHIP

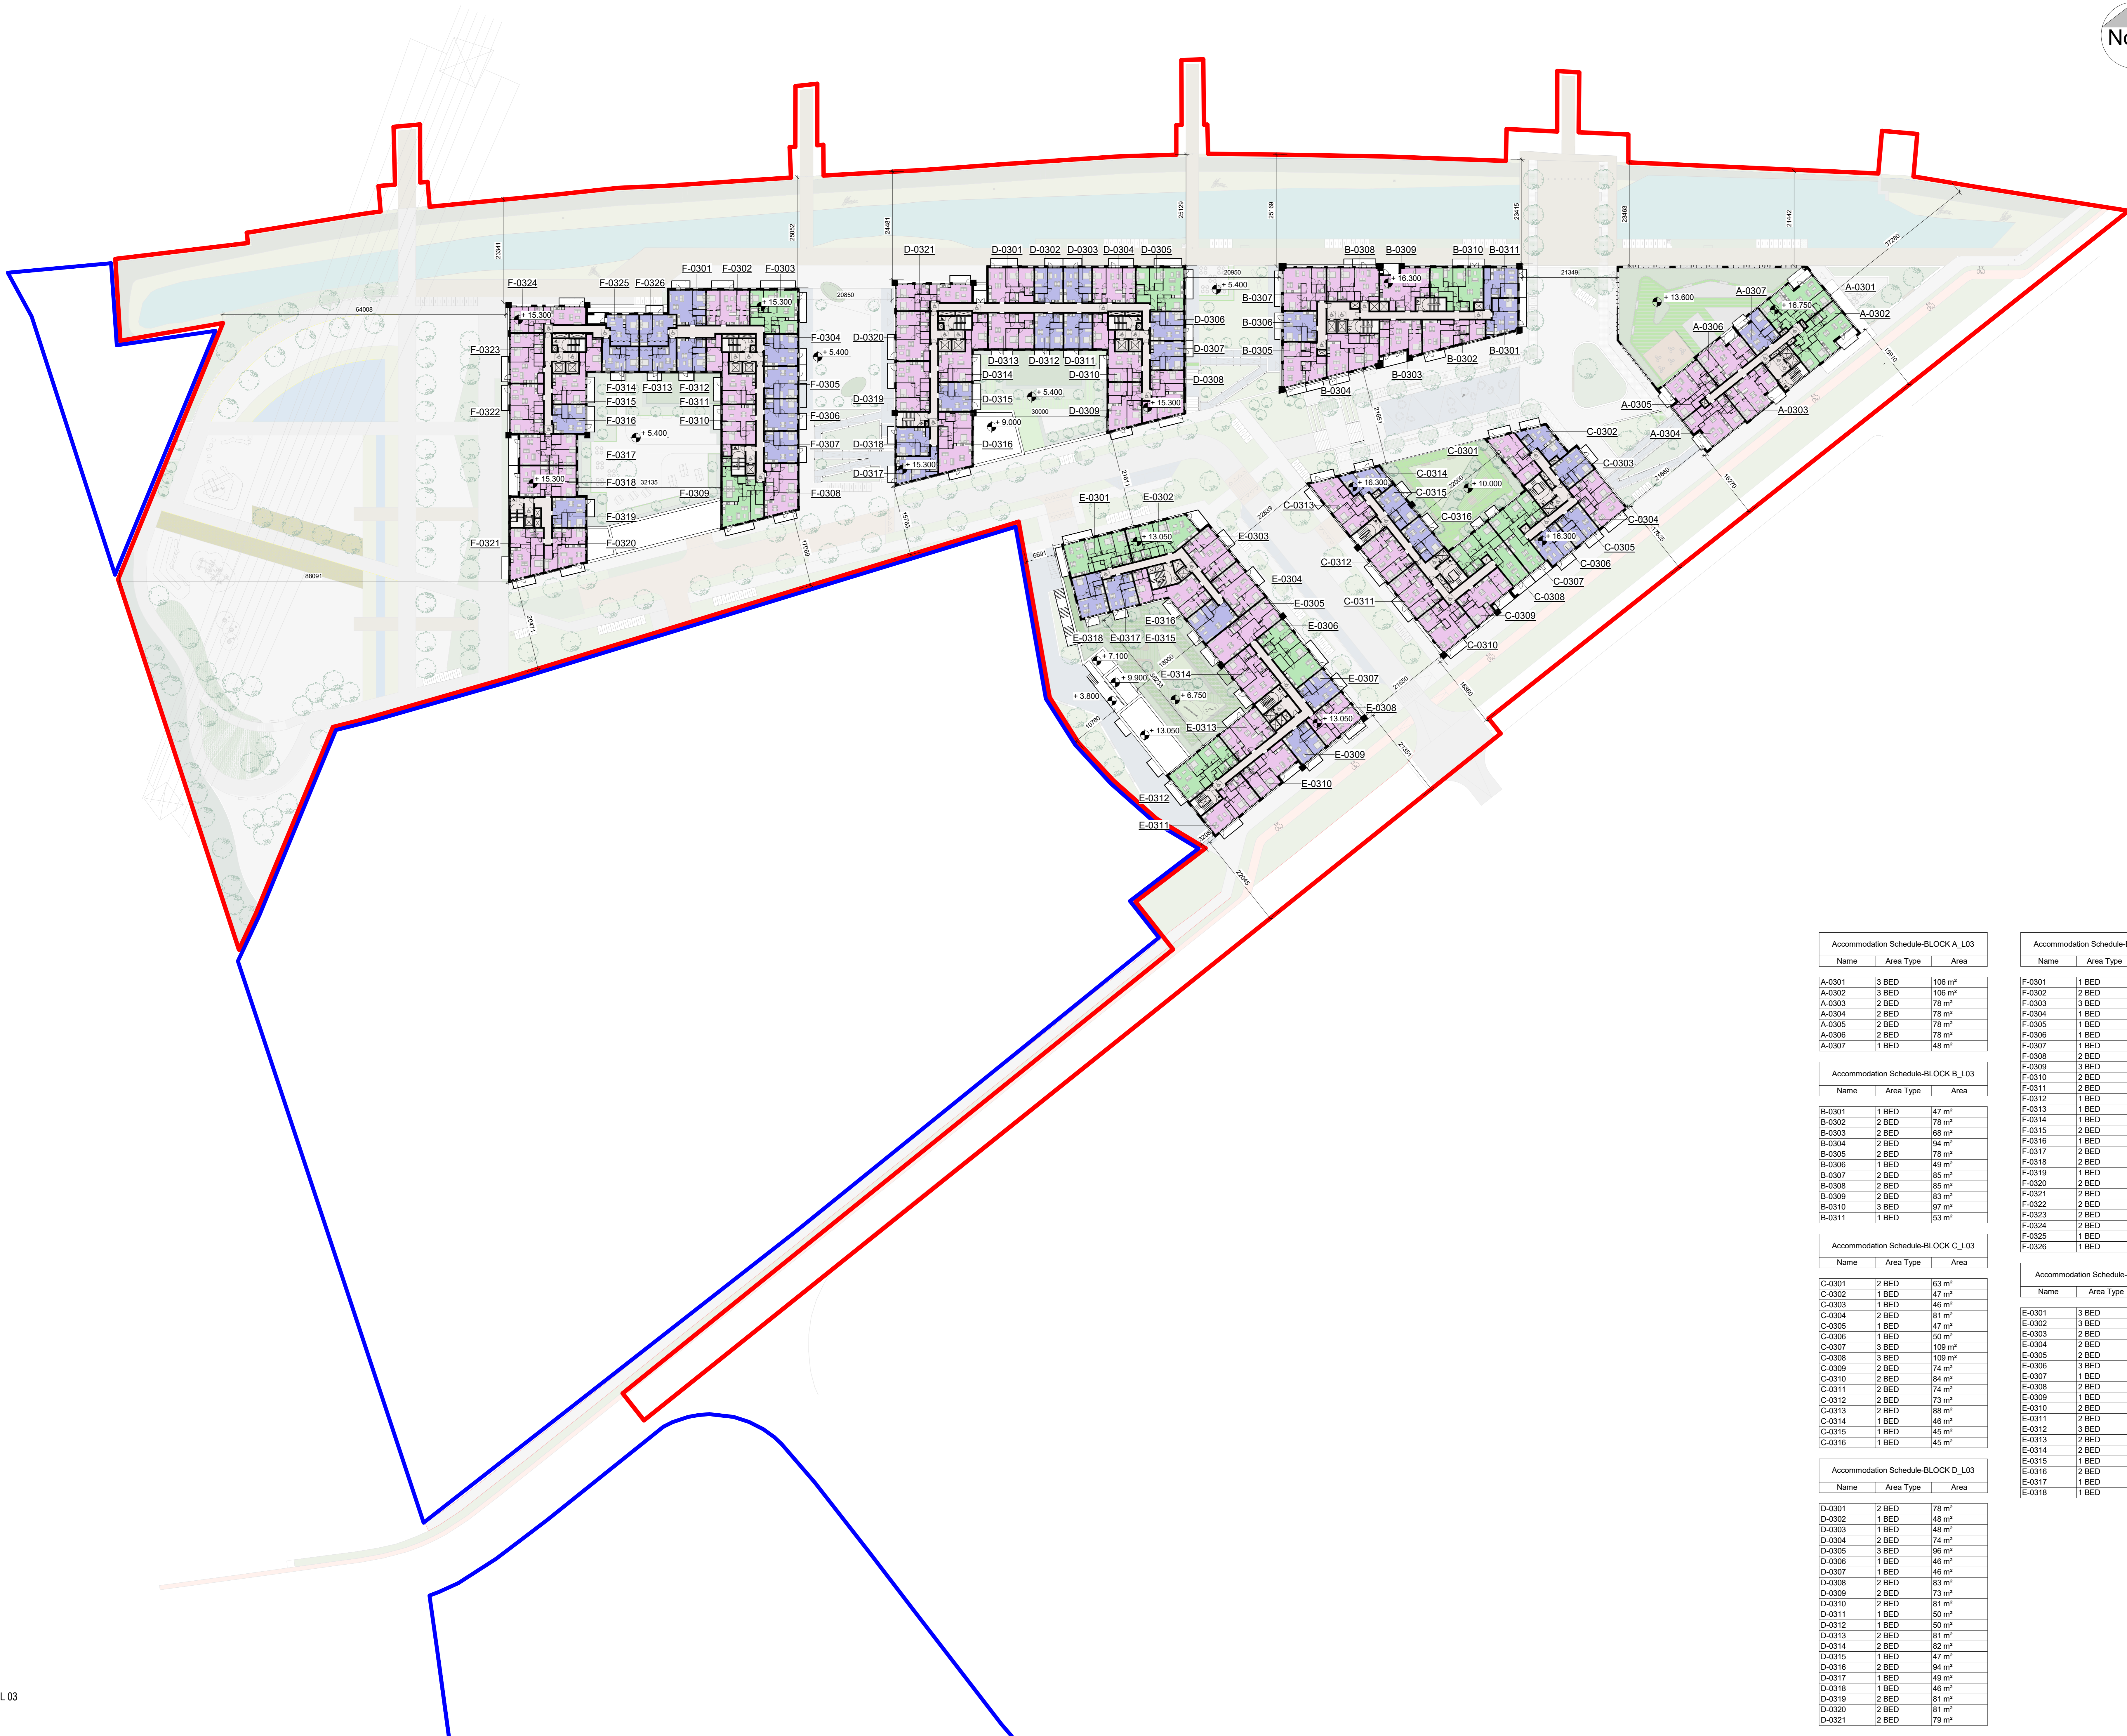

Accommodation Schedule-BLOCK A_L03		
Name	Area Type	Area
A-0301	3 BED	106 m <sup>2</sup>
A-0302	3 BED	106 m <sup>2</sup>
A-0303	2 BED	78 m <sup>2</sup>
A-0304	2 BED	78 m <sup>2</sup>
A-0305	1 BED	51 m <sup>2</sup>
A-0306	2 BED	78 m <sup>2</sup>
A-0307	1 BED	48 m <sup>2</sup>

Accommodation Schedule-BLOCK B_L03		
Name	Area Type	Area
B-0301	1 BED	47 m <sup>2</sup>
B-0302	2 BED	78 m <sup>2</sup>
B-0303	2 BED	68 m <sup>2</sup>
B-0304	2 BED	64 m <sup>2</sup>
B-0305	2 BED	78 m <sup>2</sup>
B-0306	1 BED	49 m <sup>2</sup>
B-0307	2 BED	85 m <sup>2</sup>
B-0308	2 BED	85 m <sup>2</sup>
B-0309	2 BED	83 m <sup>2</sup>
B-0310	3 BED	97 m <sup>2</sup>
B-0311	1 BED	53 m <sup>2</sup>

Accommodation Schedule-BLOCK C_L03		
Name	Area Type	Area
C-0301	2 BED	63 m <sup>2</sup>
C-0302	1 BED	47 m <sup>2</sup>
C-0303	1 BED	46 m <sup>2</sup>
C-0304	2 BED	81 m <sup>2</sup>
C-0305	1 BED	47 m <sup>2</sup>
C-0306	1 BED	50 m <sup>2</sup>
C-0307	3 BED	109 m <sup>2</sup>
C-0308	3 BED	109 m <sup>2</sup>
C-0309	2 BED	74 m <sup>2</sup>
C-0310	1 BED	84 m <sup>2</sup>
C-0311	2 BED	74 m <sup>2</sup>
C-0312	2 BED	73 m <sup>2</sup>
C-0313	2 BED	68 m <sup>2</sup>
C-0314	1 BED	46 m <sup>2</sup>
C-0315	1 BED	45 m <sup>2</sup>
C-0316	1 BED	45 m <sup>2</sup>

Accommodation Schedule-BLOCK D_L03		
Name	Area Type	Area
D-0301	2 BED	78 m <sup>2</sup>
D-0302	1 BED	48 m <sup>2</sup>
D-0303	1 BED	48 m <sup>2</sup>
D-0304	2 BED	74 m <sup>2</sup>
D-0305	3 BED	96 m <sup>2</sup>
D-0306	1 BED	46 m <sup>2</sup>
D-0307	1 BED	46 m <sup>2</sup>
D-0308	2 BED	83 m <sup>2</sup>
D-0309	2 BED	83 m <sup>2</sup>
D-0310	2 BED	81 m <sup>2</sup>
D-0311	1 BED	50 m <sup>2</sup>
D-0312	1 BED	50 m <sup>2</sup>
D-0313	2 BED	81 m <sup>2</sup>
D-0314	2 BED	82 m <sup>2</sup>
D-0315	1 BED	47 m <sup>2</sup>
D-0316	2 BED	94 m <sup>2</sup>
D-0317	1 BED	49 m <sup>2</sup>
D-0318	1 BED	46 m <sup>2</sup>
D-0319	2 BED	81 m <sup>2</sup>
D-0320	2 BED	81 m <sup>2</sup>
D-0321	2 BED	78 m <sup>2</sup>

Accommodation Schedule-BLOCK F_L03		
Name	Area Type	Area
F-0301	1 BED	58 m <sup>2</sup>
F-0302	2 BED	74 m <sup>2</sup>
F-0303	3 BED	96 m <sup>2</sup>
F-0304	1 BED	51 m <sup>2</sup>
F-0305	1 BED	51 m <sup>2</sup>
F-0306	1 BED	51 m <sup>2</sup>
F-0307	1 BED	51 m <sup>2</sup>
F-0308	2 BED	80 m <sup>2</sup>
F-0309	3 BED	101 m <sup>2</sup>
F-0310	2 BED	70 m <sup>2</sup>
F-0311	2 BED	81 m <sup>2</sup>
F-0312	1 BED	46 m <sup>2</sup>
F-0313	1 BED	47 m <sup>2</sup>
F-0314	1 BED	47 m <sup>2</sup>
F-0315	2 BED	81 m <sup>2</sup>
F-0316	1 BED	46 m <sup>2</sup>
F-0317	2 BED	86 m <sup>2</sup>
F-0318	2 BED	86 m <sup>2</sup>
F-0319	1 BED	49 m <sup>2</sup>
F-0320	2 BED	71 m <sup>2</sup>
F-0321	2 BED	79 m <sup>2</sup>
F-0322	2 BED	81 m <sup>2</sup>
F-0323	2 BED	81 m <sup>2</sup>
F-0324	2 BED	79 m <sup>2</sup>
F-0325	1 BED	45 m <sup>2</sup>
F-0326	1 BED	48 m <sup>2</sup>

Area Schedule (Gross Building)-LEVEL 03		
Level	Name	Area
Level 03-A	A-03	785 m <sup>2</sup>
Level 03-B	B-03	1055 m <sup>2</sup>
Level 03-C	C-03	1414 m <sup>2</sup>
Level 03-D&F	D-03	1847 m <sup>2</sup>
Level 03_E	E-03	1754 m <sup>2</sup>
Level 03-D&F	F-03	2275 m <sup>2</sup>

Accommodation Schedule-BLOCK E_L03		
Name	Area Type	Area
E-0301	3 BED	103 m <sup>2</sup>
E-0302	3 BED	103 m <sup>2</sup>
E-0303	2 BED	74 m <sup>2</sup>
E-0304	2 BED	74 m <sup>2</sup>
E-0305	2 BED	99 m <sup>2</sup>
E-0306	3 BED	104 m <sup>2</sup>
E-0307	1 BED	47 m <sup>2</sup>
E-0308	2 BED	73 m <sup>2</sup>
E-0309	1 BED	48 m <sup>2</sup>
E-0310	2 BED	77 m <sup>2</sup>
E-0311	2 BED	78 m <sup>2</sup>
E-0312	3 BED	105 m <sup>2</sup>
E-0313	2 BED	76 m <sup>2</sup>
E-0314	2 BED	80 m <sup>2</sup>
E-0315	1 BED	59 m <sup>2</sup>
E-0316	2 BED	85 m <sup>2</sup>
E-0317	1 BED	47 m <sup>2</sup>
E-0318	1 BED	59 m <sup>2</sup>

**AREA TYPES**

- 1 BED
- 2 BED
- 3 BED
- CIRCULATION

Level	Name	Area
Level 03-A	A-03	785 m <sup>2</sup>
Level 03-B	B-03	1055 m <sup>2</sup>
Level 03-C	C-03	1414 m <sup>2</sup>
Level 03-D&F	D-03	1847 m <sup>2</sup>
Level 03_E	E-03	1754 m <sup>2</sup>
Level 03-D&F	F-03	2275 m <sup>2</sup>

Rev	Date	Description	Issued By
P05	28/03/2022	ISSUED FOR PLANNING	EB
P04	28/03/2022	ISSUED FOR PLANNING	EB
P03	07/03/2022	ISSUED FOR REVIEW	EB
P02	08/10/2021	ISSUED FOR PRE-PLANNING	EB
P01	24/09/2021	ISSUED FOR REVIEW	EB

Project Stage: **PLANNING**

Client: Tiznow Property Company Limited (Corner Group Ireland)

Project: City Park Development at the Former Tedcastles Site, Centre Park Road, Cork

Drawing Title: **SITE GA PLAN-LEVEL 03**

Drawn	Checked	Paper Size	Scale	Date
VF	EB	A0	1:500 @A0	06/27/21

Project No.	Drawing No.	Classification	Revision
PE21055	2003		P05

File Name: PE21055-CWO-ZZ-03-DR-A-2003

Status: **A1 - Authorized and accepted for planning stage**

**C+W O'BRIEN ARCHITECTS**

No. 1 Sarsfield Quay, Dublin 7, D07 R9FH  
 t: 01 518 0170 e: admin@cw architects.ie  
 Dublin | Cork | Galway | London | UK & Europe +  
 www.cwoarchitects.ie

Please consider the environment before printing this sheet