




THE COPYRIGHT OF THIS DRAWING IS VESTED WITH CW O'BRIEN ARCHITECTS LIMITED AND MUST NOT BE COPIED OR REPRODUCED WITHOUT THE CONSENT OF THE COMPANY.
 FIGURED DIMENSIONS ONLY TO BE TAKEN FROM THIS DRAWING. DO NOT SCALE.
 ALL CONTRACTORS MUST VISIT THE SITE AND BE RESPONSIBLE FOR CHECKING ALL SETTING OUT DIMENSIONS AND NOTIFYING THE ARCHITECT OF ANY DISCREPANCIES PRIOR TO ANY MANUFACTURE OR CONSTRUCTION WORK.

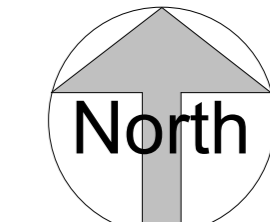

DESIGN INTENT DRAWING

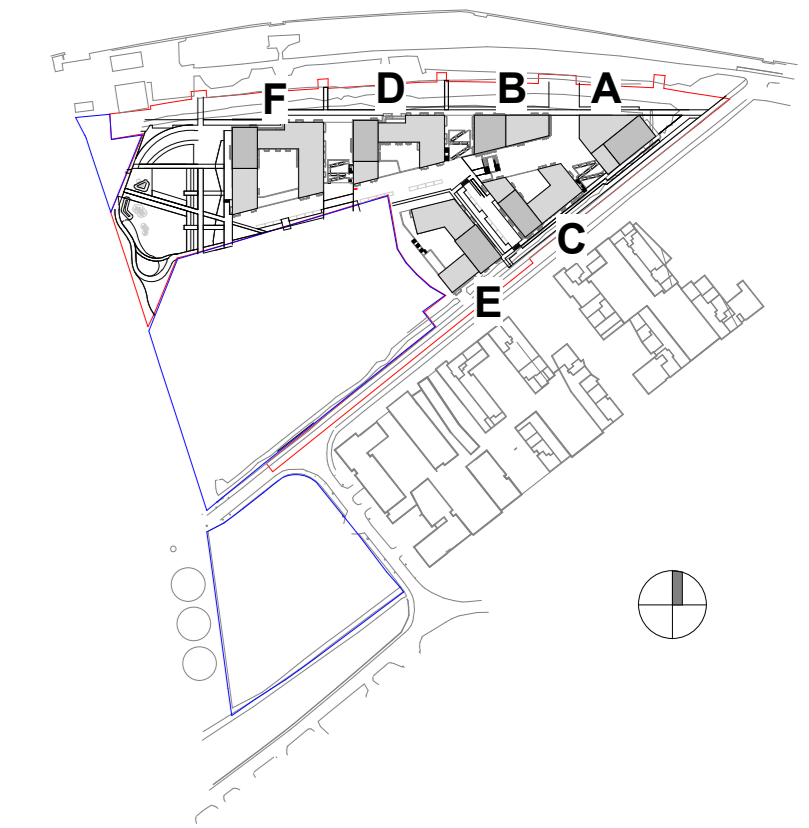

— SITE OUTLINE RED
 — LANDS IN APPLICANT'S OWNERSHIP

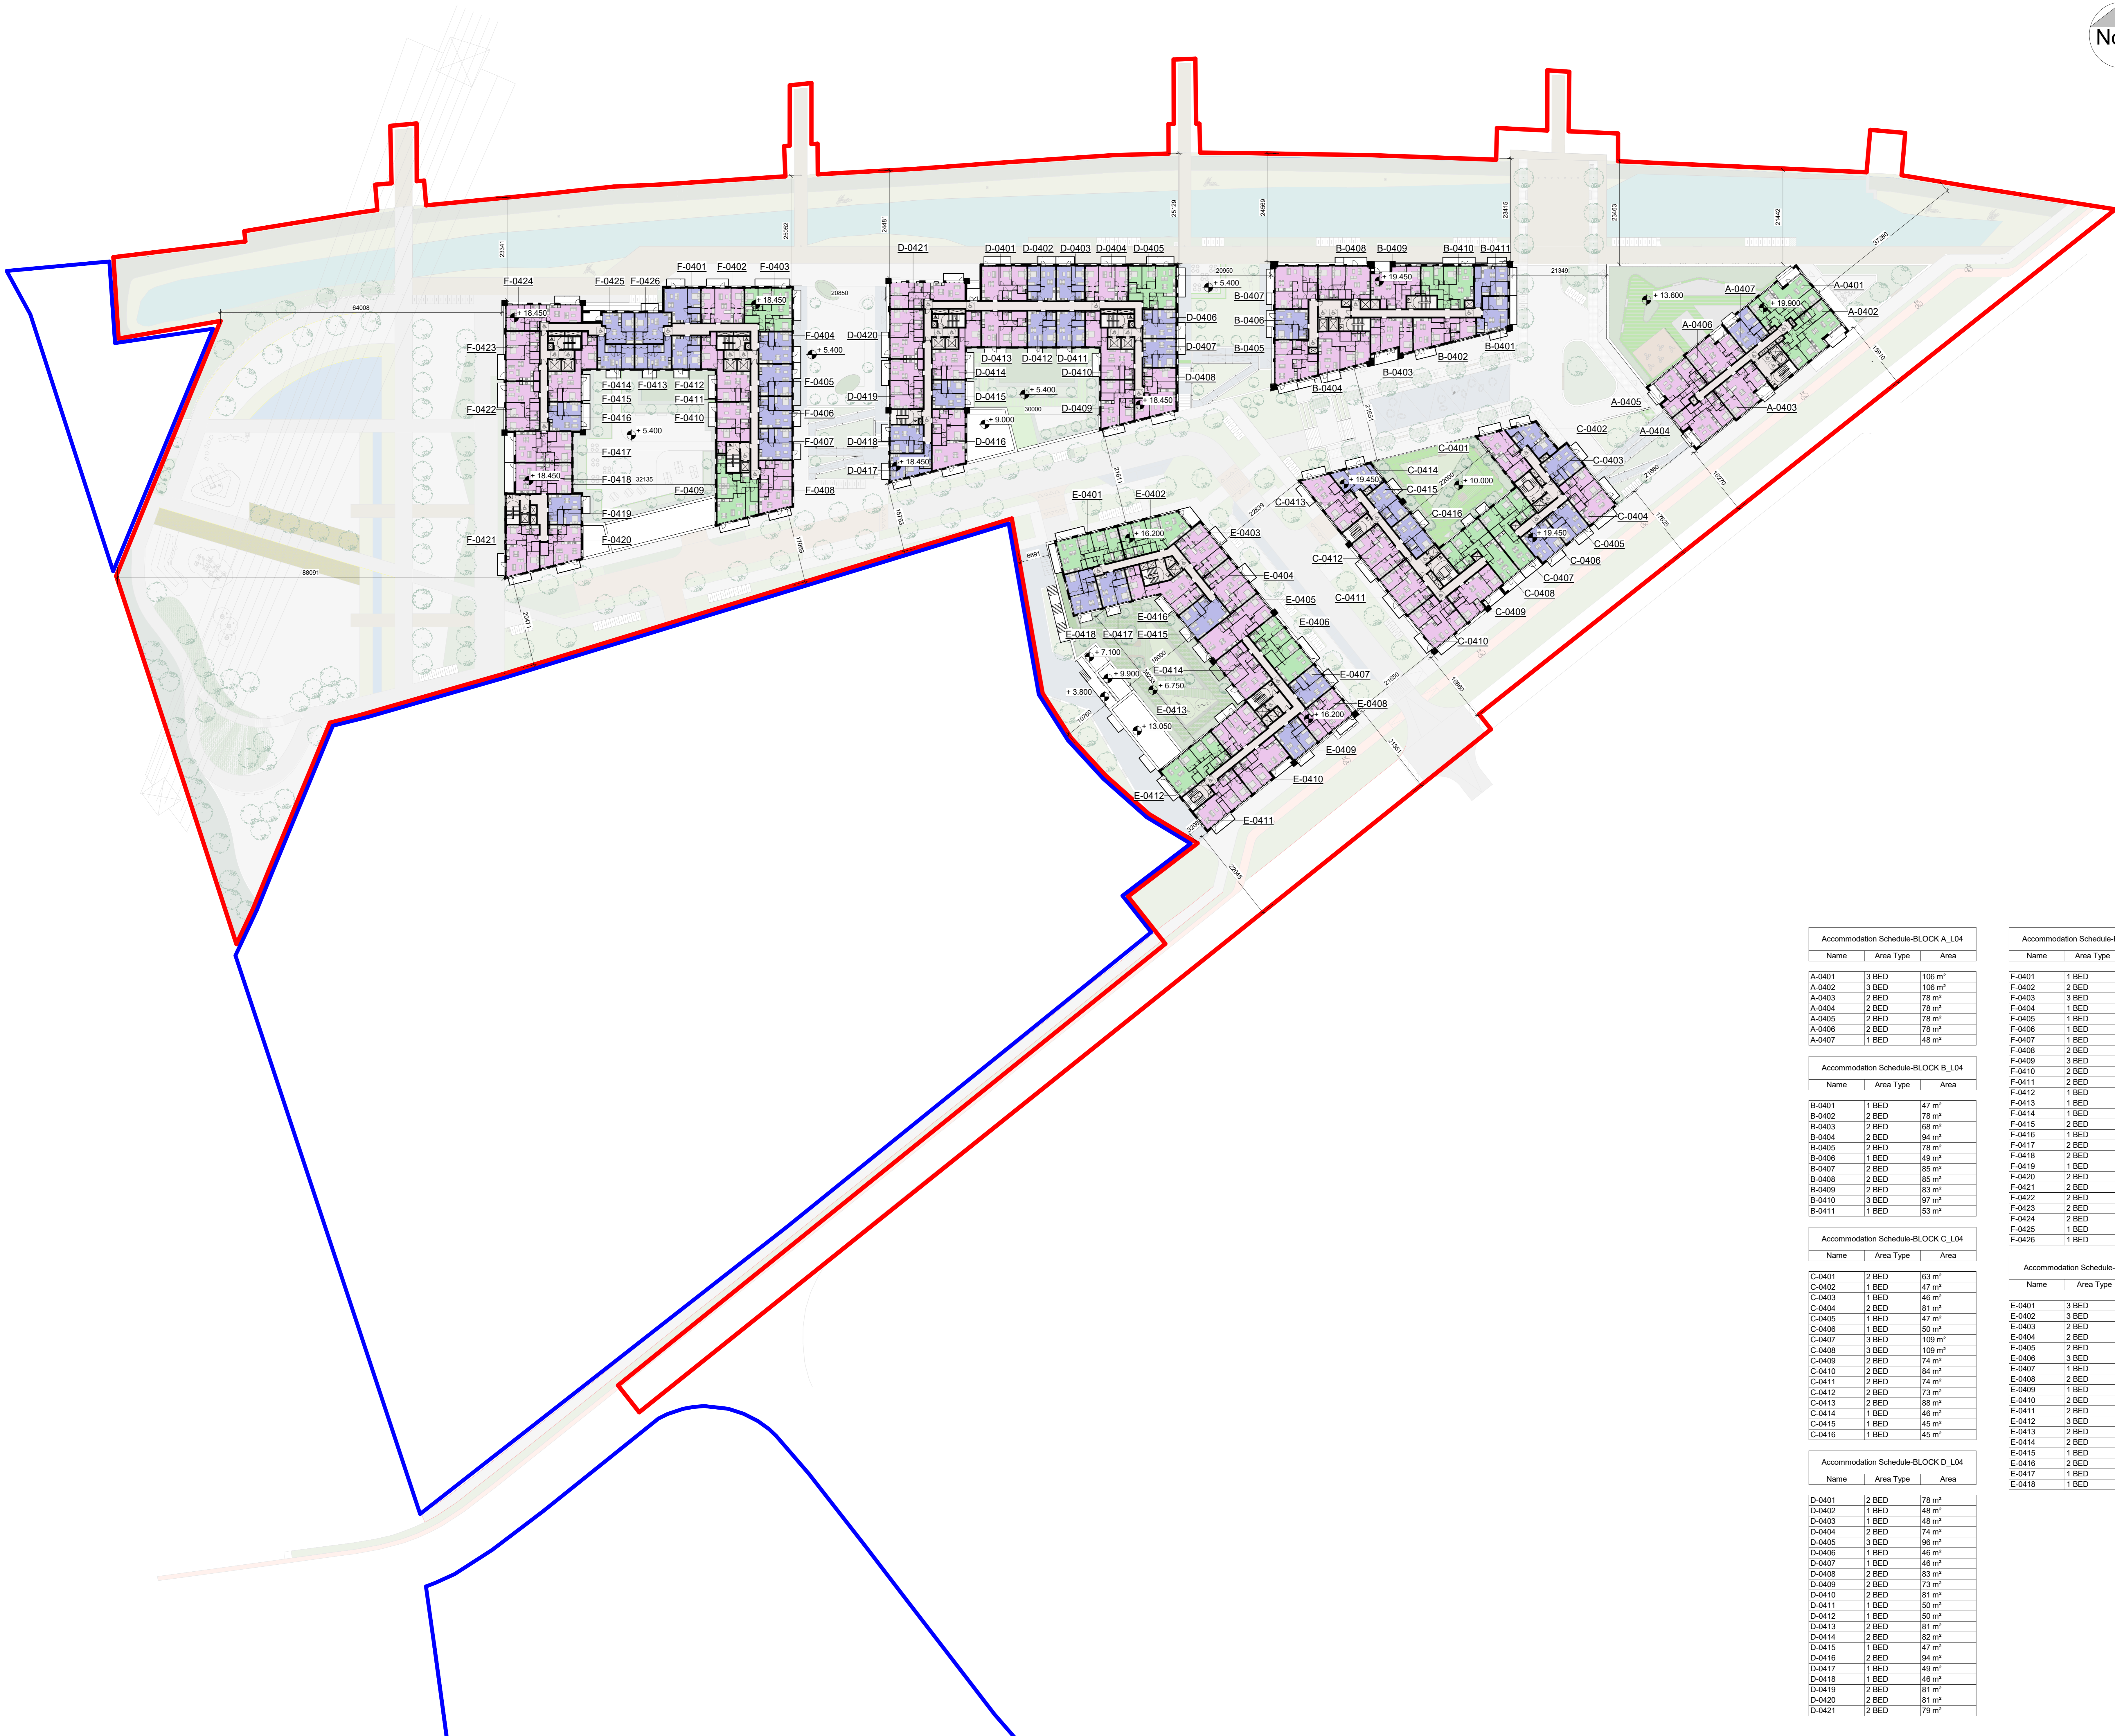

Accommodation Schedule-BLOCK A_L04		
Name	Area Type	Area
A-0401	3 BED	106 m ²
A-0402	3 BED	106 m ²
A-0403	2 BED	78 m ²
A-0404	2 BED	78 m ²
A-0405	2 BED	78 m ²
A-0406	2 BED	78 m ²
A-0407	1 BED	48 m ²

Accommodation Schedule-BLOCK B_L04		
Name	Area Type	Area
B-0401	1 BED	47 m ²
B-0402	2 BED	78 m ²
B-0403	2 BED	88 m ²
B-0404	2 BED	84 m ²
B-0405	2 BED	78 m ²
B-0406	1 BED	49 m ²
B-0407	2 BED	85 m ²
B-0408	2 BED	85 m ²
B-0409	2 BED	83 m ²
B-0410	3 BED	97 m ²
B-0411	1 BED	53 m ²

Accommodation Schedule-BLOCK C_L04		
Name	Area Type	Area
C-0401	2 BED	63 m ²
C-0402	1 BED	47 m ²
C-0403	1 BED	46 m ²
C-0404	2 BED	81 m ²
C-0405	1 BED	47 m ²
C-0406	1 BED	50 m ²
C-0407	3 BED	109 m ²
C-0408	3 BED	109 m ²
C-0409	3 BED	74 m ²
C-0410	2 BED	84 m ²
C-0411	2 BED	74 m ²
C-0412	2 BED	73 m ²
C-0413	2 BED	88 m ²
C-0414	1 BED	46 m ²
C-0415	1 BED	45 m ²
C-0416	1 BED	45 m ²

Accommodation Schedule-BLOCK D_L04		
Name	Area Type	Area
D-0401	2 BED	78 m ²
D-0402	1 BED	48 m ²
D-0403	1 BED	48 m ²
D-0404	2 BED	74 m ²
D-0405	3 BED	96 m ²
D-0406	1 BED	46 m ²
D-0407	1 BED	46 m ²
D-0408	2 BED	83 m ²
D-0409	2 BED	73 m ²
D-0410	2 BED	81 m ²
D-0411	1 BED	50 m ²
D-0412	1 BED	50 m ²
D-0413	2 BED	81 m ²
D-0414	2 BED	82 m ²
D-0415	1 BED	47 m ²
D-0416	2 BED	94 m ²
D-0417	1 BED	49 m ²
D-0418	1 BED	46 m ²
D-0419	1 BED	46 m ²
D-0420	2 BED	81 m ²
D-0421	2 BED	78 m ²

Accommodation Schedule-BLOCK F_L04		
Name	Area Type	Area
F-0401	1 BED	58 m ²
F-0402	2 BED	74 m ²
F-0403	3 BED	96 m ²
F-0404	1 BED	51 m ²
F-0405	1 BED	51 m ²
F-0406	1 BED	51 m ²
F-0407	1 BED	51 m ²
F-0408	2 BED	80 m ²
F-0409	3 BED	101 m ²
F-0410	2 BED	70 m ²
F-0411	2 BED	81 m ²
F-0412	1 BED	46 m ²
F-0413	1 BED	47 m ²
F-0414	1 BED	47 m ²
F-0415	2 BED	81 m ²
F-0416	1 BED	46 m ²
F-0417	2 BED	86 m ²
F-0418	2 BED	86 m ²
F-0419	1 BED	49 m ²
F-0420	2 BED	71 m ²
F-0421	2 BED	79 m ²
F-0422	2 BED	81 m ²
F-0423	2 BED	81 m ²
F-0424	2 BED	79 m ²
F-0425	1 BED	45 m ²
F-0426	1 BED	48 m ²

Accommodation Schedule-BLOCK E_L04		
Name	Area Type	Area
E-0401	3 BED	103 m ²
E-0402	3 BED	103 m ²
E-0403	2 BED	74 m ²
E-0404	2 BED	74 m ²
E-0405	2 BED	99 m ²
E-0406	3 BED	104 m ²
E-0407	1 BED	47 m ²
E-0408	2 BED	73 m ²
E-0409	1 BED	48 m ²
E-0410	2 BED	77 m ²
E-0411	2 BED	78 m ²
E-0412	3 BED	105 m ²
E-0413	2 BED	76 m ²
E-0414	2 BED	80 m ²
E-0415	1 BED	59 m ²
E-0416	2 BED	85 m ²
E-0417	1 BED	47 m ²
E-0418	1 BED	59 m ²

AREA TYPES

- 1 BED
- 2 BED
- 3 BED
- CIRCULATION

Area Schedule (Gross Building)-LEVEL 04

Level	Name	Area
Level 04-A	A-04	785 m ²
Level 04-B	B-04	1055 m ²
Level 04-C	C-04	1414 m ²
Level 04-D&F	D-04	1847 m ²
Level 04-E	E-04	1754 m ²
Level 04-G&F	F-04	2275 m ²

Rev	Date	Description	Issued By
P01	28/03/2022	ISSUED FOR PLANNING	EB

Project Stage: **PLANNING**

Client: Tiznow Property Company Limited (Corner Group Ireland)

Project: City Park Development at the Former Tedcastles Site, Centre Park Road, Cork

Drawing Title: SITE GA PLAN-LEVEL 04

Drawn: VF, Checked: EB, Paper Size: A0, Scale: 1:500, Date: 06/27/21

Project No: PE21055, Drawing No: 2004, Classification: P01

File Name: PE21055-CWO-ZZ-04-DR-A-2004

Status: **A1 - Authorized and accepted for planning stage**

C+W O'BRIEN ARCHITECTS

No. 1 Sarsfield Quay, Dublin 7, D07 R9FH
 t: 01 518 0170 e: admin@cwarchitects.ie
 Dublin | Cork | Galway | London | UK & Europe +
 www.cwarchitects.ie

Please consider the environment before printing this sheet