



THE COPYRIGHT OF THIS DRAWING IS VESTED WITH CW O'BRIEN ARCHITECTS LIMITED AND MUST NOT BE COPIED OR REPRODUCED WITHOUT THE CONSENT OF THE COMPANY.
 FIGURED DIMENSIONS ONLY TO BE TAKEN FROM THIS DRAWING. DO NOT SCALE.
 ALL CONTRACTORS MUST VISIT THE SITE AND BE RESPONSIBLE FOR CHECKING ALL SETTING OUT DIMENSIONS AND NOTIFYING THE ARCHITECT OF ANY DISCREPANCIES PRIOR TO ANY MANUFACTURE OR CONSTRUCTION WORK.

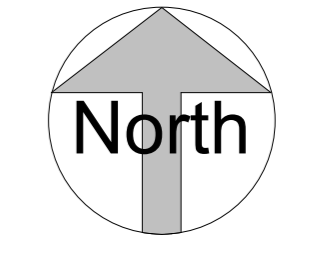

DESIGN INTENT DRAWING

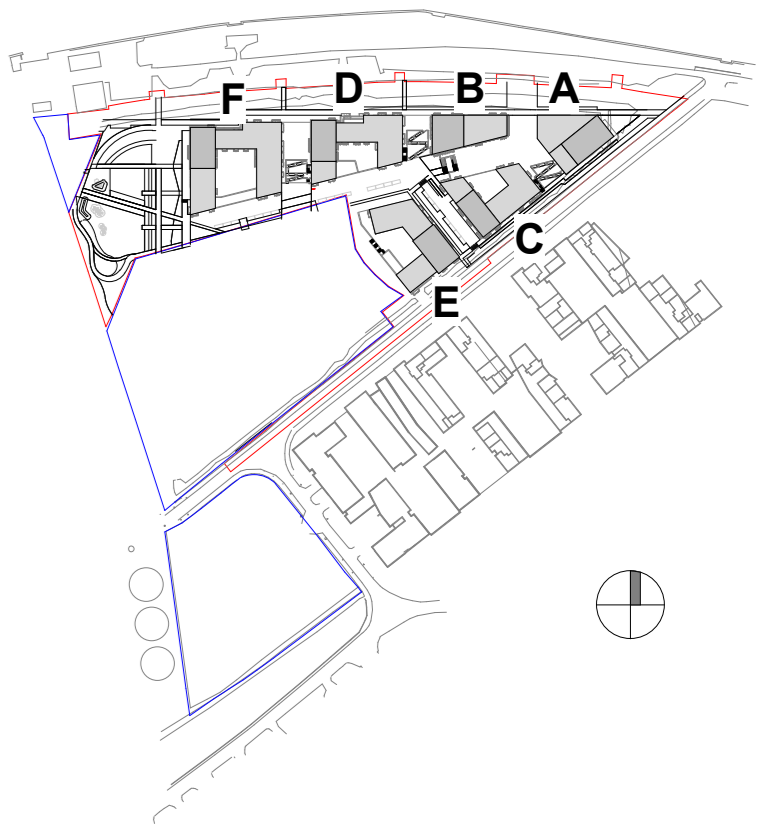

— SITE OUTLINE RED
 — LANDS IN APPLICANT'S OWNERSHIP



Accommodation Schedule-BLOCK A_L06		
Name	Area Type	Area
A-0601	3 BED	106 m ²
A-0602	3 BED	74 m ²
F-0603	3 BED	96 m ²
A-0604	2 BED	78 m ²
F-0605	1 BED	51 m ²
A-0606	2 BED	78 m ²
A-0607	1 BED	51 m ²
F-0608	2 BED	80 m ²
F-0609	3 BED	101 m ²
F-0610	2 BED	70 m ²
F-0611	2 BED	81 m ²
F-0612	1 BED	46 m ²
F-0613	1 BED	47 m ²
F-0614	1 BED	47 m ²
F-0615	2 BED	81 m ²
F-0616	1 BED	46 m ²
F-0617	2 BED	86 m ²
F-0618	2 BED	86 m ²
F-0619	1 BED	49 m ²
F-0620	2 BED	71 m ²
F-0621	2 BED	79 m ²
F-0622	2 BED	81 m ²
F-0623	2 BED	81 m ²
F-0624	2 BED	79 m ²
F-0625	1 BED	45 m ²
F-0626	1 BED	48 m ²

Accommodation Schedule-BLOCK B_L06		
Name	Area Type	Area
B-0601	1 BED	47 m ²
B-0602	2 BED	78 m ²
B-0603	2 BED	68 m ²
B-0604	3 BED	94 m ²
B-0605	2 BED	78 m ²
B-0606	1 BED	49 m ²
B-0607	2 BED	85 m ²
B-0608	2 BED	85 m ²
B-0609	2 BED	83 m ²
B-0610	3 BED	97 m ²
B-0611	1 BED	53 m ²

Accommodation Schedule-BLOCK D_L06		
Name	Area Type	Area
D-0601	2 BED	78 m ²
D-0602	1 BED	48 m ²
D-0603	1 BED	48 m ²
D-0604	2 BED	74 m ²
D-0605	3 BED	96 m ²
D-0606	1 BED	46 m ²
D-0607	1 BED	46 m ²
D-0608	2 BED	83 m ²
D-0609	2 BED	73 m ²
D-0610	2 BED	81 m ²
D-0611	1 BED	50 m ²
D-0612	1 BED	50 m ²
D-0613	2 BED	81 m ²
D-0614	2 BED	82 m ²
D-0615	1 BED	47 m ²
D-0616	2 BED	94 m ²
D-0617	1 BED	49 m ²
D-0618	1 BED	46 m ²
D-0619	2 BED	81 m ²
D-0620	2 BED	81 m ²
D-0621	2 BED	79 m ²

Accommodation Schedule-BLOCK E_L06		
Name	Area Type	Area
E-0601	3 BED	104 m ²
E-0602	1 BED	47 m ²
E-0603	2 BED	73 m ²
E-0604	1 BED	48 m ²
E-0605	2 BED	68 m ²
E-0606	1 BED	53 m ²
E-0607	2 BED	74 m ²
E-0608	1 BED	60 m ²
E-0609	2 BED	80 m ²

AREA TYPES

- 1 BED
- 2 BED
- 3 BED
- CIRCULATION

Area Schedule (Gross Building)-LEVEL 06

Level	Name	Area
Level 06-A	A-06	785 m ²
Level 06-B	B-06	1055 m ²
Level 06-D&F	D-06	1847 m ²
Level 06-E	E-06	816 m ²
Level 06-D&F	F-06	2275 m ²

Rev	Date	Description	Issued By
P02	26/03/2022	ISSUED FOR PLANNING	EB
P01	18/02/2022	ISSUED FOR PLANNING	EB

Project Stage: **PLANNING**

Client: Tiznow Property Company Limited (Corner Group Ireland)

Project: City Park Development at the Former Tedcastles Site, Centre Park Road, Cork

Drawing Title: **SITE GA PLAN-LEVEL 06**

Drawn	Checked	Paper Size	Scale	Date
VF	EB	A0	1:500 @A0	06/27/21

Project No: PE21055
 Drawing No: 2006
 Classification: P02

File Name: PE21055-CWO-ZZ-06-DR-A-2006

Status: **A1 - Authorized and accepted for planning stage**

