




THE COPYRIGHT OF THIS DRAWING IS VESTED WITH CW O'BRIEN ARCHITECTS LIMITED AND MUST NOT BE COPIED OR REPRODUCED WITHOUT THE CONSENT OF THE COMPANY.
 FIGURED DIMENSIONS ONLY TO BE TAKEN FROM THIS DRAWING. DO NOT SCALE.
 ALL CONTRACTORS MUST VISIT THE SITE AND BE RESPONSIBLE FOR CHECKING ALL SETTING OUT DIMENSIONS AND NOTIFYING THE ARCHITECT OF ANY DISCREPANCIES PRIOR TO ANY MANUFACTURE OR CONSTRUCTION WORK.

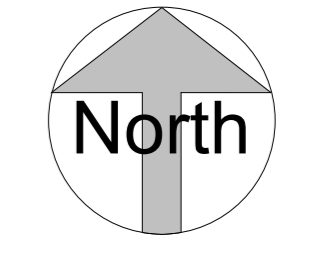

DESIGN INTENT DRAWING

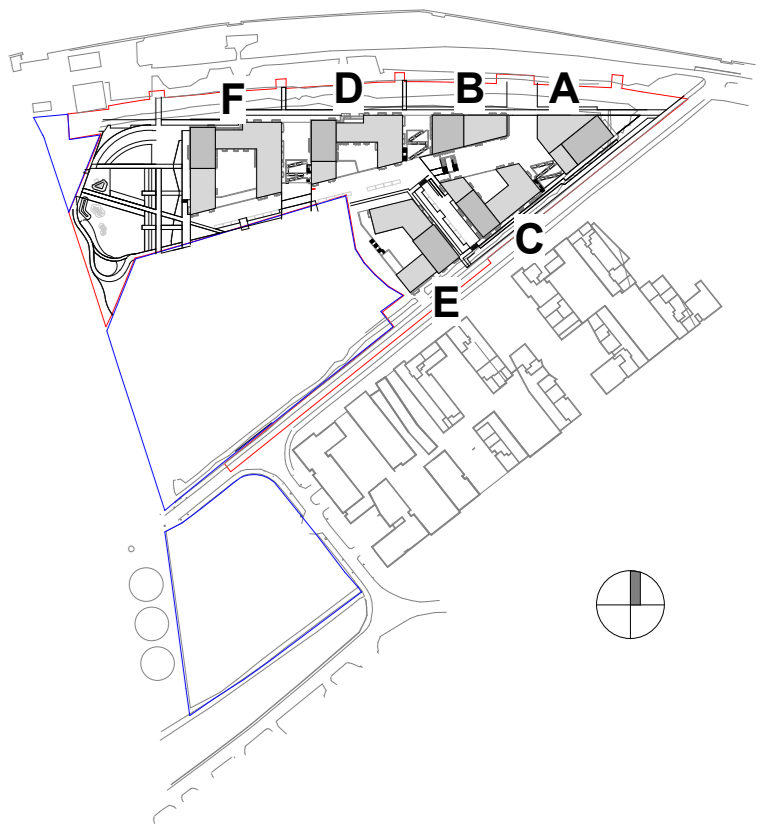

— SITE OUTLINE RED
 — LANDS IN APPLICANT'S OWNERSHIP

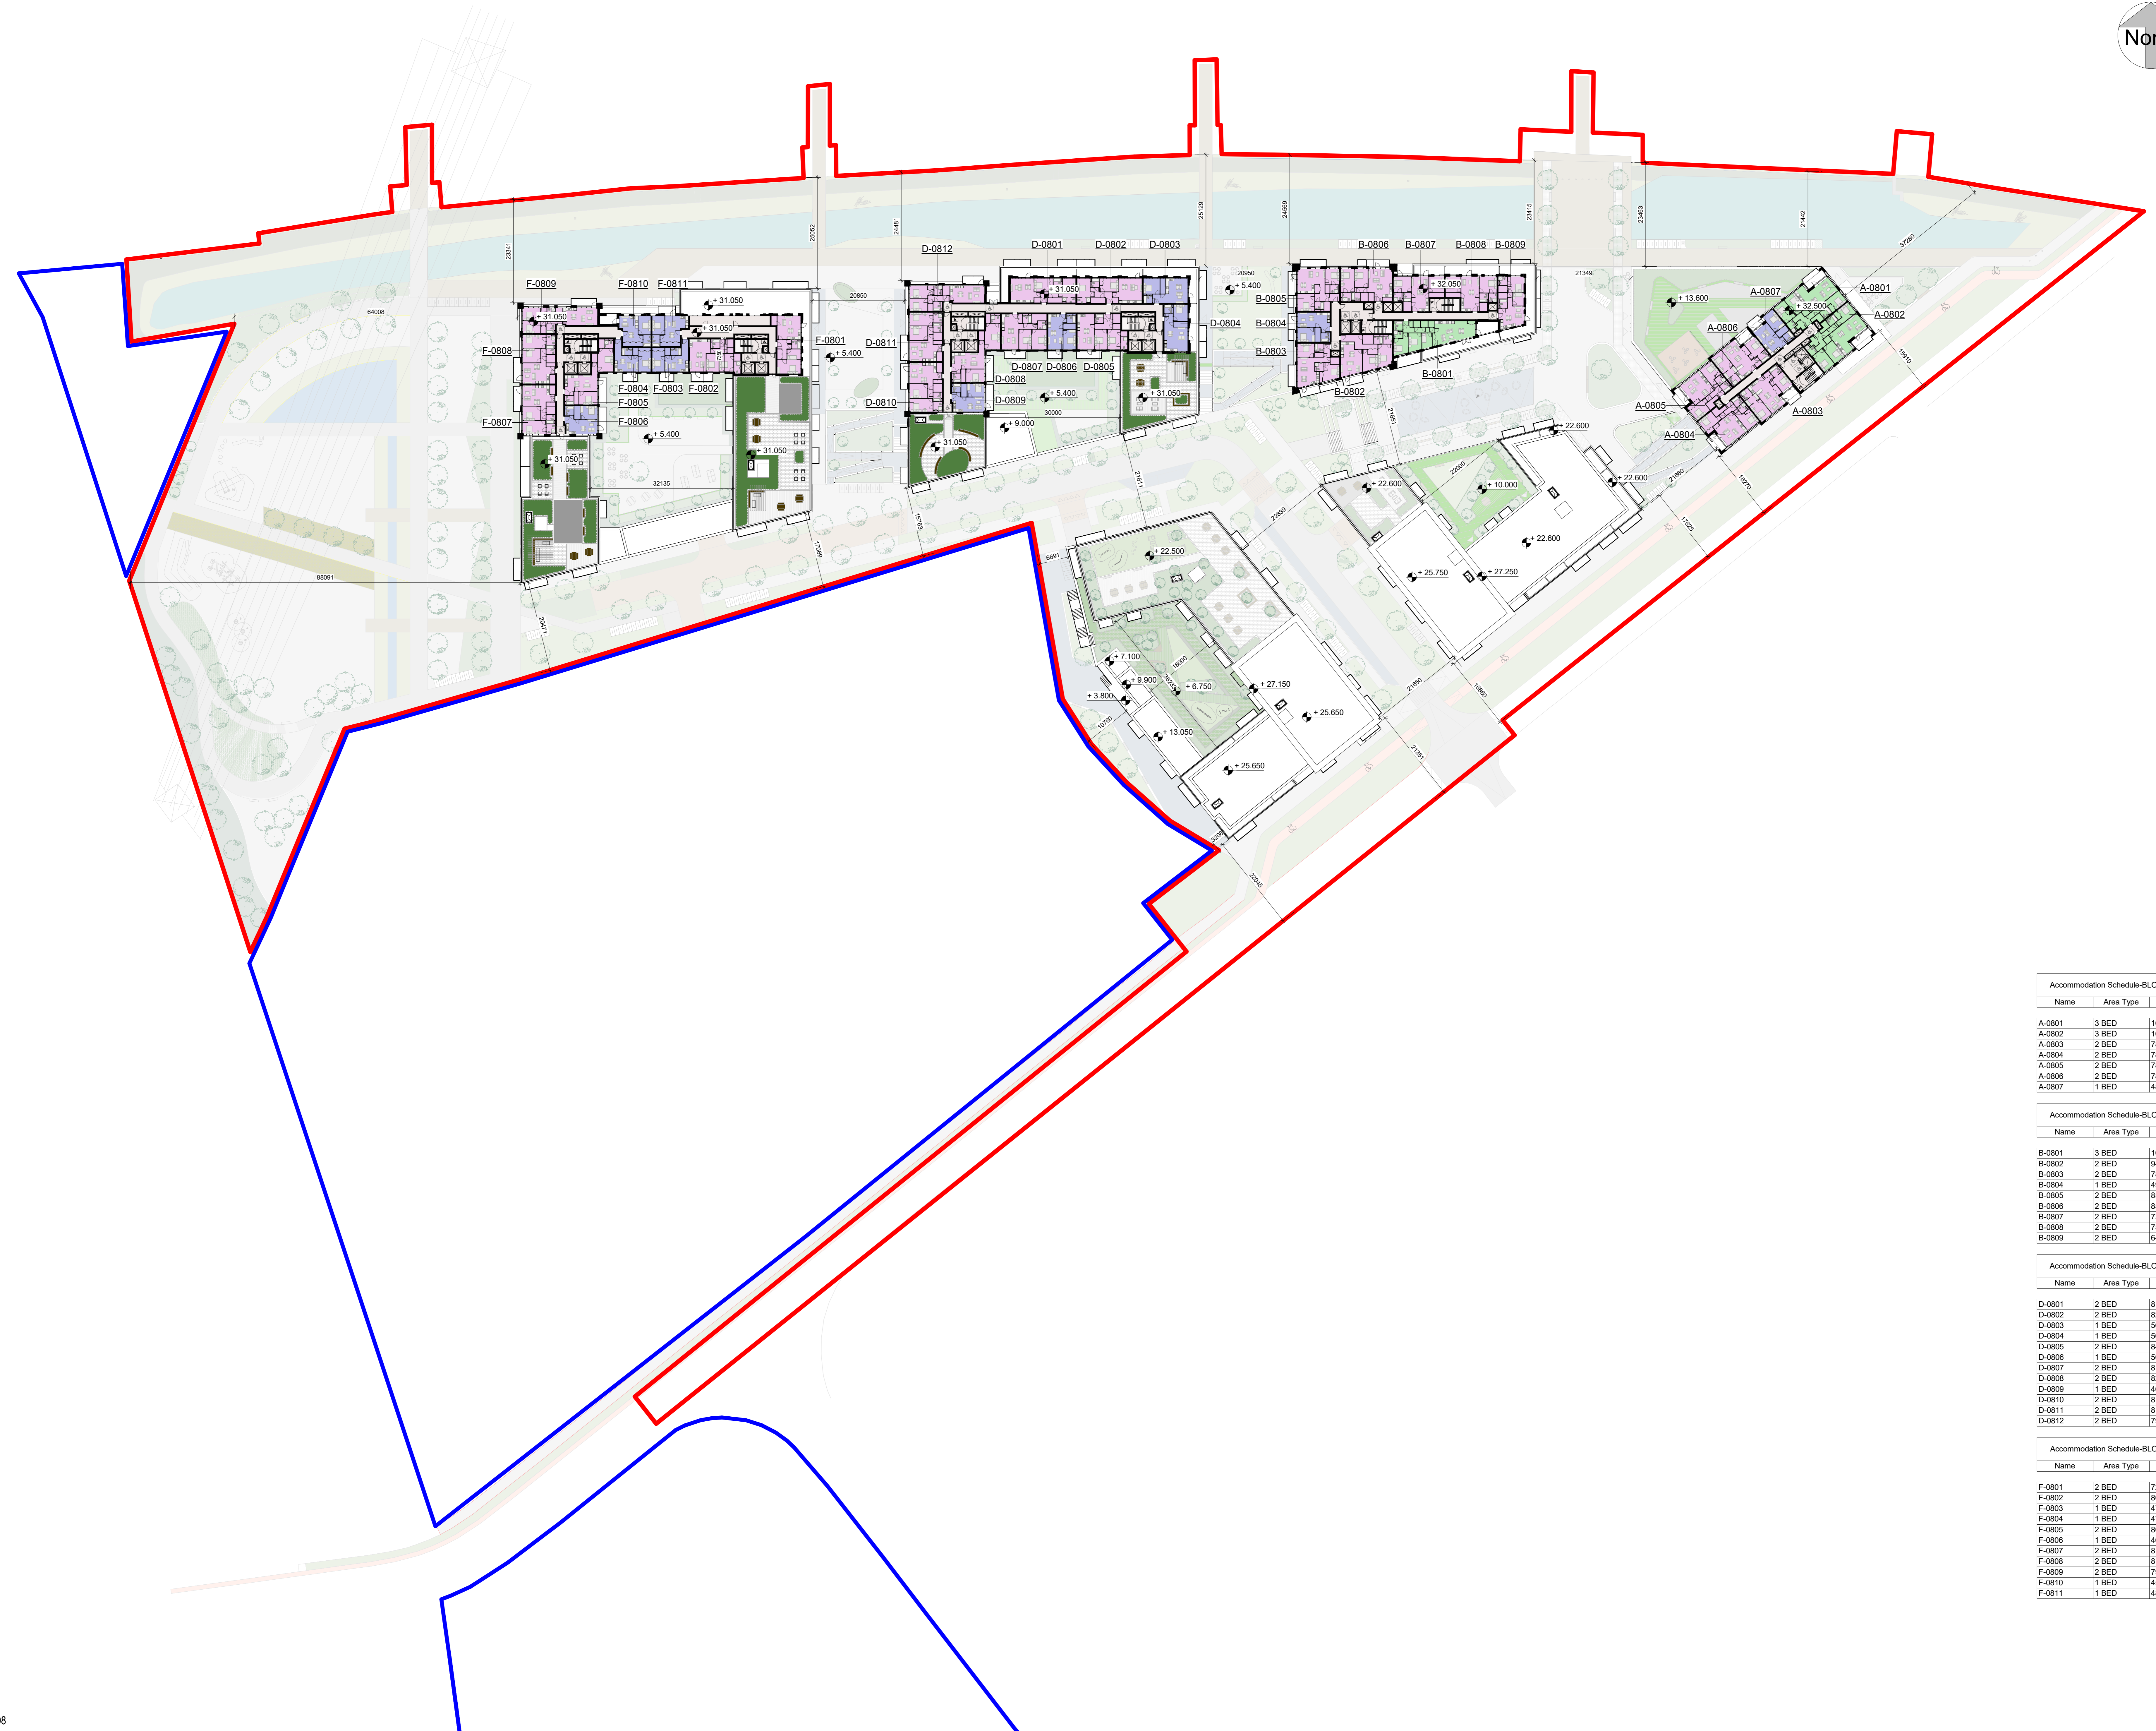

Accommodation Schedule-BLOCK A_L08

Name	Area Type	Area
A-0801	3 BED	106 m ²
A-0802	3 BED	106 m ²
A-0803	2 BED	78 m ²
A-0804	2 BED	78 m ²
A-0805	2 BED	78 m ²
A-0806	2 BED	78 m ²
A-0807	1 BED	48 m ²

Accommodation Schedule-BLOCK B_L08

Name	Area Type	Area
B-0801	3 BED	104 m ²
B-0802	2 BED	94 m ²
B-0803	2 BED	78 m ²
B-0804	1 BED	48 m ²
B-0805	2 BED	85 m ²
B-0806	2 BED	85 m ²
B-0807	2 BED	73 m ²
B-0808	2 BED	75 m ²
B-0809	2 BED	64 m ²

Accommodation Schedule-BLOCK D_L08

Name	Area Type	Area
D-0801	2 BED	81 m ²
D-0802	2 BED	82 m ²
D-0803	1 BED	56 m ²
D-0804	1 BED	56 m ²
D-0805	2 BED	84 m ²
D-0806	1 BED	50 m ²
D-0807	2 BED	81 m ²
D-0808	2 BED	82 m ²
D-0809	1 BED	46 m ²
D-0810	2 BED	81 m ²
D-0811	2 BED	81 m ²
D-0812	2 BED	79 m ²

Accommodation Schedule-BLOCK F_L08

Name	Area Type	Area
F-0801	2 BED	72 m ²
F-0802	2 BED	80 m ²
F-0803	1 BED	47 m ²
F-0804	1 BED	47 m ²
F-0805	2 BED	80 m ²
F-0806	1 BED	46 m ²
F-0807	2 BED	81 m ²
F-0808	2 BED	81 m ²
F-0809	2 BED	78 m ²
F-0810	1 BED	45 m ²
F-0811	1 BED	48 m ²

AREA TYPES

- 1 BED
- 2 BED
- 3 BED
- CIRCULATION

Area Schedule (Gross Building)-LEVEL 08

Level	Name	Area
Level 08-A	A-08	755 m ²
Level 08-B	B-08	530 m ²
Level 08-D&F	D-08	1191 m ²
Level 08-D&F	F-08	1068 m ²

Rev	Date	Description	Issued By
P02	26/03/2022	ISSUED FOR PLANNING	EB
P01	18/02/2022	ISSUED FOR PLANNING	EB

PLANNING

Client:
 Tiznow Property Company Limited
 (Corner Group Ireland)

Project:
 City Park Development
 at the Former Tedcastles Site,
 Centre Park Road, Cork

Drawing Title:
 SITE GA PLAN-LEVEL 08

Drawn	Checked	Paper Size	Scale	Date
VF	EB	A0	1:500 @A0	06/27/21

Project No.	Drawing No.	Classification	Revision
PE21055	2008		P02

File Name:
 PE21055-CWO-ZZ-08-DR-A-2008

Status:
 A1 - Authorized and accepted for planning stage



No. 1 Sarsfield Quay, Dublin 7, D07 R9FH
 t: 01 518 0170 e: admin@cwobrien.ie
 Dublin | Cork | Galway | London | UK & Europe +
 www.cwobrien.ie

Please consider the environment before printing this sheet