




THE COPYRIGHT OF THIS DRAWING IS VESTED WITH CW O'BRIEN ARCHITECTS LIMITED AND MUST NOT BE COPIED OR REPRODUCED WITHOUT THE CONSENT OF THE COMPANY.
 FIGURED DIMENSIONS ONLY TO BE TAKEN FROM THIS DRAWING. DO NOT SCALE.
 ALL CONTRACTORS MUST VISIT THE SITE AND BE RESPONSIBLE FOR CHECKING ALL SETTING OUT DIMENSIONS AND NOTIFYING THE ARCHITECT OF ANY DISCREPANCIES PRIOR TO ANY MANUFACTURE OR CONSTRUCTION WORK.

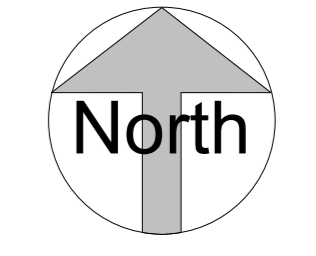

DESIGN INTENT DRAWING

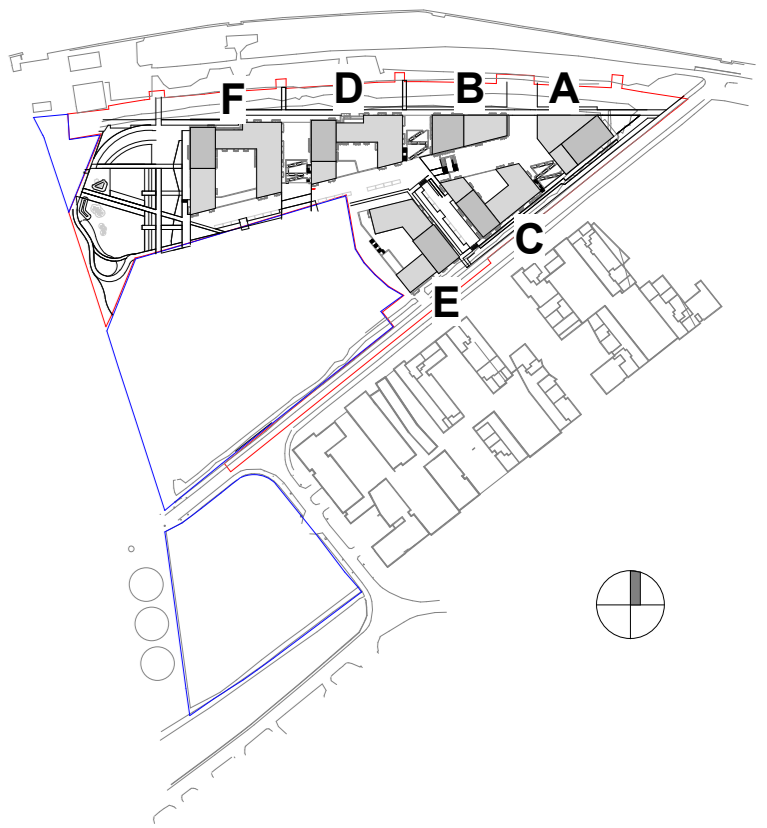

— SITE OUTLINE RED
 — LANDS IN APPLICANT'S OWNERSHIP

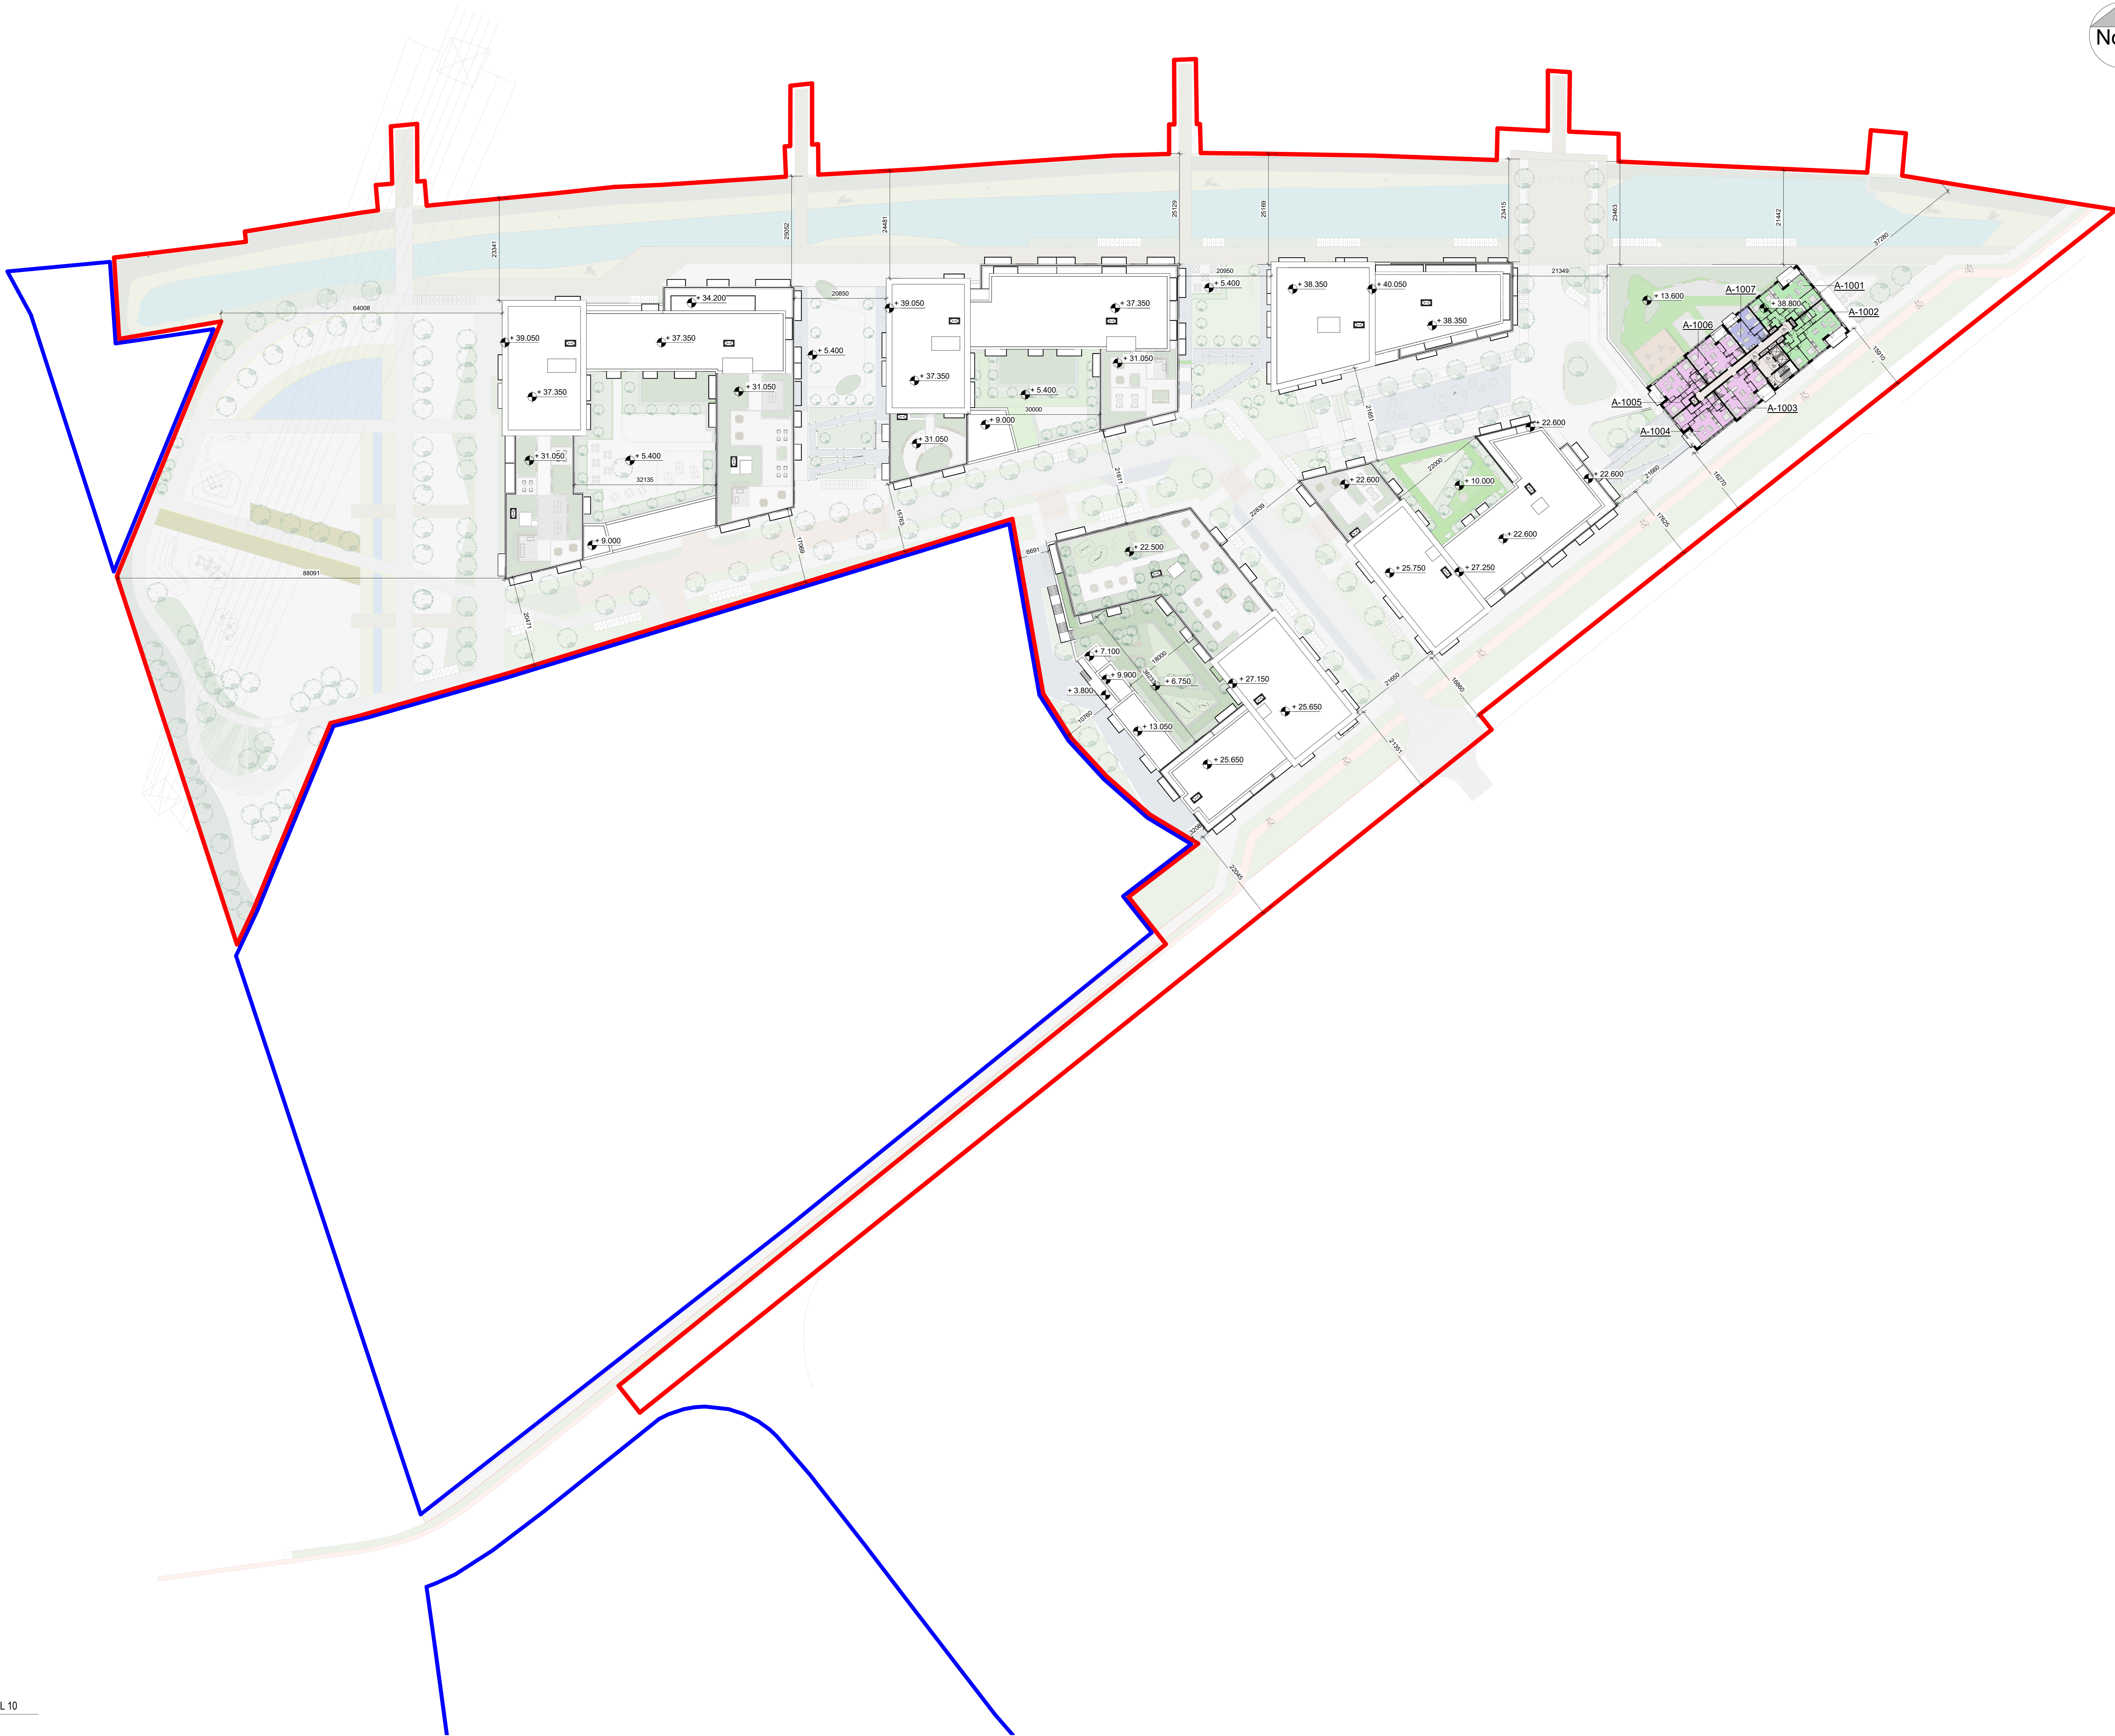

Accommodation Schedule-BLOCK A_L10		
Name	Area Type	Area
A-1001	3 BED	106 m ²
A-1002	3 BED	106 m ²
A-1003	2 BED	78 m ²
A-1004	2 BED	78 m ²
A-1005	2 BED	78 m ²
A-1006	2 BED	78 m ²
A-1007	1 BED	48 m ²

AREA TYPES	
	1 BED
	2 BED
	3 BED
	CIRCULATION

Area Schedule (Gross Building)-LEVEL 10		
Level	Name	Area
Level 10-A	A-10	785 m ²

Rev	Date	Description	Issued By
P07	26/03/2022	ISSUED FOR PLANNING	EB
P06	07/03/2022	ISSUED FOR REVIEW	EB
P05	08/10/2021	ISSUED FOR PRE-PLANNING	EB
P04	24/09/2021	ISSUED FOR REVIEW	EB
P03	10/09/2021	ISSUED FOR PRE-PLANNING	EB
P02	01/09/2021	ISSUED FOR REVIEW	EB
P01	05/07/2021	FIRST ISSUE	EB

Project Stage
PLANNING

Client:
 Tiznow Property Company Limited
 (Comer Group Ireland)

Project:
 City Park Development
 at the Former Tedcastles Site,
 Centre Park Road, Cork

Drawing Title:
 SITE GA PLAN-LEVEL 10

Drawn: VF
Checked: EB
Paper Size: A0
Scale: 1 : 500 @A0
Date: 06/27/21

Project No.: PE21055
Drawing No.: 2010
Classification:
Revision: P07

File Name:
 PE21055-CWO-ZZ-10-DR-A-2010

Status:
A1 - Authorized and accepted for planning stage