




THE COPYRIGHT OF THIS DRAWING IS VESTED WITH CW O'BRIEN ARCHITECTS LIMITED AND MUST NOT BE COPIED OR REPRODUCED WITHOUT THE CONSENT OF THE COMPANY.
 FIGURED DIMENSIONS ONLY TO BE TAKEN FROM THIS DRAWING. DO NOT SCALE.
 ALL CONTRACTORS MUST VISIT THE SITE AND BE RESPONSIBLE FOR CHECKING ALL SETTING OUT DIMENSIONS AND NOTIFYING THE ARCHITECT OF ANY DISCREPANCIES PRIOR TO ANY MANUFACTURE OR CONSTRUCTION WORK.

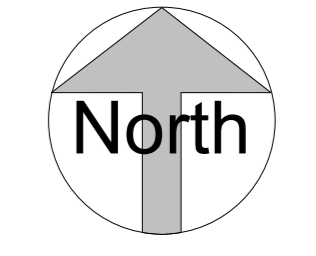

DESIGN INTENT DRAWING

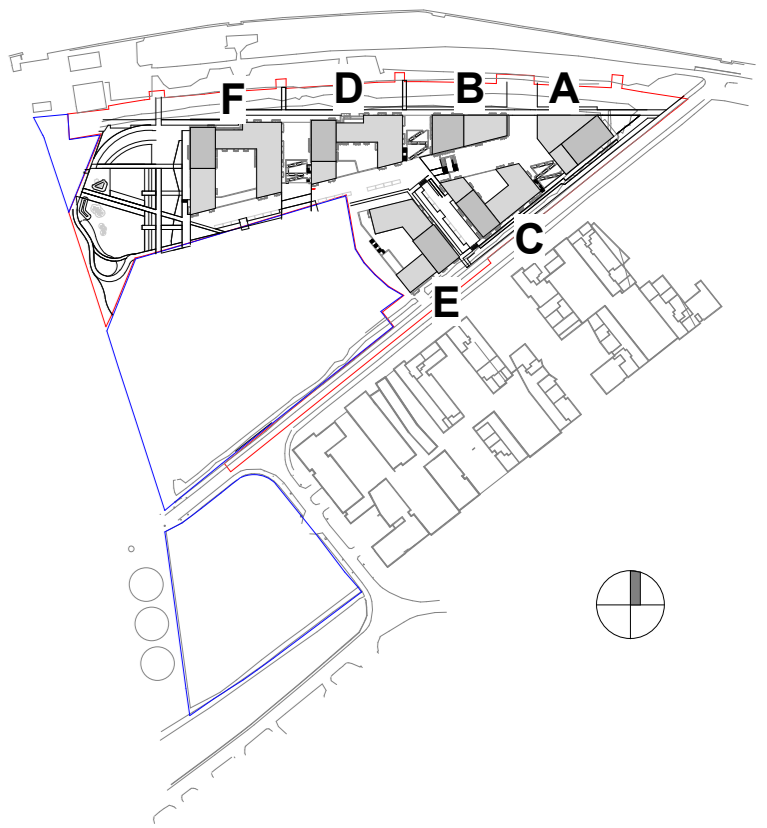

— SITE OUTLINE RED
 — LANDS IN APPLICANT'S OWNERSHIP

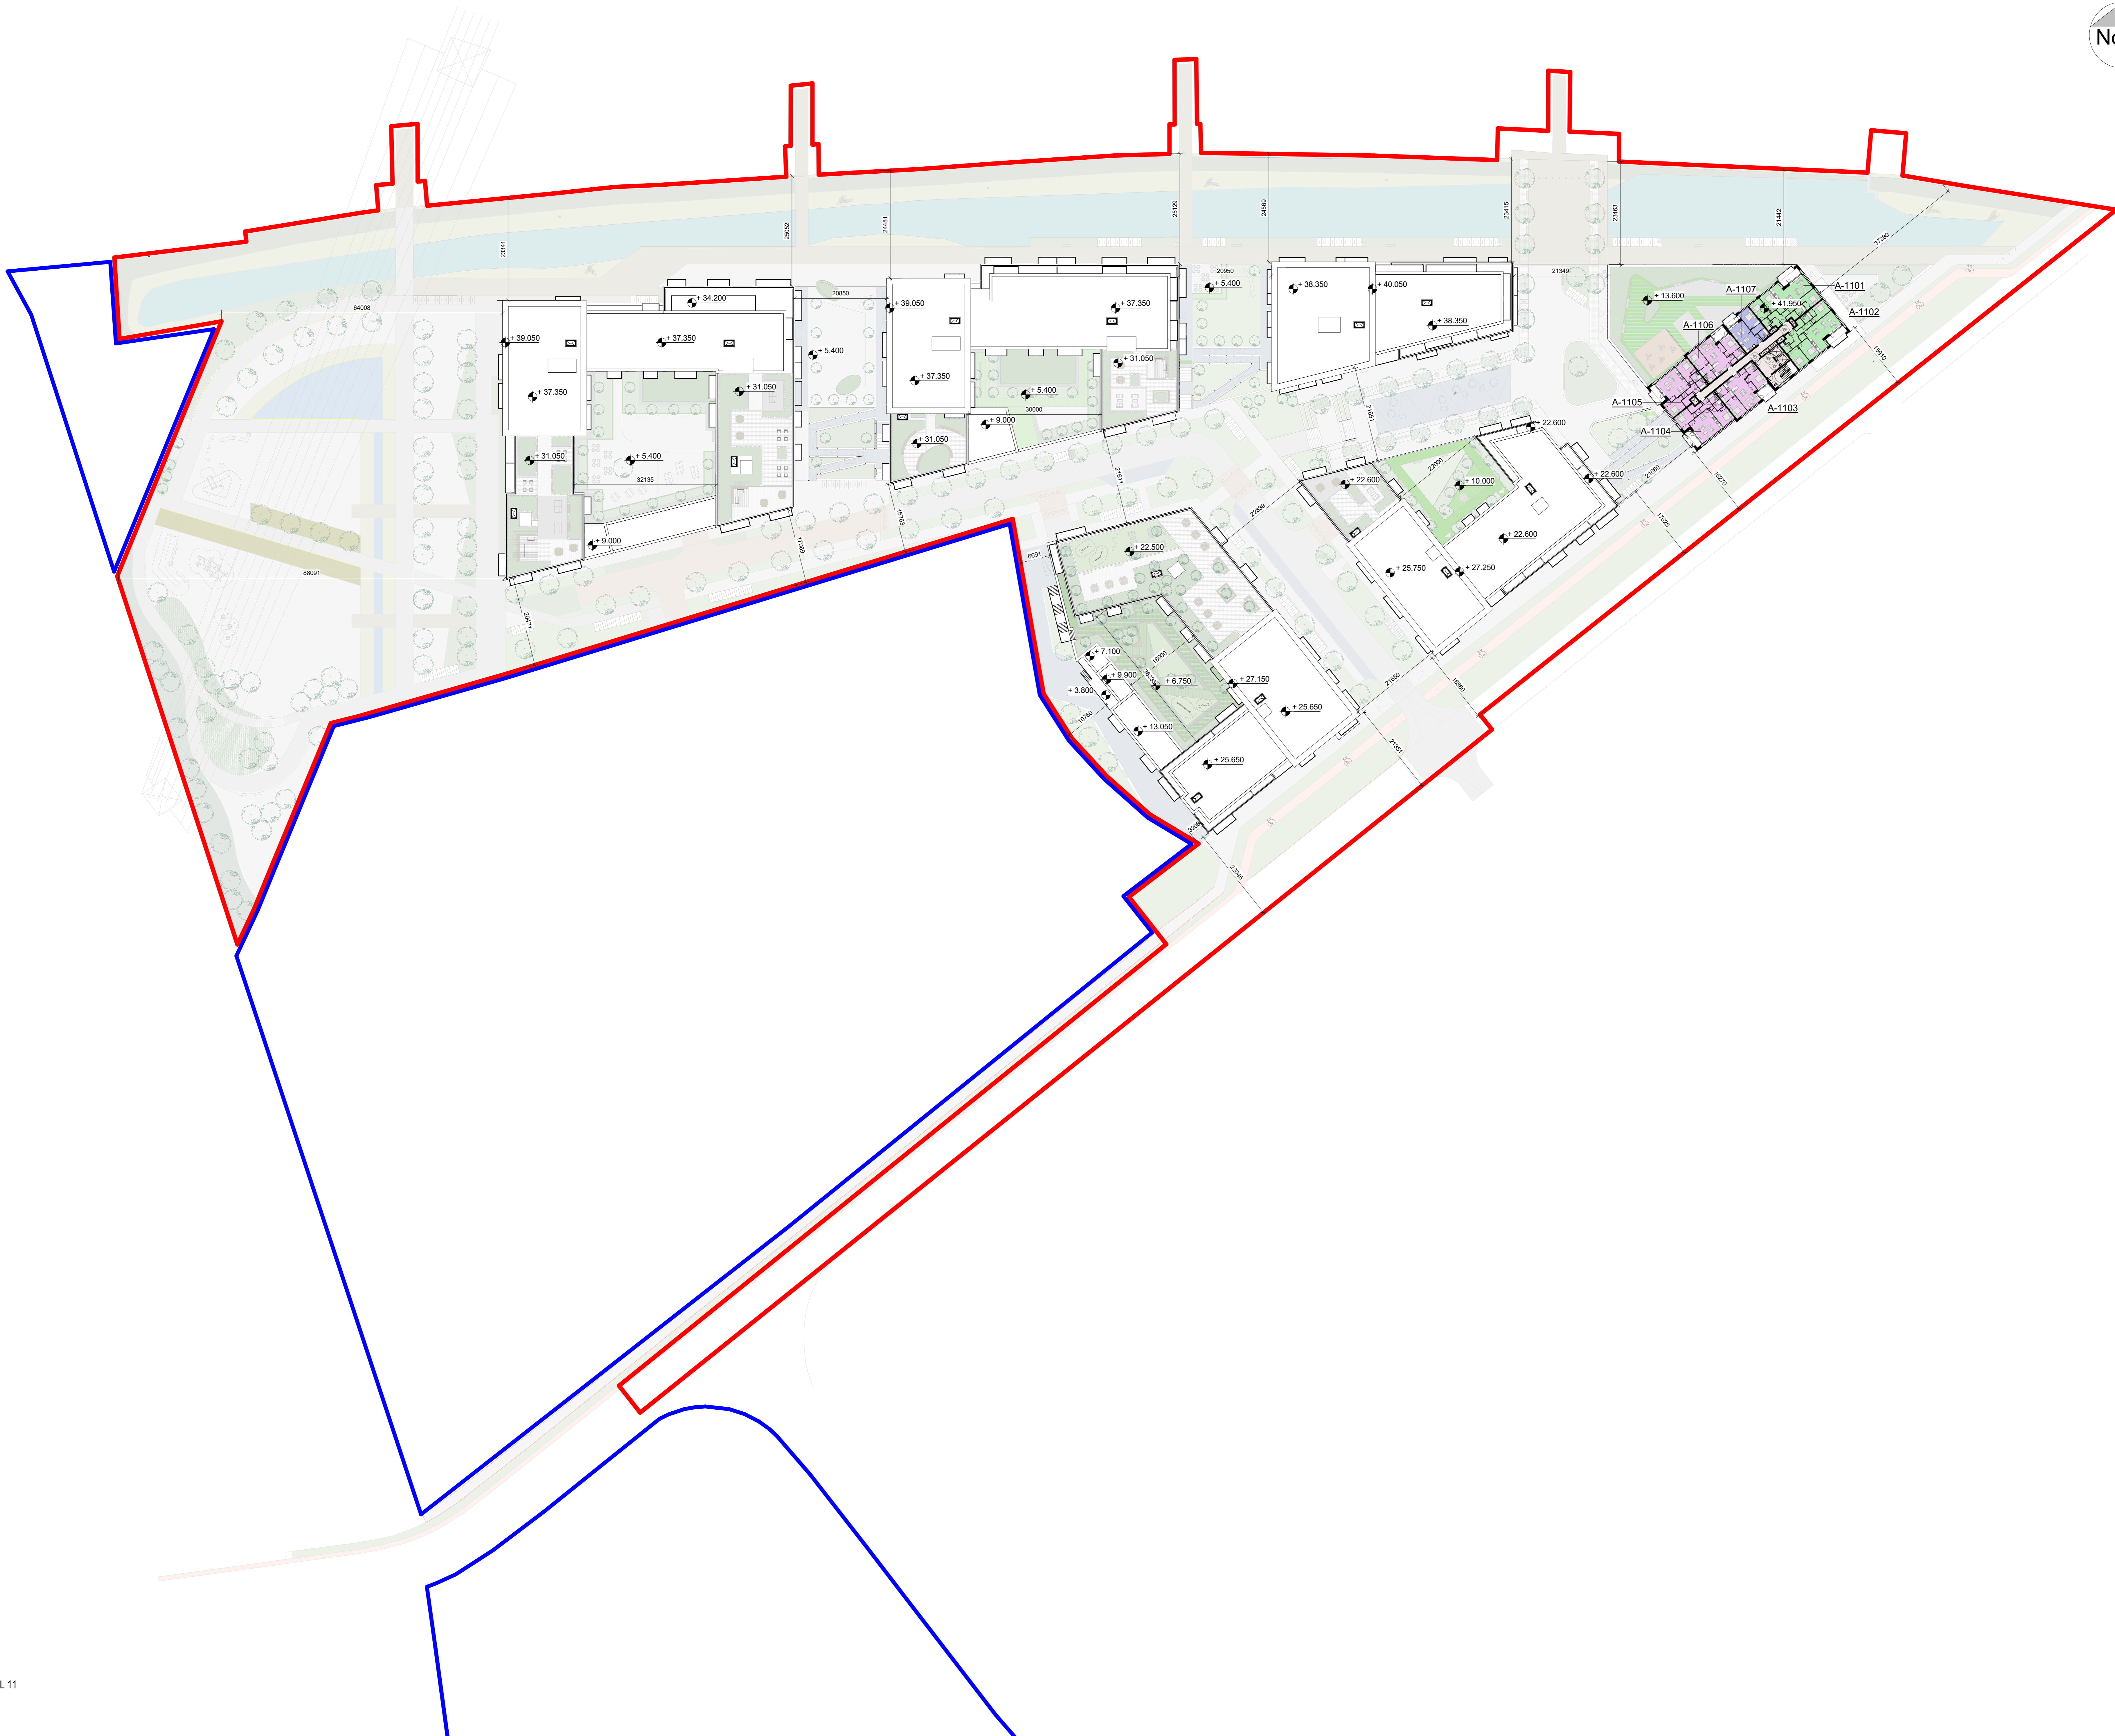

| Accommodation Schedule-BLOCK A_L11 | | |
|------------------------------------|-----------|--------------------|
| Name | Area Type | Area |
| A-1101 | 3 BED | 106 m ² |
| A-1102 | 3 BED | 106 m ² |
| A-1103 | 2 BED | 78 m ² |
| A-1104 | 2 BED | 78 m ² |
| A-1105 | 2 BED | 78 m ² |
| A-1106 | 2 BED | 78 m ² |
| A-1107 | 1 BED | 48 m ² |

| AREA TYPES | |
|---|-------------|
| | 1 BED |
| | 2 BED |
| | 3 BED |
| | CIRCULATION |

| Area Schedule (Gross Building)-LEVEL 11 | | |
|---|------|--------------------|
| Level | Name | Area |
| Level 11-A | A-11 | 785 m ² |

| Rev | Date | Description | Issued By |
|-----|------------|-------------------------|-----------|
| P04 | 28/03/2022 | ISSUED FOR PLANNING | EB |
| P03 | 10/09/2021 | ISSUED FOR PRE-PLANNING | EB |
| T02 | 01/09/2021 | ISSUED FOR REVIEW | EB |
| P01 | 05/07/2021 | FIRST ISSUE | EB |

PLANNING

Client:
 Tiznow Property Company Limited
 (Comer Group Ireland)

Project:
 City Park Development
 at the Former Tedcastles Site,
 Centre Park Road, Cork

Drawing Title:
 SITE GA PLAN-LEVEL 11

Drawn: VF
 Checked: EB
 Paper Size: A0
 Scale: 1:500 @A0
 Date: 06/27/21

Project No: PE21055
 Drawing No: 2011
 Classification: P04

File Name:
 PE21055-CWO-ZZ-11-DR-A-2011

Status:
A1 - Authorized and accepted for planning stage