




THE COPYRIGHT OF THIS DRAWING IS VESTED WITH CW O'BRIEN ARCHITECTS LIMITED AND MUST NOT BE COPIED OR REPRODUCED WITHOUT THE CONSENT OF THE COMPANY.
 FIGURED DIMENSIONS ONLY TO BE TAKEN FROM THIS DRAWING. DO NOT SCALE.
 ALL CONTRACTORS MUST VISIT THE SITE AND BE RESPONSIBLE FOR CHECKING ALL SETTING OUT DIMENSIONS AND NOTIFYING THE ARCHITECT OF ANY DISCREPANCIES PRIOR TO ANY MANUFACTURE OR CONSTRUCTION WORK.

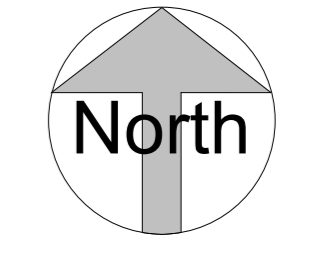

DESIGN INTENT DRAWING

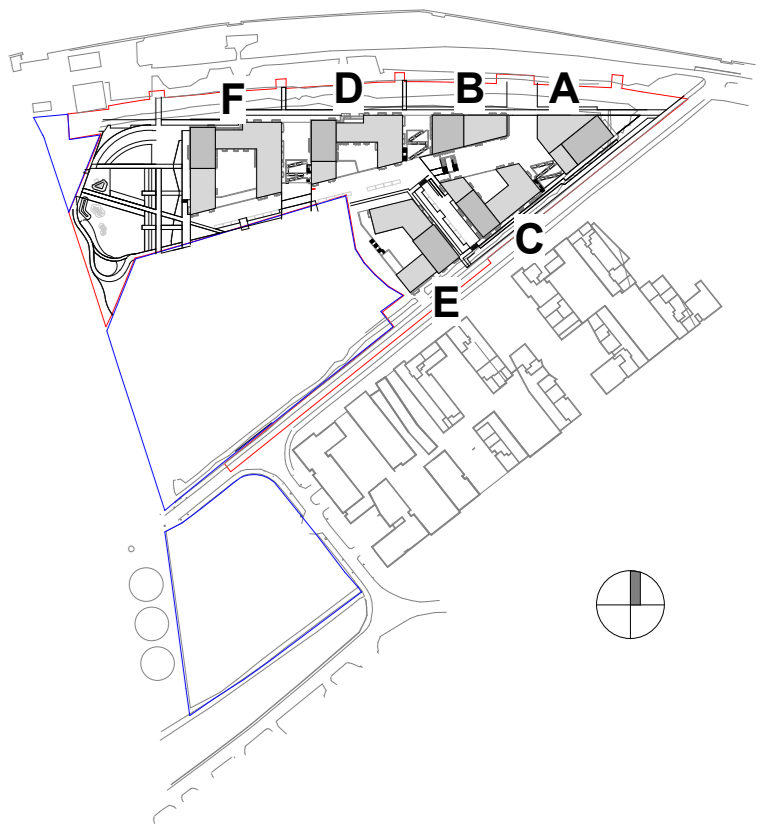

— SITE OUTLINE RED
 — LANDS IN APPLICANT'S OWNERSHIP

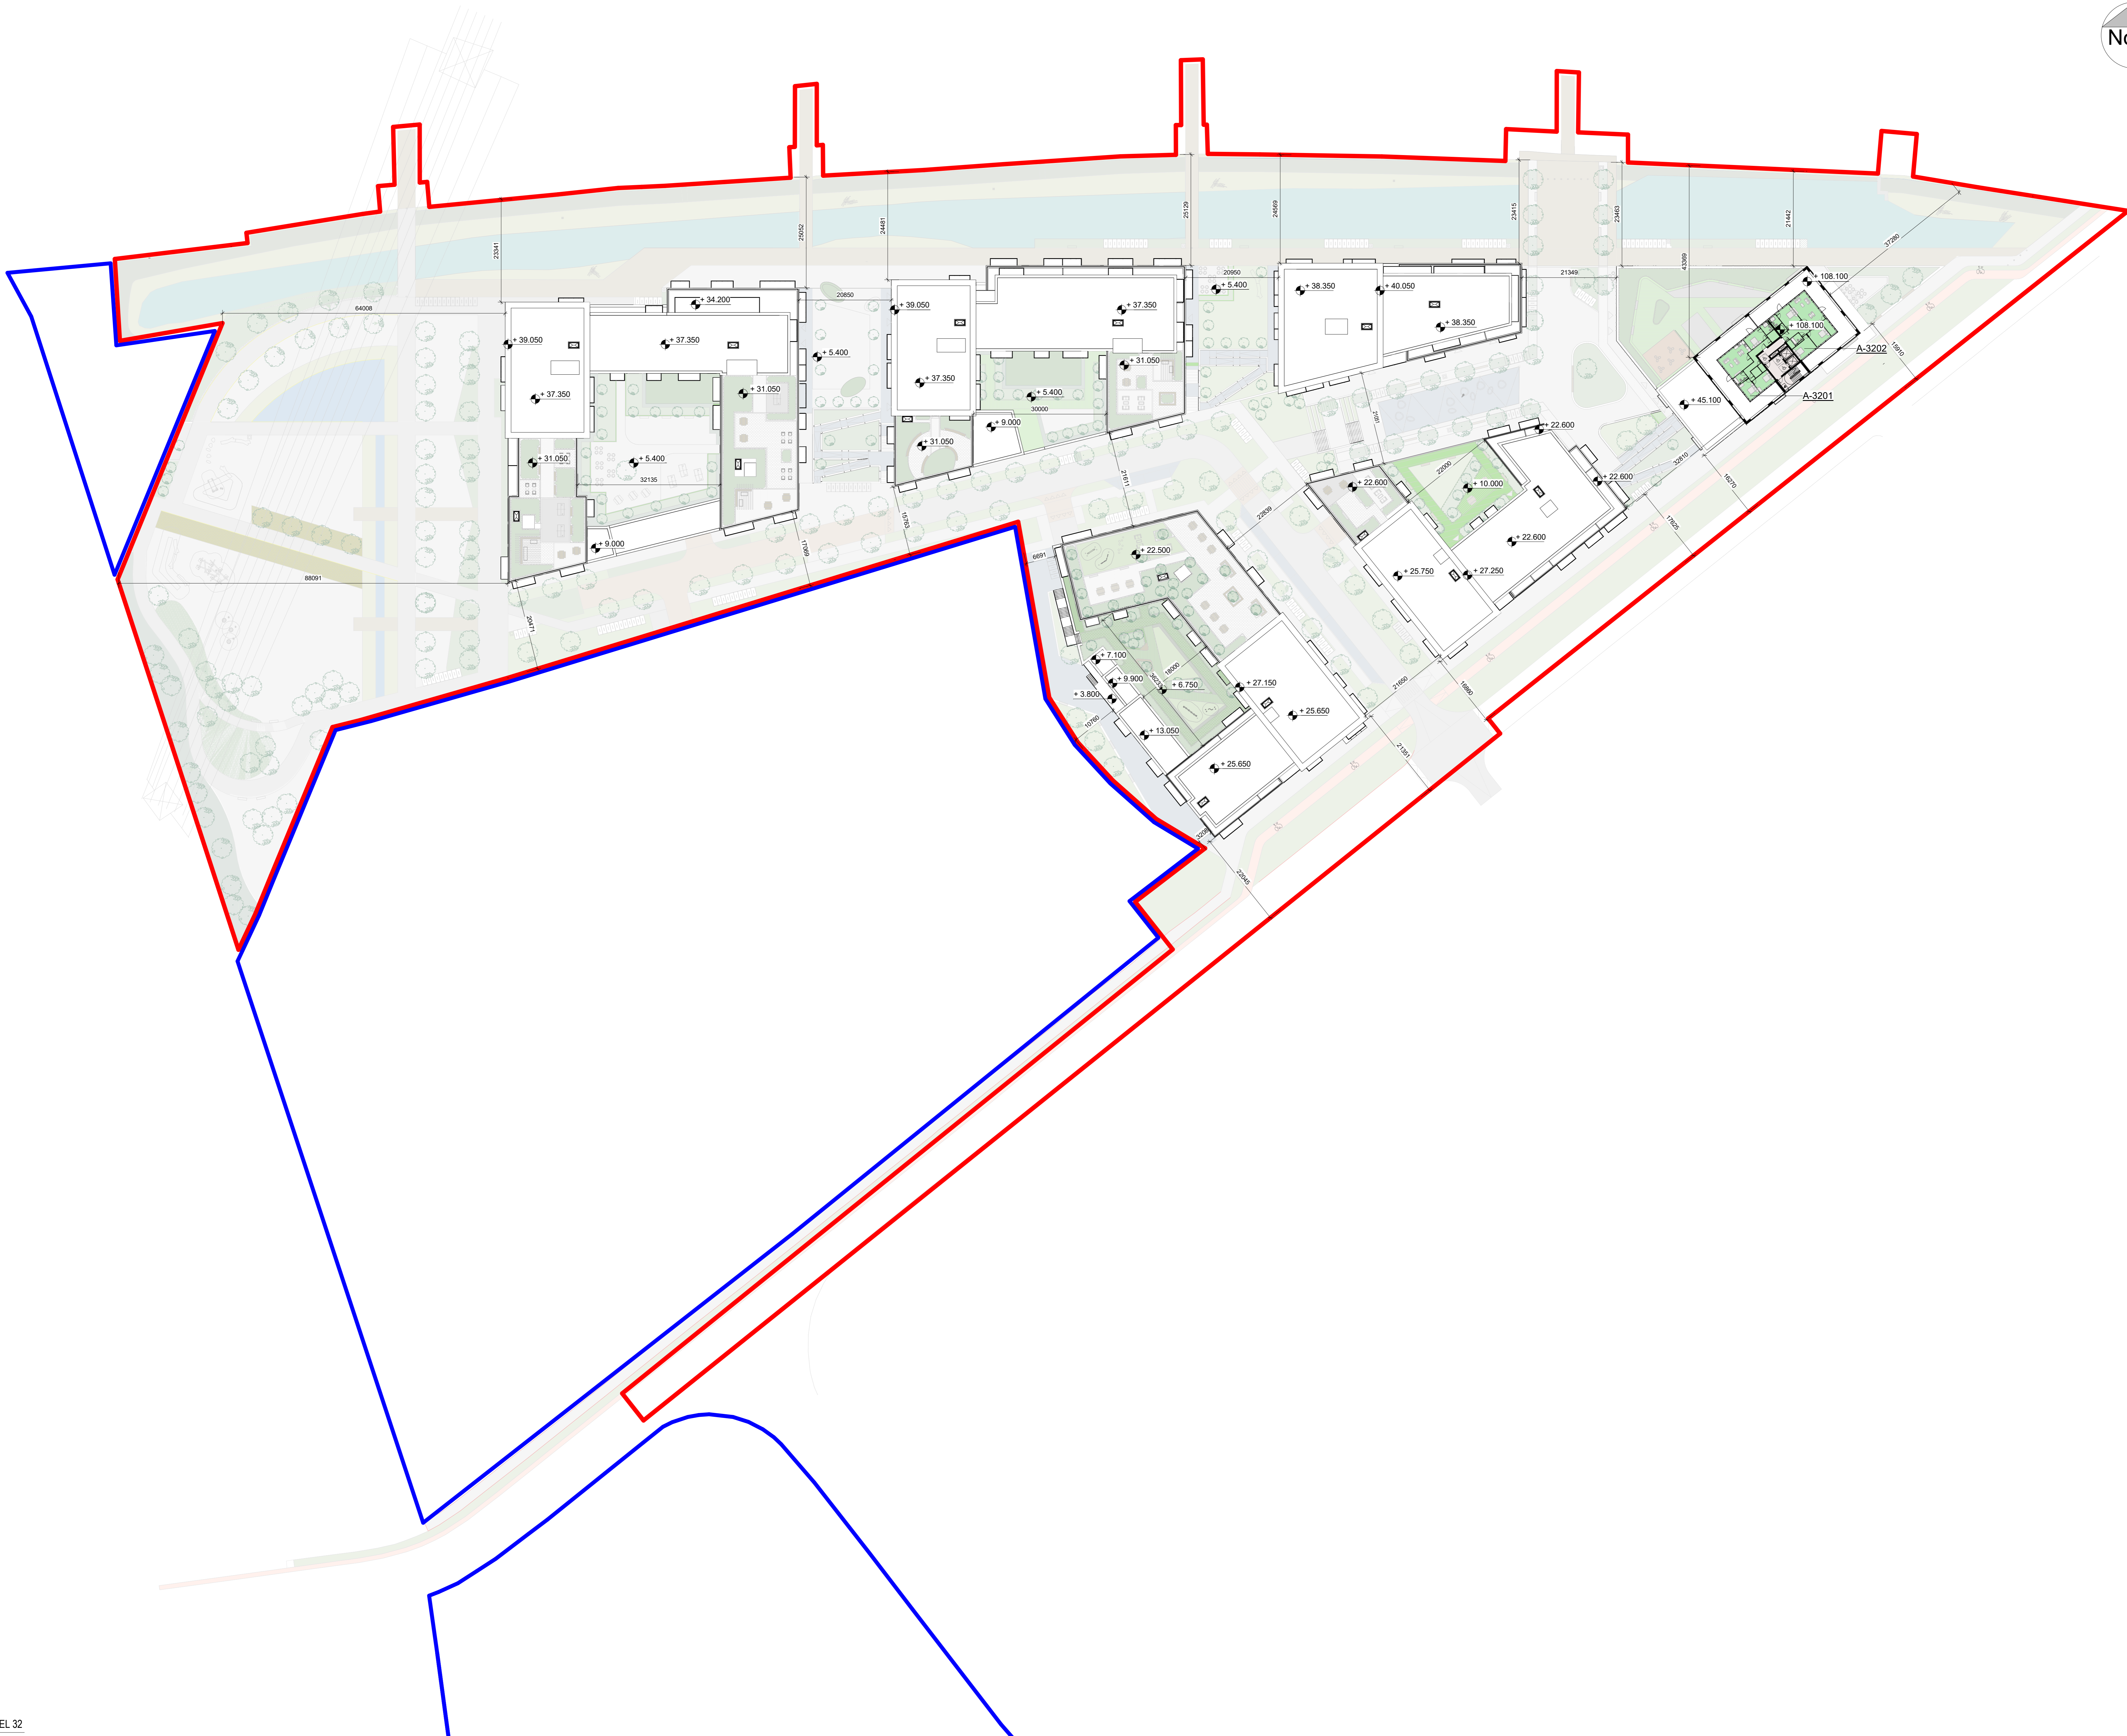

AREA TYPES

- 1 BED
- 2 BED
- 3 BED
- CIRCULATION

Accommodation Schedule-BLOCK A_L32		
Name	Area Type	Area
A-3201	3 BED	117 m ²
A-3202	3 BED	122 m ²

Area Schedule (Gross Building)-LEVEL 32		
Level	Name	Area
Level 32-A	A-32	313 m ²

Rev	Date	Description	Issued By
P03	28/03/2022	ISSUED FOR PLANNING	EB
T02	18/02/2022	ISSUED FOR PLANNING	EB
P01	17/12/2021	ISSUED FOR REVIEW	EB

PLANNING

Client:
 Tiznow Property Company Limited
 (Comer Group Ireland)

Project:
 City Park Development
 at the Former Tedcastles Site,
 Centre Park Road, Cork

Drawing Title:
 SITE GA PLAN-LEVEL 32

Drawn: VF
 Checked: EB
 Paper Size: A0
 Scale: 1:500 @A0
 Date: 11/21/21

Project No: PE21055
 Drawing No: 2032
 Classification: P03

File Name:
 PE21055-CWO-ZZ-32-DR-A-2032

Status:
A1 - Authorized and accepted for planning stage