


THE COPYRIGHT OF THIS DRAWING IS VESTED WITH CW O'BRIEN ARCHITECTS LIMITED AND MUST NOT BE COPIED OR REPRODUCED WITHOUT THE CONSENT OF THE COMPANY.

FIGURED DIMENSIONS ONLY TO BE TAKEN FROM THIS DRAWING. DO NOT SCALE.

ALL CONTRACTORS MUST VISIT THE SITE AND BE RESPONSIBLE FOR CHECKING ALL SETTING OUT DIMENSIONS AND NOTIFYING THE ARCHITECT OF ANY DISCREPANCIES PRIOR TO ANY MANUFACTURE OR CONSTRUCTION WORK.

NOTES:

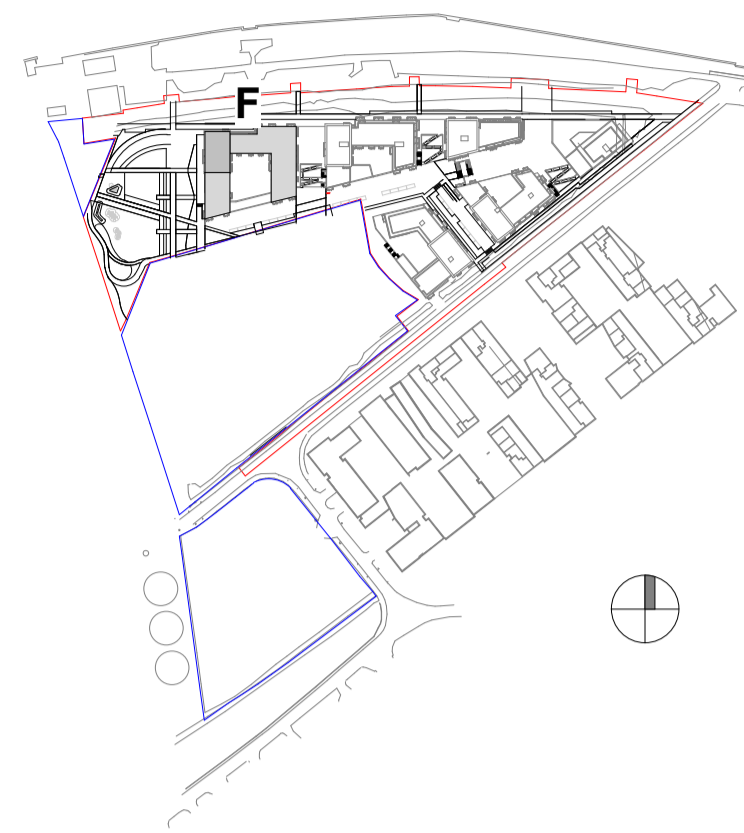

— SITE OUTLINE RED  
— LANDS IN APPLICANT'S OWNERSHIP

**FLOOR PLAN KEY:**  
EH - ENTRANCE HALL  
ST - STORAGE  
HP - HOT PRESS  
KIT/LIV/DIN - KITCHEN + LIVING + DINING ROOM

**AREA TYPES**

- 1 BED
- 2 BED
- 3 BED
- CIRCULATION

Rev	Date	Description	Issued By
P06	28/03/2022	ISSUED FOR PLANNING	EB
P05	25/03/2022	ISSUED FOR PLANNING	EB
P04	03/03/2022	ISSUED FOR PLANNING	EB
P03	08/10/2021	ISSUED FOR PRE-PLANNING	EB
P02	27/09/2021	ISSUED FOR REVIEW	EB
P01	10/09/2021	ISSUED FOR PRE-PLANNING	EB

Project Stage

# PLANNING

Client:

Tiznow Property Company Limited  
(Comer Group Ireland)

Project:

City Park Development  
at the Former Tedcastles Site,  
Centre Park Road, Cork

Drawing Title:

PLAN - BLOCK F - LEVEL 01

Drawn	Checked	Paper Size	Scale	Date
VF	EB	A1	1:200 @A1	06/25/21

Project No.	Drawing No.	Classification	Revision
PE21055	2251		P06

File Name  
PE21055-CWO-06-01-DR-A-2251

Status:

**A1 - Authorized and accepted for planning stage**



No.1 Sarsfield Quay, Dublin 7, D07 R9FH  
t: 01 518 0170 e: admin@cwoarchitects.ie  
Dublin | Cork | Galway | London | UK & Europe +  
www.cwoarchitects.ie

Please consider the environment before printing this sheet



Accommodation Schedule-BLOCK F\_L01

Name	Area Type	Area
F-0101	1 BED	58 m²
F-0102	2 BED	74 m²
F-0103	3 BED	96 m²
F-0104	1 BED	51 m²
F-0105	1 BED	51 m²
F-0106	1 BED	51 m²
F-0107	1 BED	51 m²
F-0108	2 BED	80 m²
F-0109	3 BED	101 m²
F-0110	2 BED	70 m²
F-0111	2 BED	81 m²
F-0112	1 BED	46 m²
F-0113	1 BED	47 m²
F-0114	1 BED	47 m²
F-0115	2 BED	81 m²
F-0116	1 BED	46 m²
F-0117	2 BED	86 m²
F-0118	2 BED	86 m²
F-0119	1 BED	49 m²
F-0120	2 BED	71 m²
F-0121	2 BED	79 m²
F-0122	2 BED	81 m²
F-0123	2 BED	81 m²
F-0124	2 BED	79 m²
F-0125	1 BED	45 m²
F-0126	1 BED	48 m²

1 PLAN - BLOCK F - LEVEL 01  
1:200