
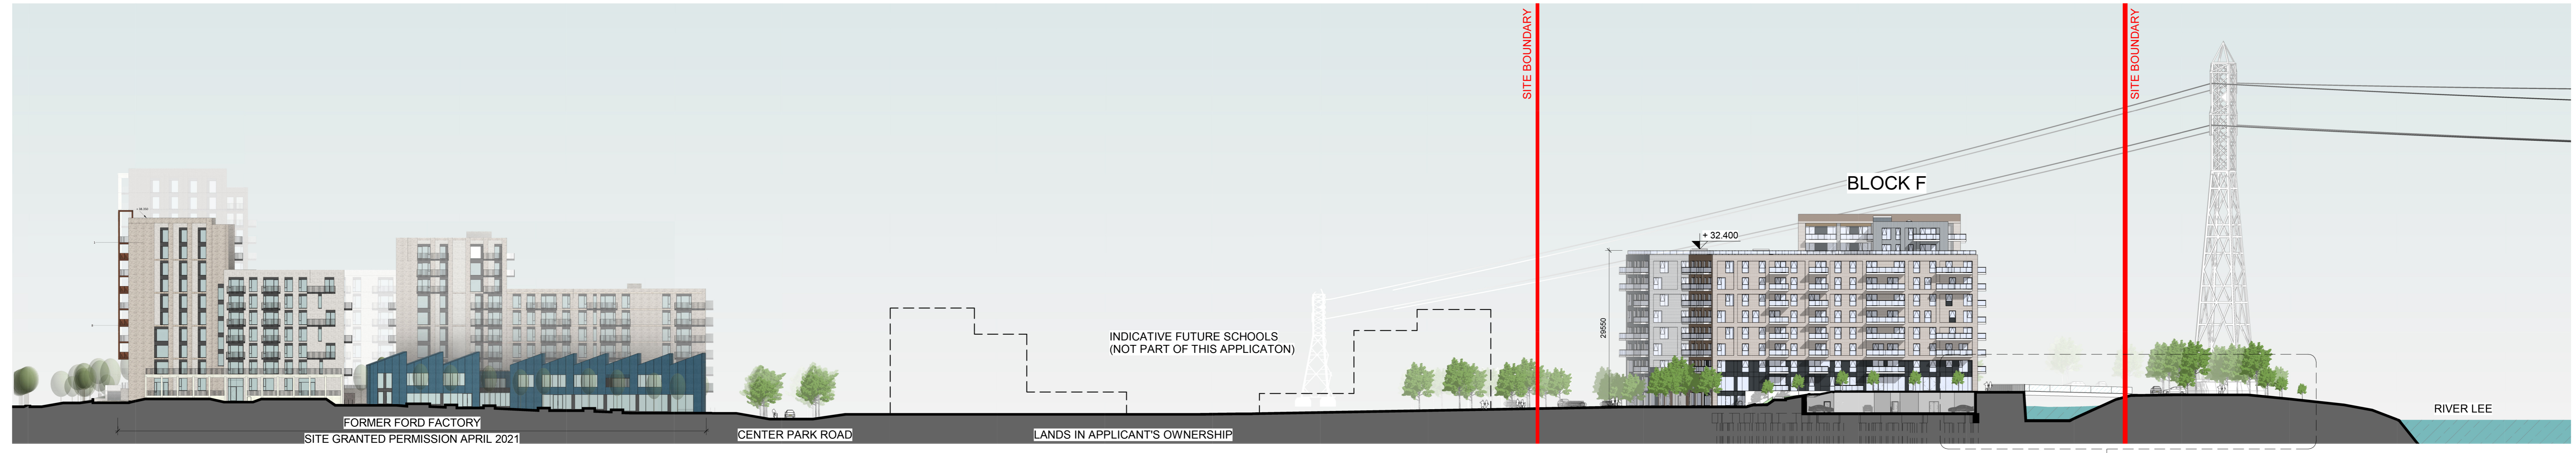


THE COPYRIGHT OF THIS DRAWING IS VESTED WITH C+W O'BRIEN ARCHITECTS LIMITED AND MUST NOT BE COPIED OR REPRODUCED WITHOUT THE CONSENT OF THE COMPANY.  
 FIGURED DIMENSIONS ONLY TO BE TAKEN FROM THIS DRAWING. DO NOT SCALE.  
 ALL CONTRACTORS MUST VISIT THE SITE AND BE RESPONSIBLE FOR CHECKING ALL SETTING OUT DIMENSIONS AND NOTIFYING THE ARCHITECT OF ANY DISCREPANCIES PRIOR TO ANY MANUFACTURE OR CONSTRUCTION WORK.

NOTES:


## DESIGN INTENT DRAWING

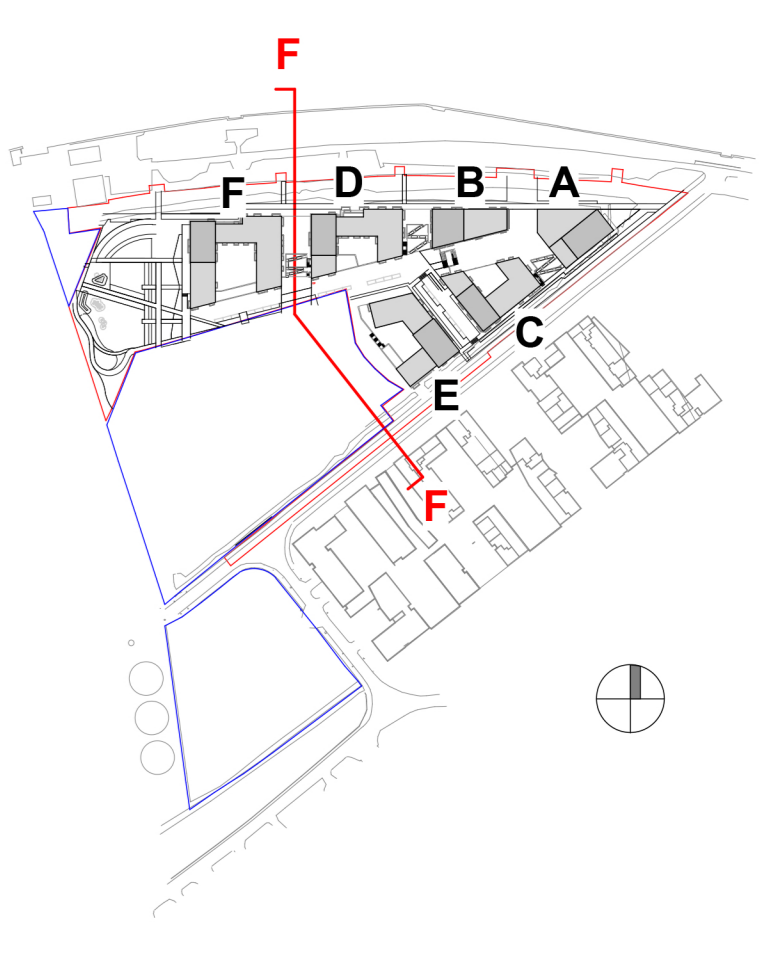

1 PROPOSED CONTEXTUAL SITE SECTION F-F  
 1:500

— SITE BOUNDARY LINE  
 — LANDS IN APPLICANT'S OWNERSHIP

NOTE:  
 FOR CLARITY PURPOSE TREES ALONG MARINA PARK AND CENTRE PARK ROAD ARE NOT BEING SHOWN

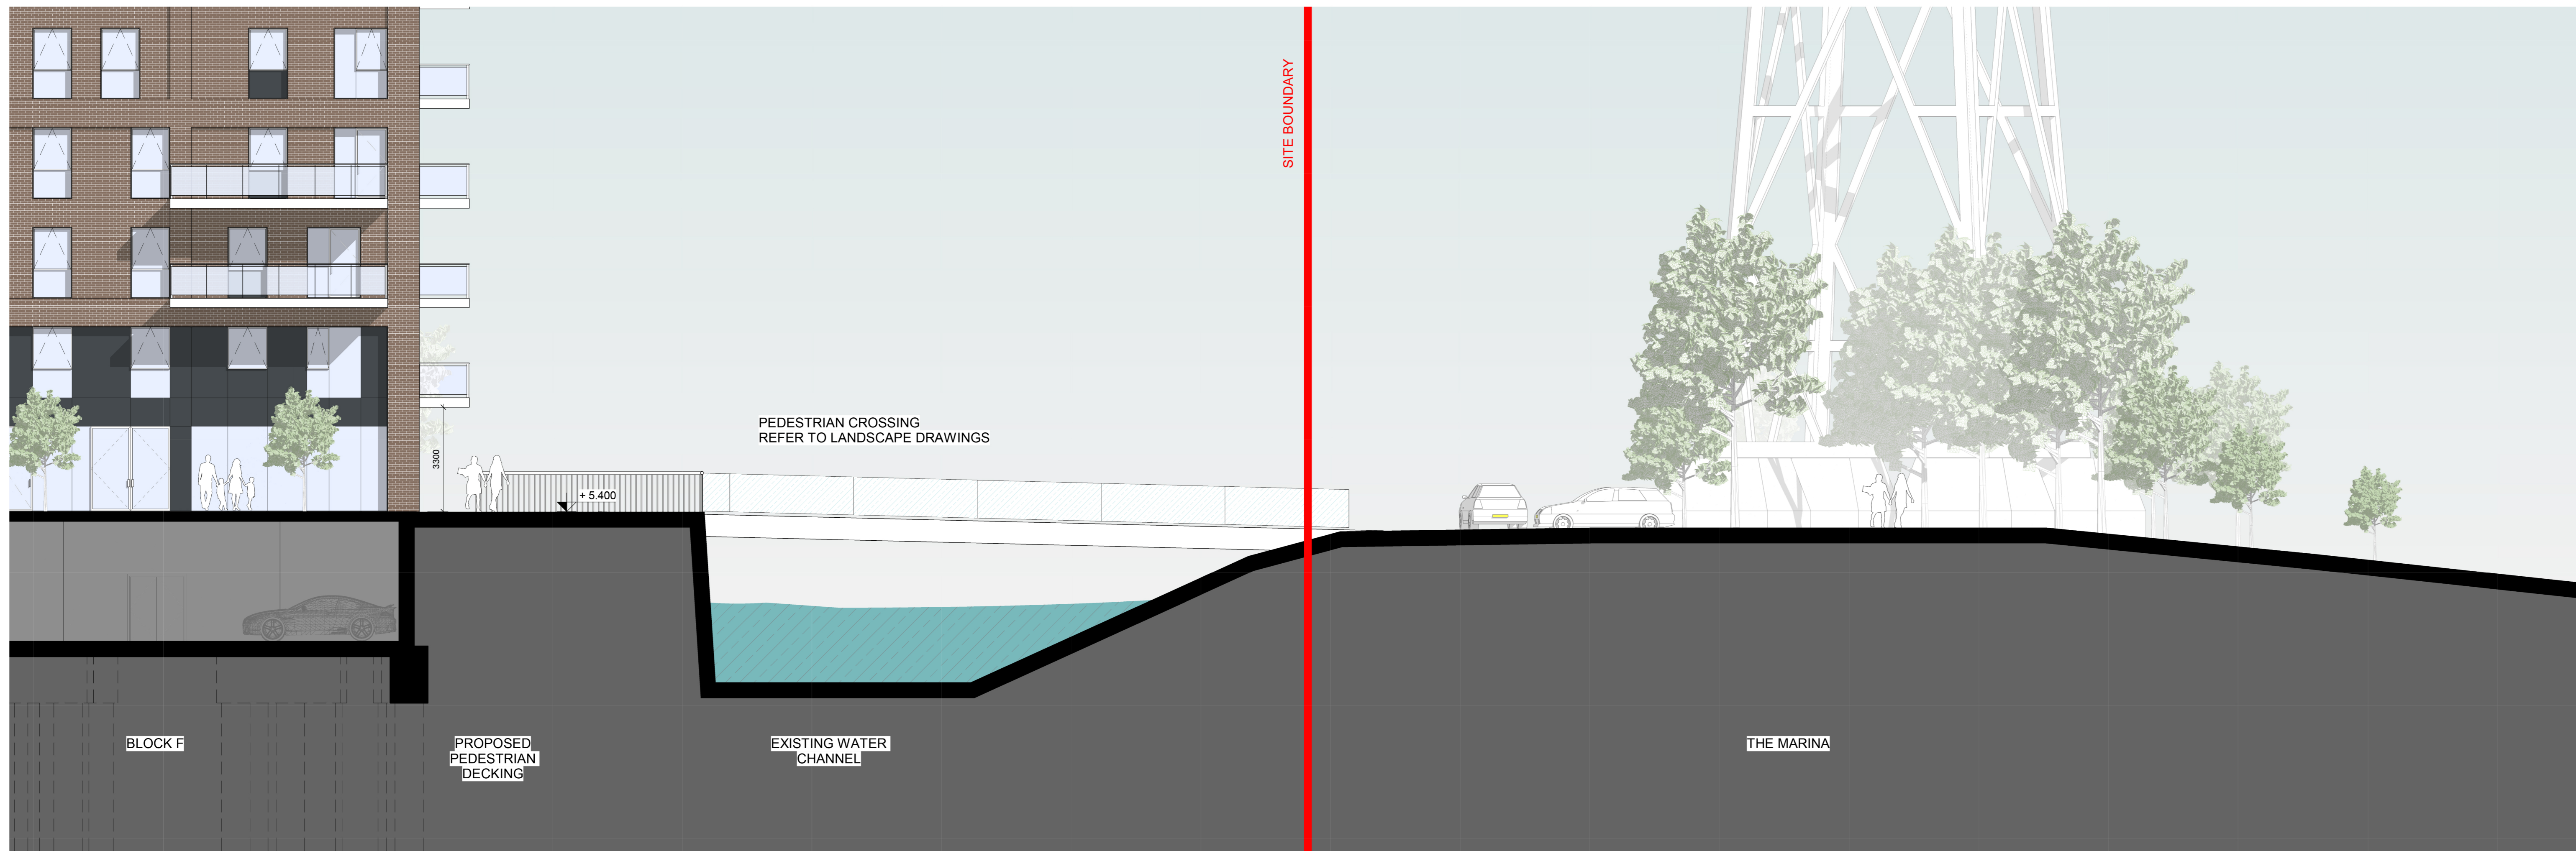

2 CONTEXTUAL SITE SECTION F-F - DETAIL  
 1:100

PO2	26/03/2022	ISSUED FOR PLANNING	EB
PO1	27/01/2022	ISSUED FOR PLANNING	EB
Rev	Date	Description	Issued By

Project Stage  
**PLANNING**

Client:  
 Tiznow Property Company Limited  
 (Comer Group Ireland)

Project:  
 City Park Development  
 at the Former Tedcastles Site,  
 Centre Park Road, Cork

Drawing Title:  
 PROPOSED CONTEXTUAL SITE F-F

Drawn	Checked	Paper Size	Scale	Date
VF	EB	A0	As Indicated	@A0 01/21/22
Project No.	Drawing No.	Classification	Revision	
PE21055	2510		P02	

File Name:  
 PE21055-CWO-ZZ-ZZ-DR-A-2510

Status:  
**A1 - Authorized and accepted for planning stage**