


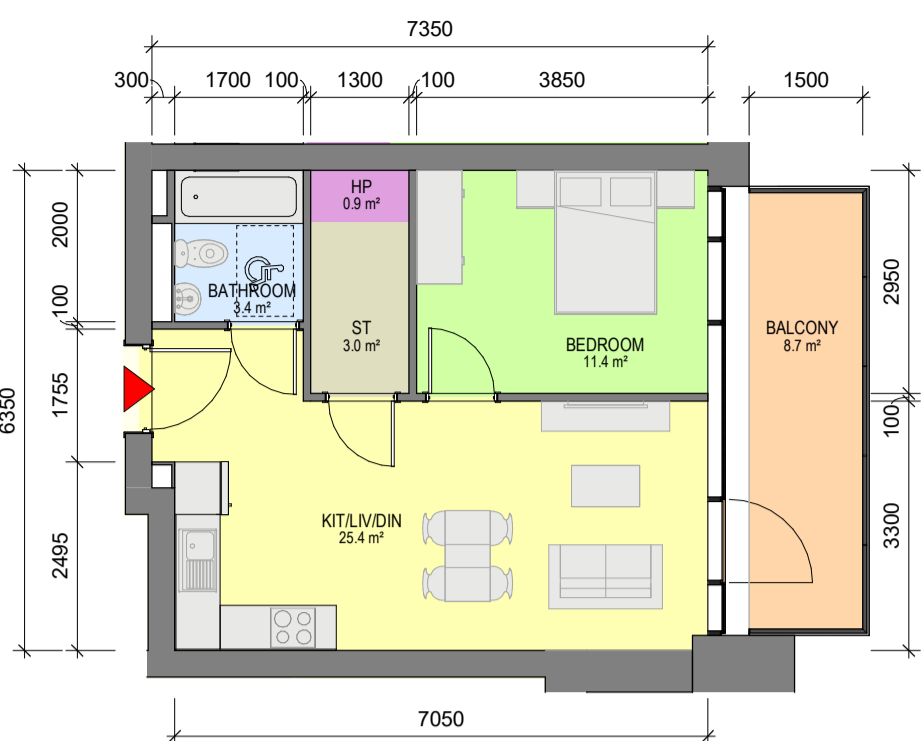


1 Apartment Type 1AE
1 : 100
- 1 BED, 2 PERSON APARTMENT
- NET INTERNAL AREA (NIA)
Areas shown in plan
- GROSS INTERNAL AREA (GIA) : 55.94sqm



2 Apartment Type 1AF
1 : 100
- 1 BED, 2 PERSON APARTMENT
- NET INTERNAL AREA (NIA)
Areas shown in plan
- GROSS INTERNAL AREA (GIA) : 55.92sqm



3 Apartment Type 1AG
1 : 100
- 1 BED, 2 PERSON APARTMENT
- NET INTERNAL AREA (NIA)
Areas shown in plan
- GROSS INTERNAL AREA (GIA) : 45.99sqm

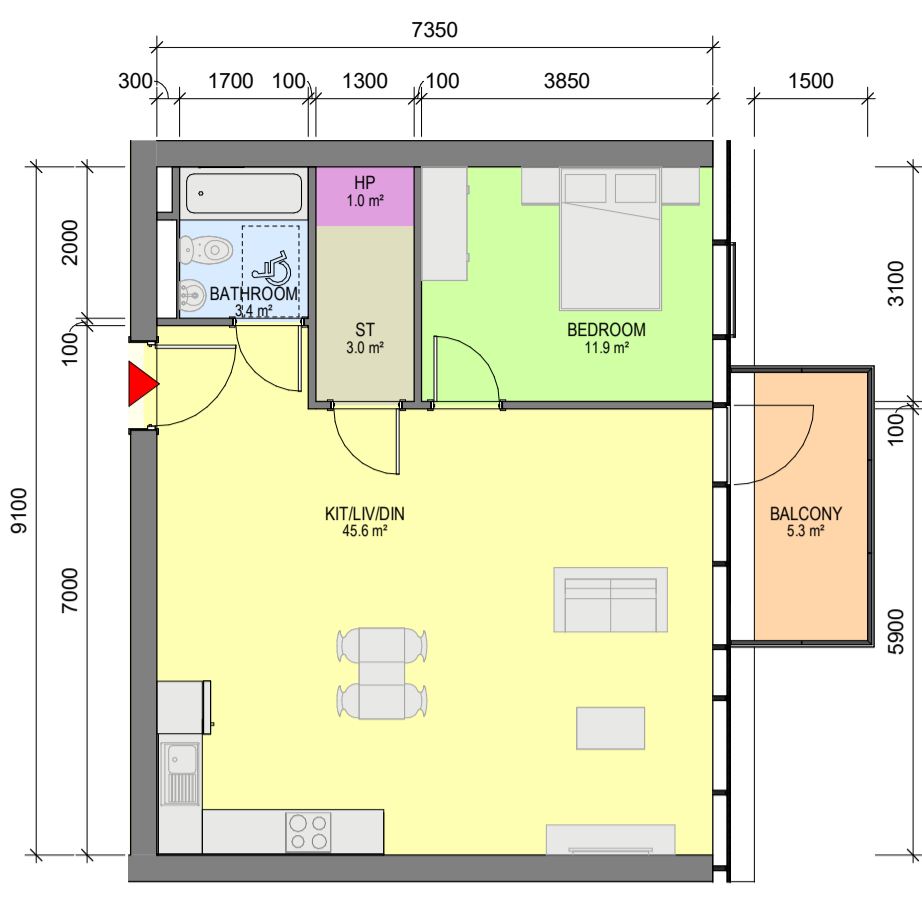


4 Apartment Type 1AH
1 : 100
- 1 BED, 2 PERSON APARTMENT
- NET INTERNAL AREA (NIA)
Areas shown in plan
- GROSS INTERNAL AREA (GIA) : 66.89sqm




5 Apartment Type 1AI
1 : 100
- 1 BED, 2 PERSON APARTMENT
- NET INTERNAL AREA (NIA)
Areas shown in plan
- GROSS INTERNAL AREA (GIA) : 49.07sqm

APARTMENT ROOM LEGEND	
	BEDROOM
	KITCHEN / DINING / LIVING
	BATHROOM
	ENSUITE
	STORE
	ENTRANCE / HALL
	BALCONY / TERRACE / WINTER GARDEN
	HP

SYMBOL LEGEND	
	APARTMENT ENTRANCE
	1200mm x 750mm TURNING SPACE

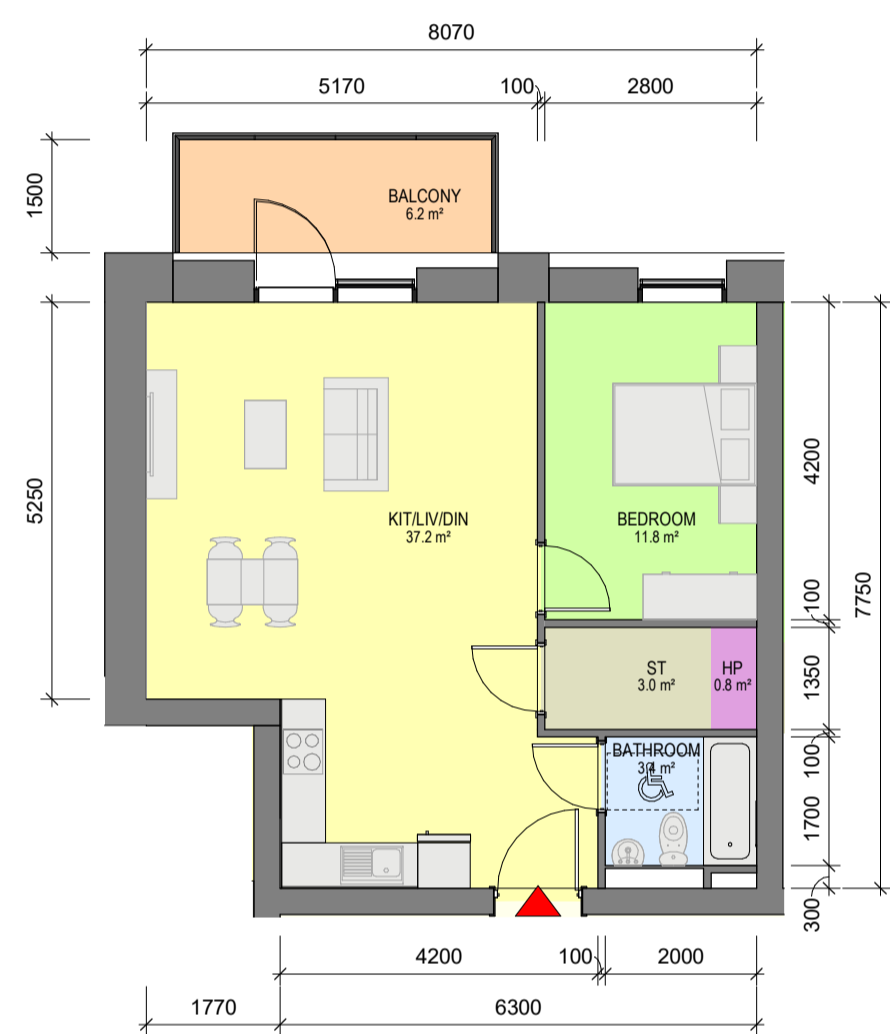

6 Apartment Type 1AJ
1 : 100
- 1 BED, 2 PERSON APARTMENT
- NET INTERNAL AREA (NIA)
Areas shown in plan
- GROSS INTERNAL AREA (GIA) : 58.12sqm

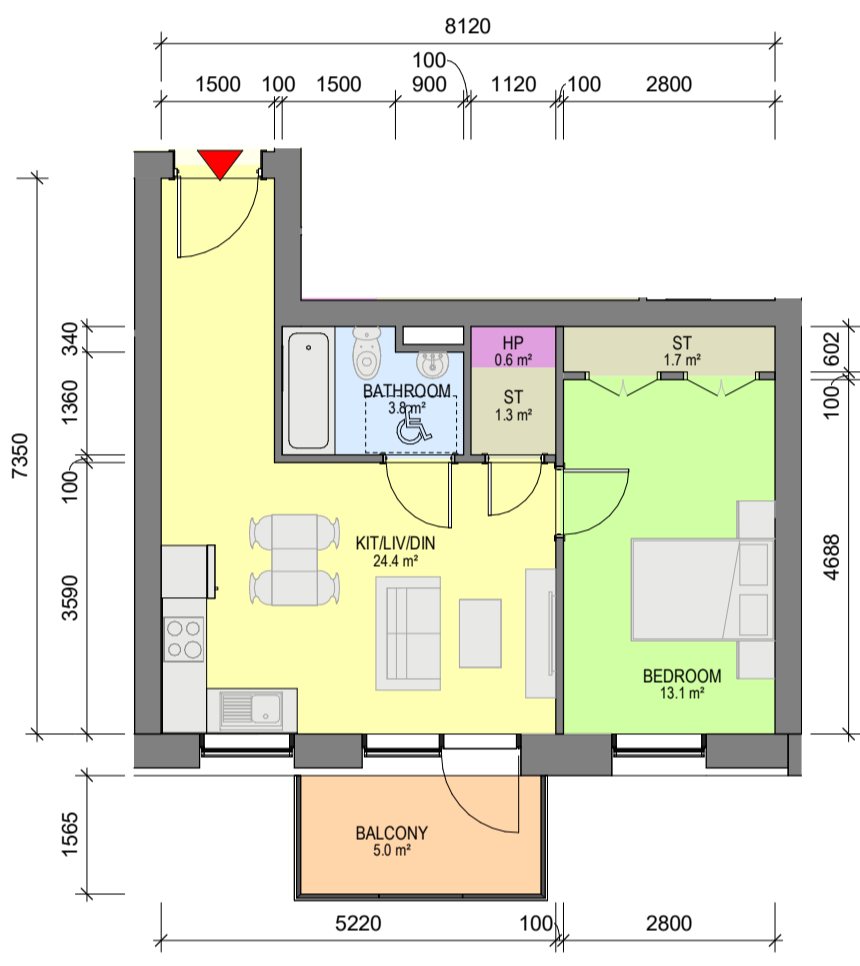


7 Apartment Type 1AK
1 : 100
- 1 BED, 2 PERSON APARTMENT
- NET INTERNAL AREA (NIA)
Areas shown in plan
- GROSS INTERNAL AREA (GIA) : 46.69sqm



8 Apartment Type 1AL
1 : 100
- 1 BED, 2 PERSON APARTMENT
- NET INTERNAL AREA (NIA)
Areas shown in plan
- GROSS INTERNAL AREA (GIA) : 45.36sqm



9 Apartment Type 1AM
1 : 100
- 1 BED, 2 PERSON APARTMENT
- NET INTERNAL AREA (NIA)
Areas shown in plan
- GROSS INTERNAL AREA (GIA) : 47.90sqm

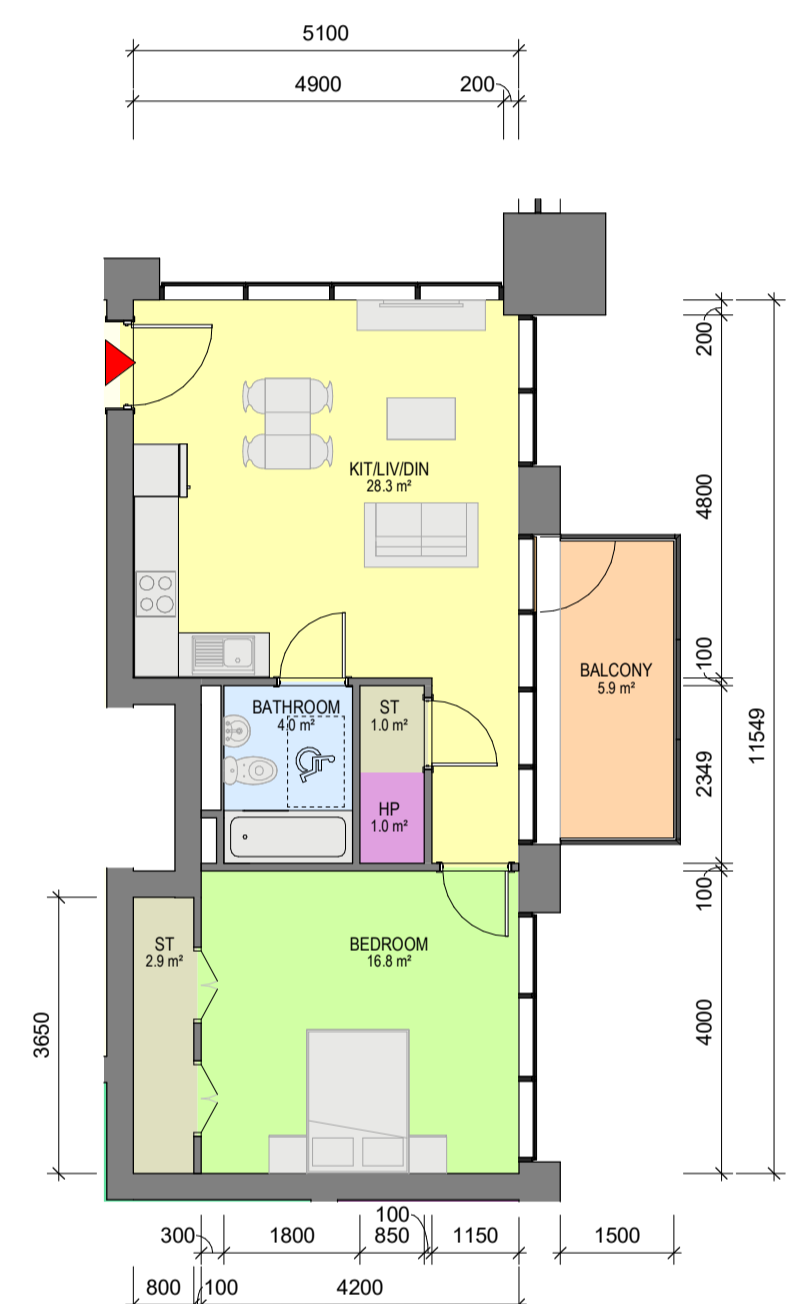

10 Apartment Type 1AN
1 : 100
- 1 BED, 2 PERSON APARTMENT
- NET INTERNAL AREA (NIA)
Areas shown in plan
- GROSS INTERNAL AREA (GIA) : 56.25sqm



11 Apartment Type 1AO
1 : 100
- 1 BED, 2 PERSON APARTMENT
- NET INTERNAL AREA (NIA)
Areas shown in plan
- GROSS INTERNAL AREA (GIA) : 50.72sqm

Rev	Date	Description	Issued By
P04	28/03/2022	ISSUED FOR PLANNING	EB
P03	25/03/2022	ISSUED FOR PLANNING	EB
P02	08/10/2021	ISSUED FOR PRE-PLANNING	EB
P01	27/09/2021	ISSUED FOR REVIEW	EB

Project Stage
PLANNING

Client:
Tiznow Property Company Limited
(Comer Group Ireland)

Project:
City Park Development
at the Former Tedcastles Site,
Centre Park Road, Cork

Drawing Title:
APARTMENT TYPES - SHEET 3 OF 11

Drawn	Checked	Paper Size	Scale	Date
VF	EB	A1	1 : 100 @A1	02/17/22

Project No.	Drawing No.	Classification	Revision
PE21055	5008		P04

File Name:
PE21055-CWO-ZZ-ZZ-DR-A-5008

Status:
A1 - Authorized and accepted for planning stage