



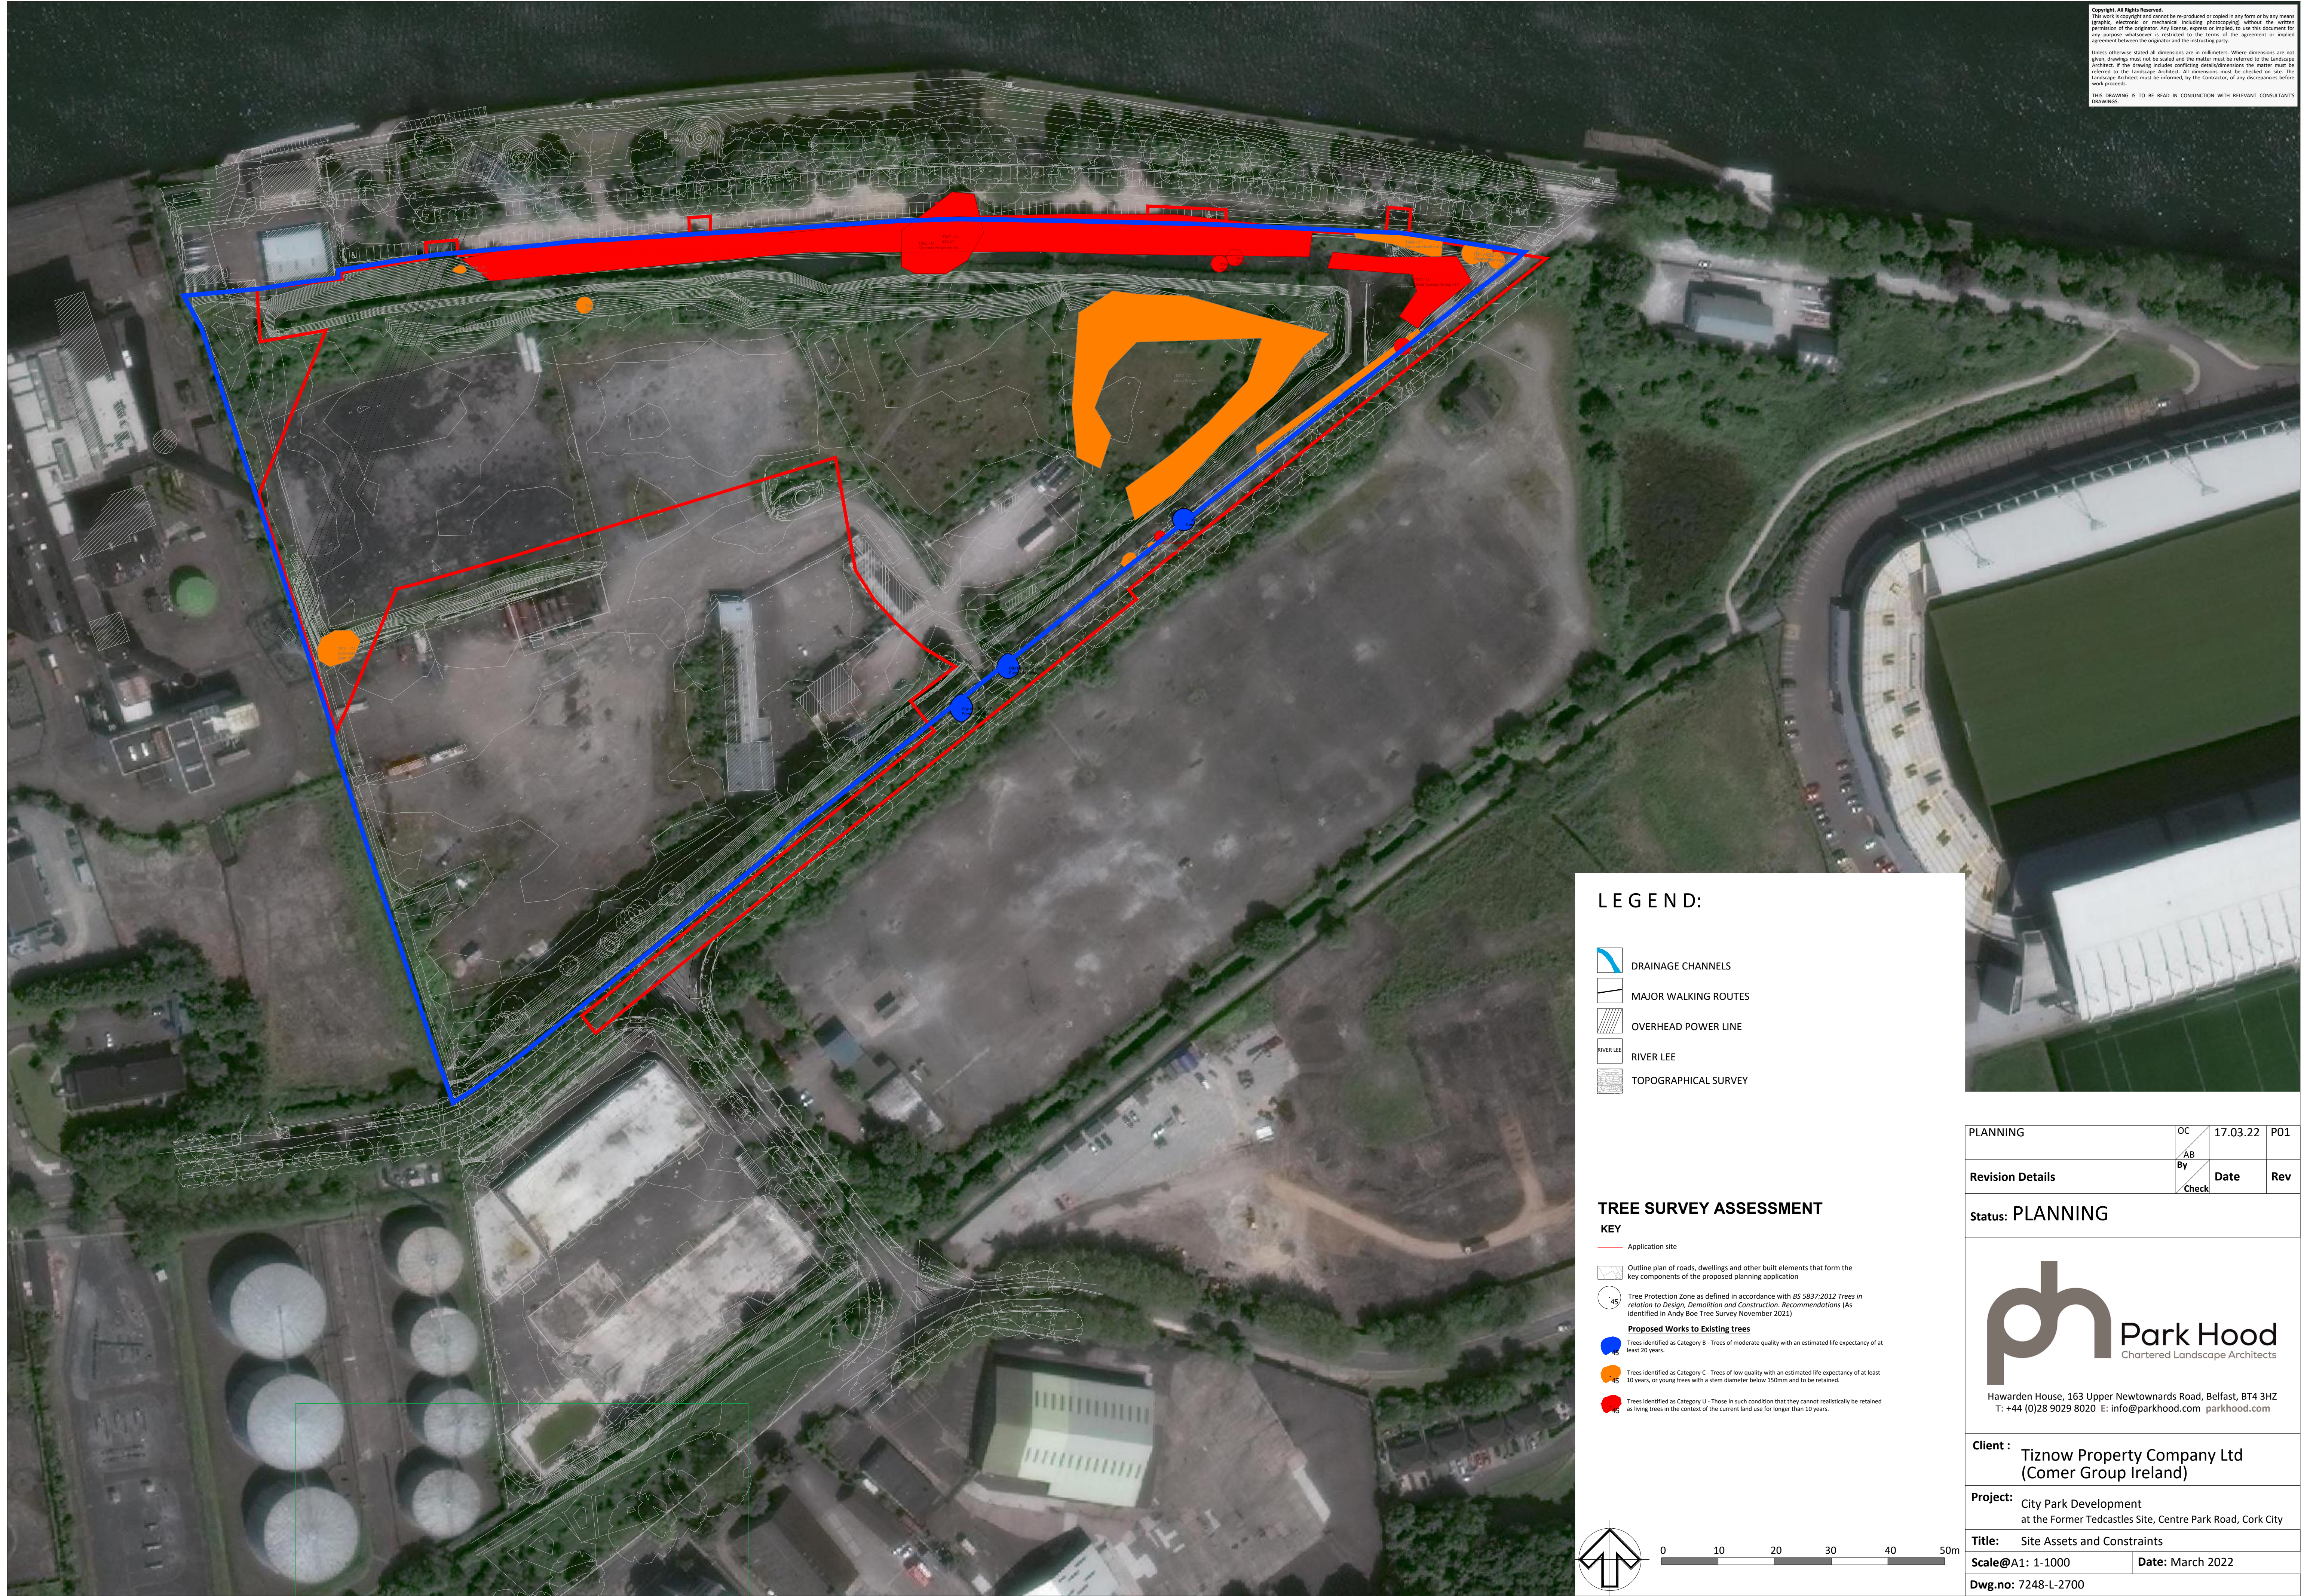









Copyright. All Rights Reserved.
 This work is copyright and cannot be reproduced or copied in any form or by any means (graphic, electronic or mechanical including photocopying) without the written permission of the originator. Any license, express or implied, to use this document for any purpose whatsoever is restricted to the terms of the agreement or implied agreement between the originator and the instructing party.
 Unless otherwise stated all dimensions are in millimeters. Where dimensions are not given, drawings must not be scaled and the matter must be referred to the Landscape Architect. If the drawing includes conflicting data/dimensions the matter must be referred to the Landscape Architect. All dimensions must be checked on site. The Landscape Architect must be informed, by the Contractor, of any discrepancies before work commences.
 THIS DRAWING IS TO BE READ IN CONJUNCTION WITH RELEVANT CONSULTANT'S DRAWINGS.

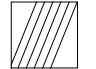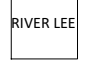



LEGEND:

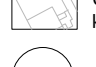-  DRAINAGE CHANNELS
-  MAJOR WALKING ROUTES
-  OVERHEAD POWER LINE
-  RIVER LEE
-  TOPOGRAPHICAL SURVEY

TREE SURVEY ASSESSMENT KEY

-  Application site
-  Outline plan of roads, dwellings and other built elements that form the key components of the proposed planning application
-  Tree Protection Zone as defined in accordance with BS 5837:2012. Trees in relation to Design, Demolition and Construction. Recommendations (As identified in Andy Boe Tree Survey November 2021)
- Proposed Works to Existing trees**
-  Trees identified as Category B - Trees of moderate quality with an estimated life expectancy of at least 20 years.
-  Trees identified as Category C - Trees of low quality with an estimated life expectancy of at least 10 years, or young trees with a stem diameter below 150mm and to be retained.
-  Trees identified as Category U - Those in such condition that they cannot realistically be retained as living trees in the context of the current land use for longer than 10 years.

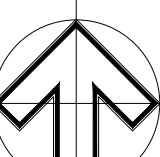PLANNING	OC	17.03.22	P01
Revision Details	AB		
	By	Date	Rev
	Check		

Status: **PLANNING**

 **Park Hood**
 Chartered Landscape Architects
 Hawarden House, 163 Upper Newtownards Road, Belfast, BT4 3HZ
 T: +44 (0)28 9029 8020 E: info@parkhood.com parkhood.com

Client: Tiznow Property Company Ltd (Comer Group Ireland)

Project: City Park Development at the Former Tedcastles Site, Centre Park Road, Cork City

Title: Site Assets and Constraints

Scale@A1: 1-1000 **Date:** March 2022

Dwg.no: 7248-L-2700