


DESIGN INTENT DRAWING




Material Legend

- 1 Oatmeal Brickwork
- 2 Glazed balustrade with power-coated metal handrails
- 3 Grey Brickwork
- 4 Powder Coated Aluminium Double Glazed Curtain Wall
- 5 Zinc Standing Seam Cladding
- 6 Powder Coated Pressed Metal Coping Detail
- 7 Powder Coated Pressed Metal
- 8 Powder Coated Aluminium Double Glazed Windows
- 9 Render Finishing Off White
- 10 Selected Limestone
- 11 Obscure Back-Painted Glazing
- 12 Charcoal Brickwork

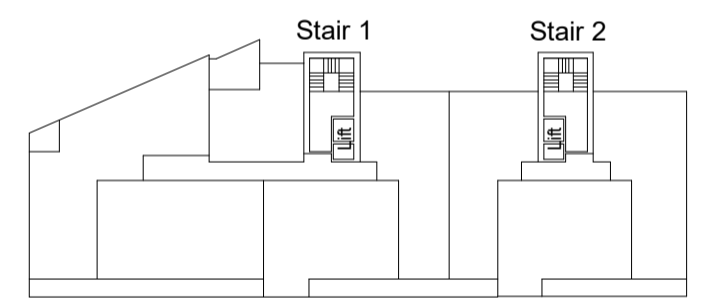

West Elevation

Key Plan (NTS)

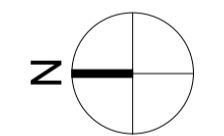

| Rev | Date | Description | Issued By |
|---|----------------|-------------|------------|
| Project Stage | | | |
| PLANNING | | | |
| Client: | | | |
| Eastwise Construction Swords Limited | | | |
| Project: | | | |
| Hartfield Place Swords Road, Whitehall, Dublin 9 D09 C7F8 | | | |
| Drawing Title: | | | |
| BLOCK D -West Elevation GA - 472 Units | | | |
| Drawn | Checked | Paper Size | Scale |
| DP | CM | A1 | 1 : 100@A1 |
| Project No. | | Date | |
| HARTPL | | Mar. 2022 | |
| Drawing No. | Classification | Revision | |
| 042521 | | | |
| File Name | | | |
| HARTPL-CWO-BD-ZZ-DR-A-042521 | | | |
| Status: | | | |
| S2-Suitable For Information | | | |

1 GA - West Elevation
1 : 100