


DESIGN INTENT DRAWING

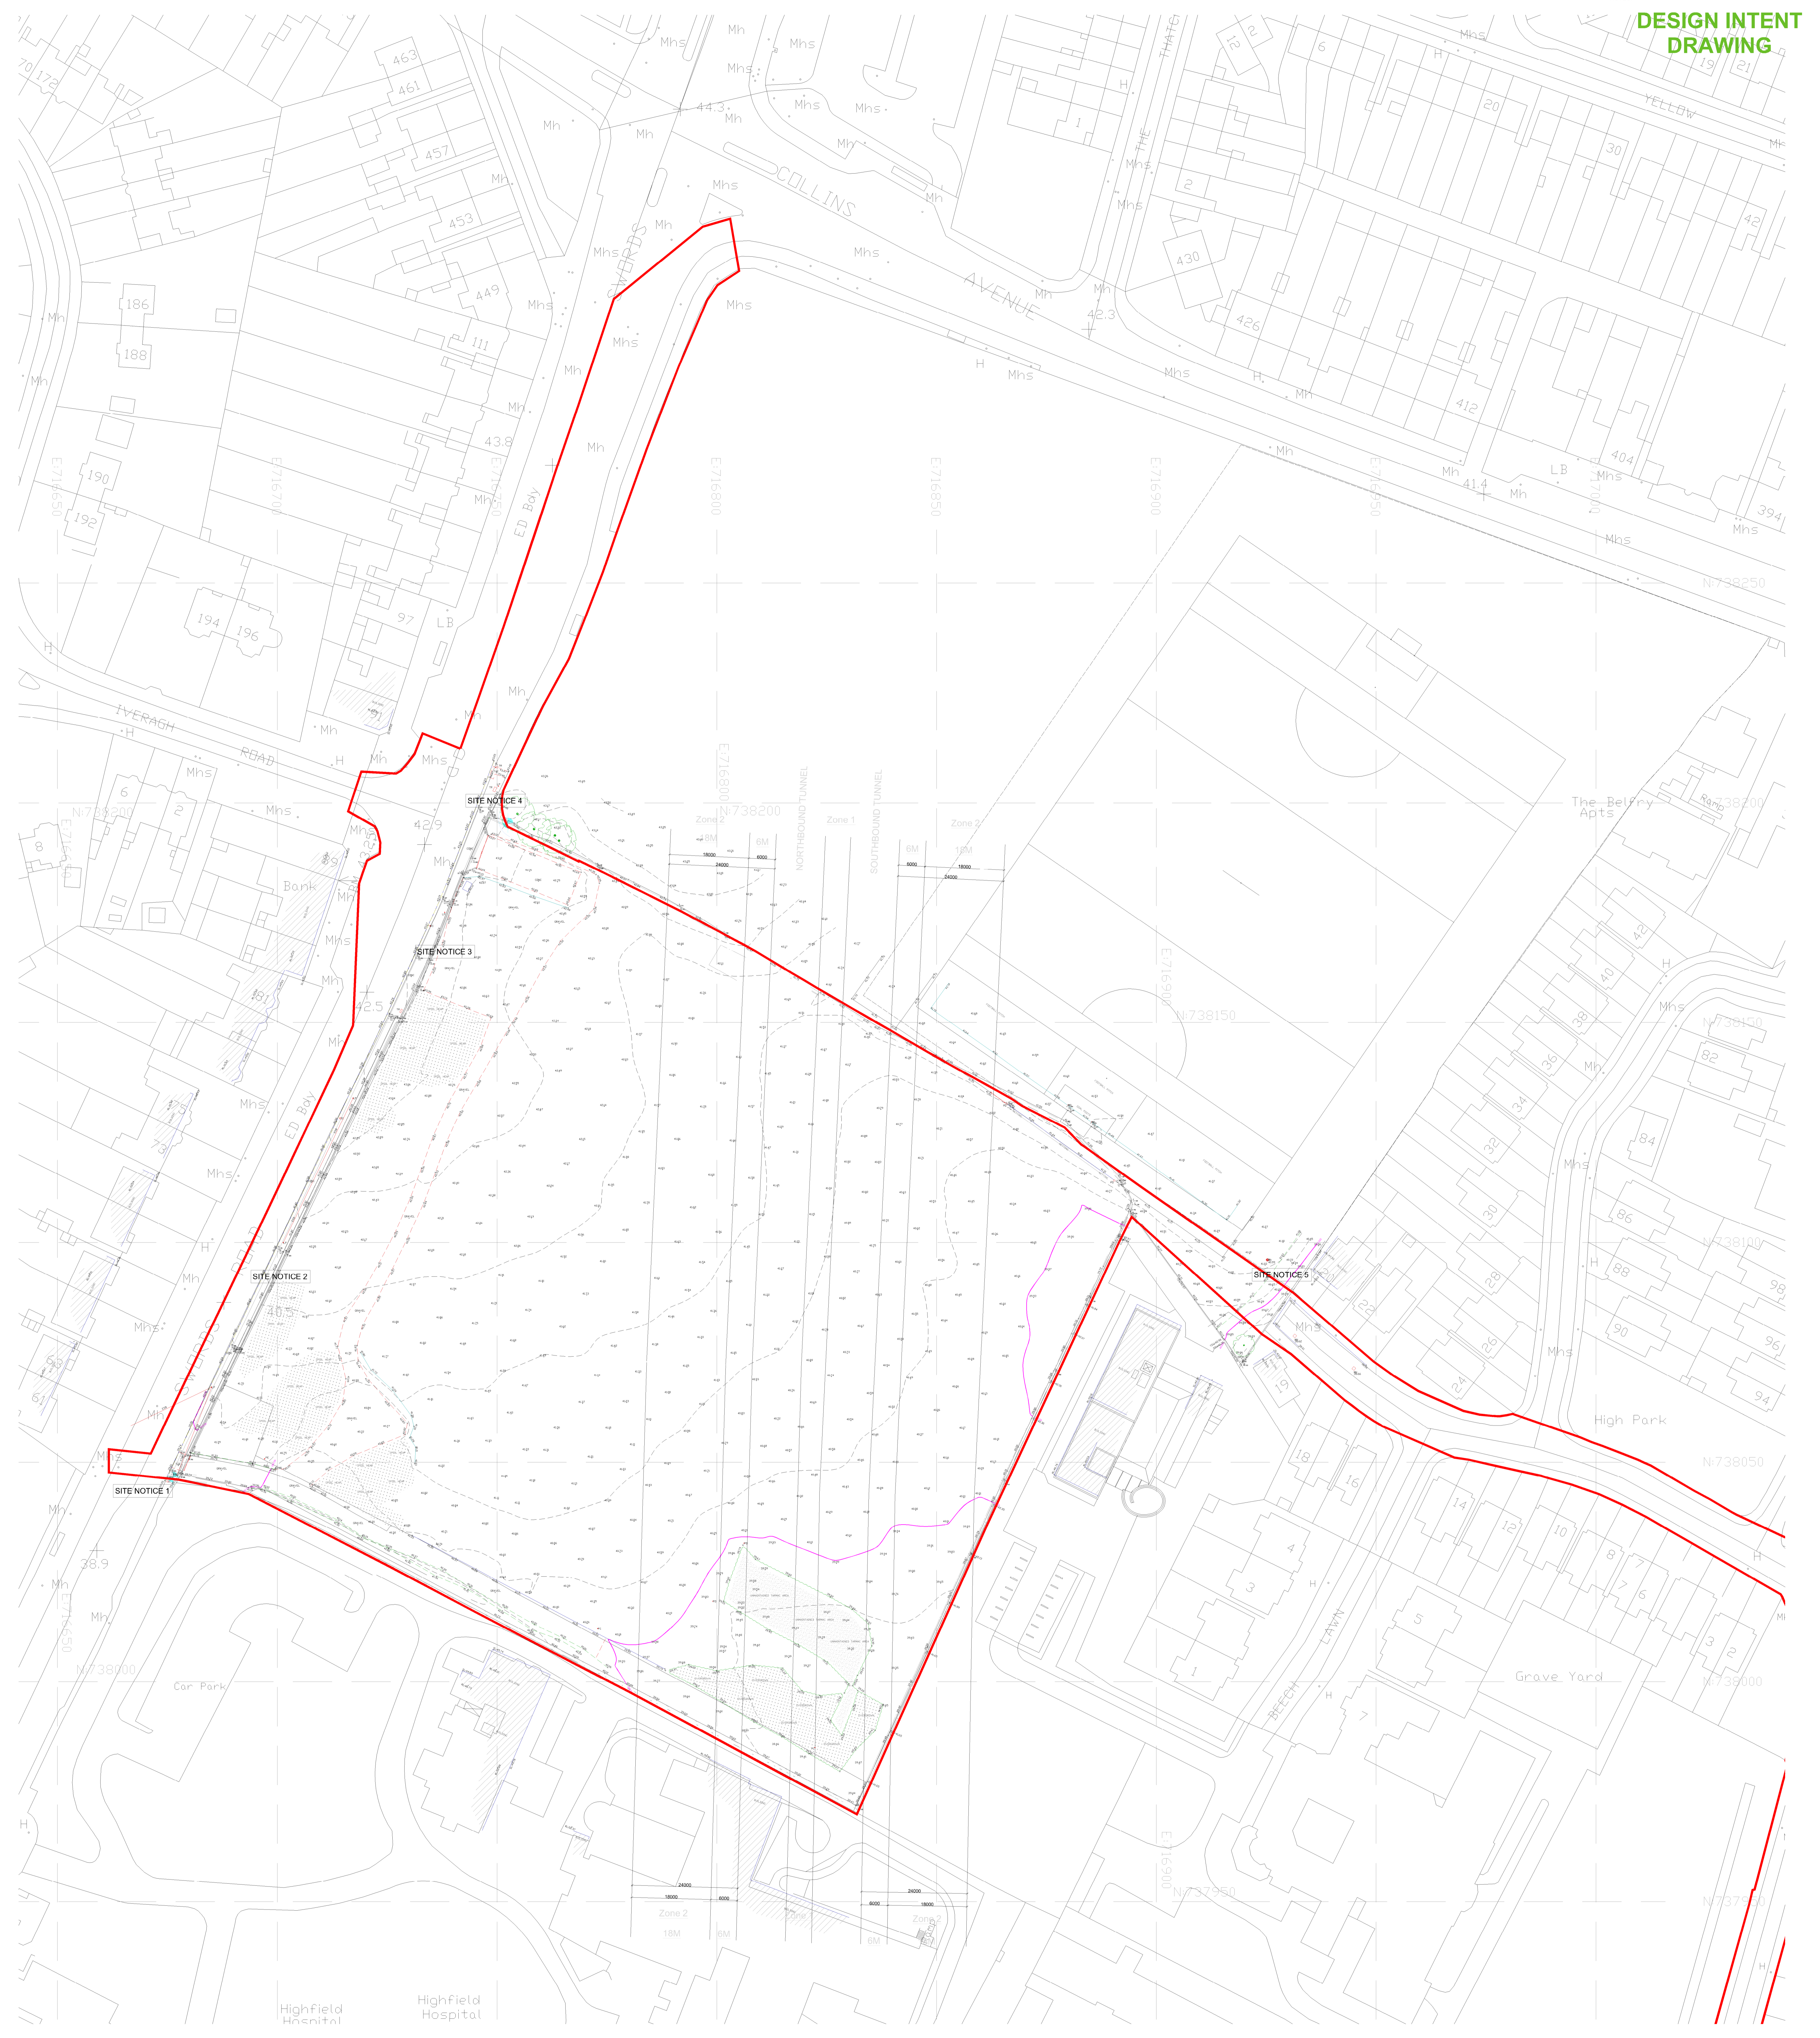


1 Existing Site/ Site Survey
 1:500

LEGEND:

- APPLICATION BOUNDARY
- Site Area: 38.897m² (0.889 ha)

OS MAP REF: 319802, 319801, 313222, 313221
 ORIGINAL SURVEY (IRELAND) LICENSE No. 20142500
 COPYRIGHT OBSERVANCE SURVEY (IRELAND) AND GOVERNMENT OF IRELAND

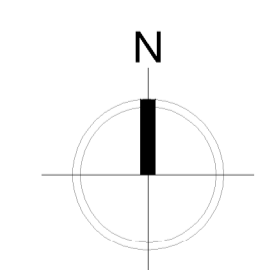

Rev	Date	Description	Issued By

PLANNING

Client:
 Eastwise Construction Swords Limited

Project:
 Hartfield Place
 Swords Road, Whitehall, Dublin 9
 D09 C7F8

Drawing Title:
 Existing Site/ Site Survey

Drawn	Checked	Issue Date	Scale	Date
DP	CM	A0	1:500 @ A0	Mar. 2022

Project No:
 HARTPL 000501

Classification:
 P01

File Name:
 HARTPL-CWO-SM-00-DR-A-000501

Status:
S2-Suitable For Information