


ROAD-01  
SCALE: H 1:500, V 1:50  
DATUM: 35.000


Chainage	Existing Levels	Proposed Levels	Level Difference	Vertical Geometry	Horizontal Geometry

ROAD-02  
SCALE: H 1:500, V 1:50  
DATUM: 35.000

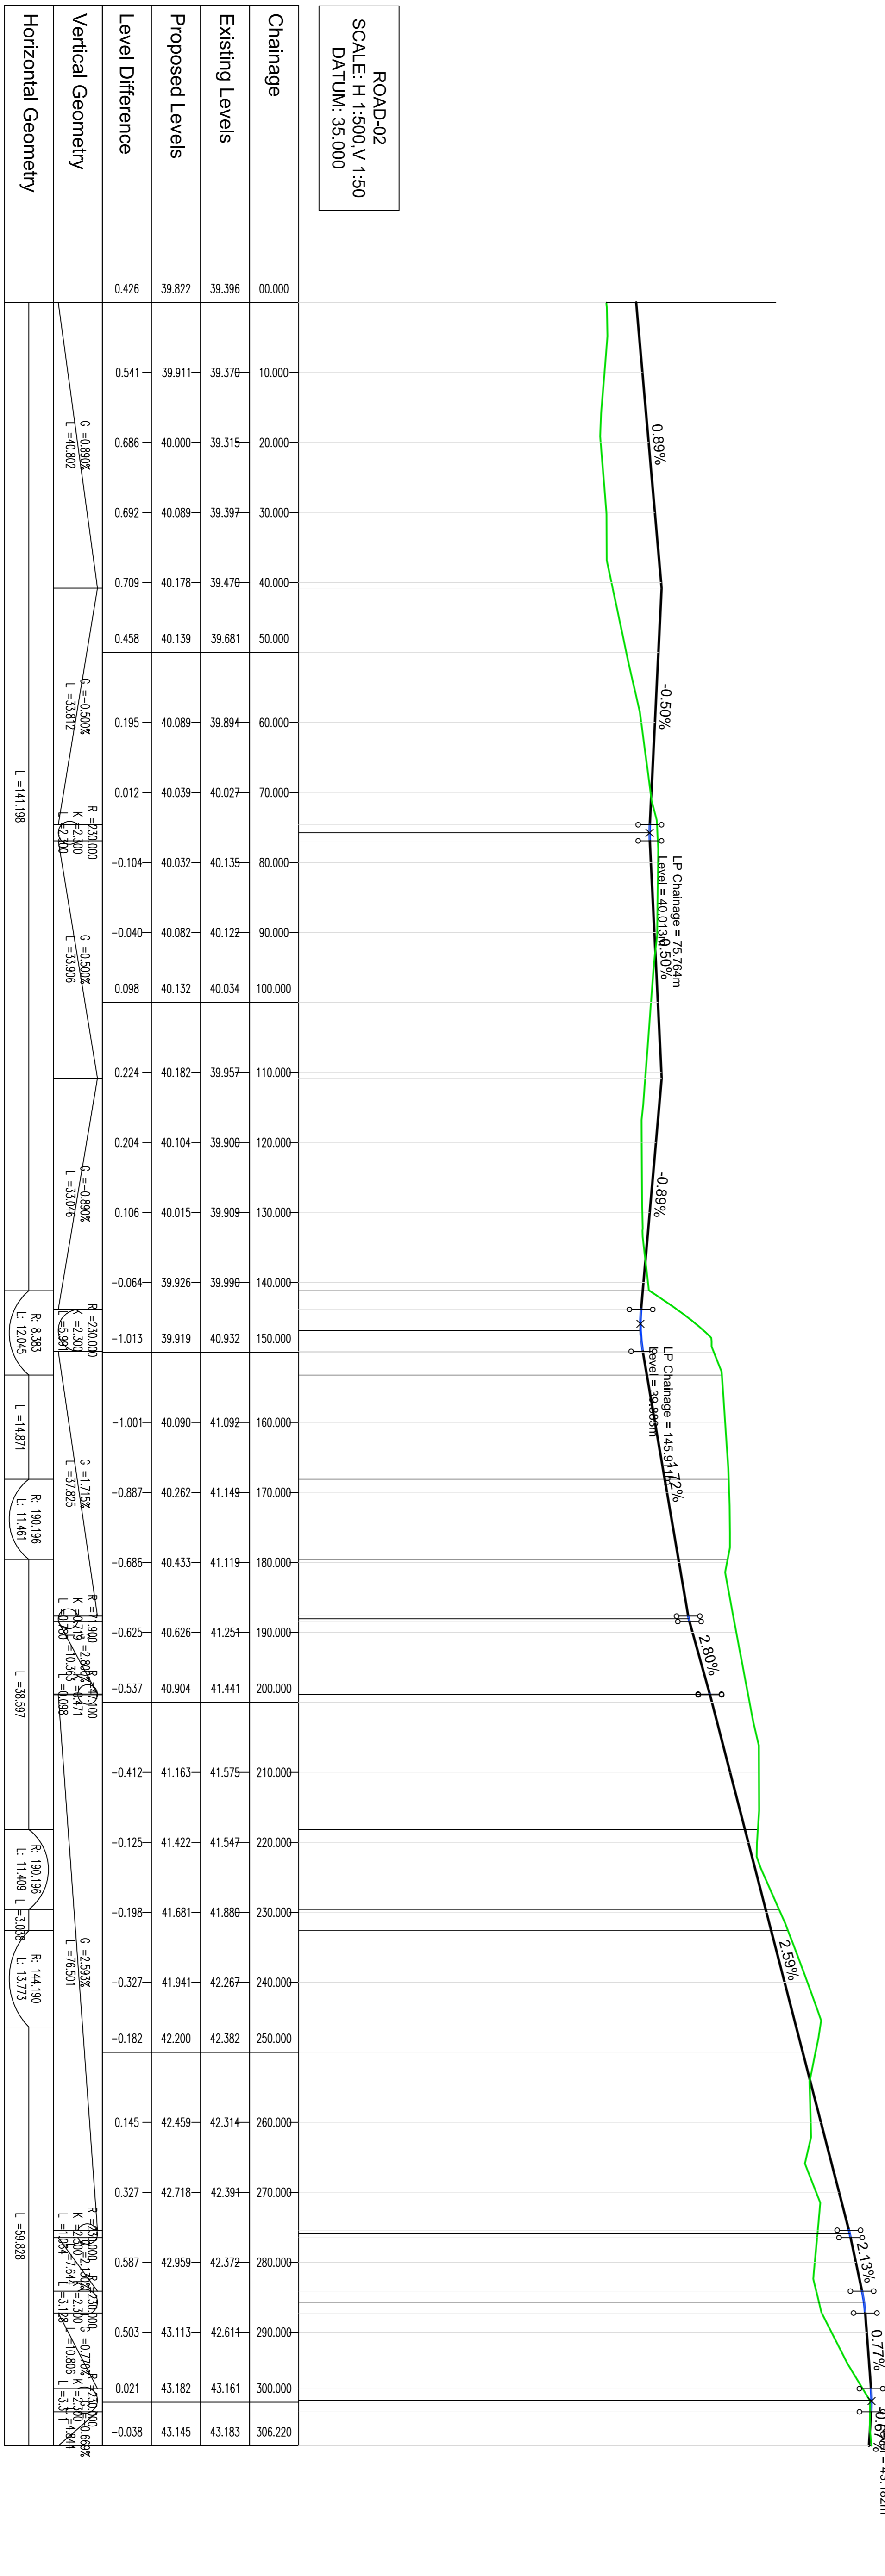

Chainage	Existing Levels	Proposed Levels	Level Difference	Vertical Geometry	Horizontal Geometry

ROAD-03  
SCALE: H 1:500, V 1:50  
DATUM: 37.000

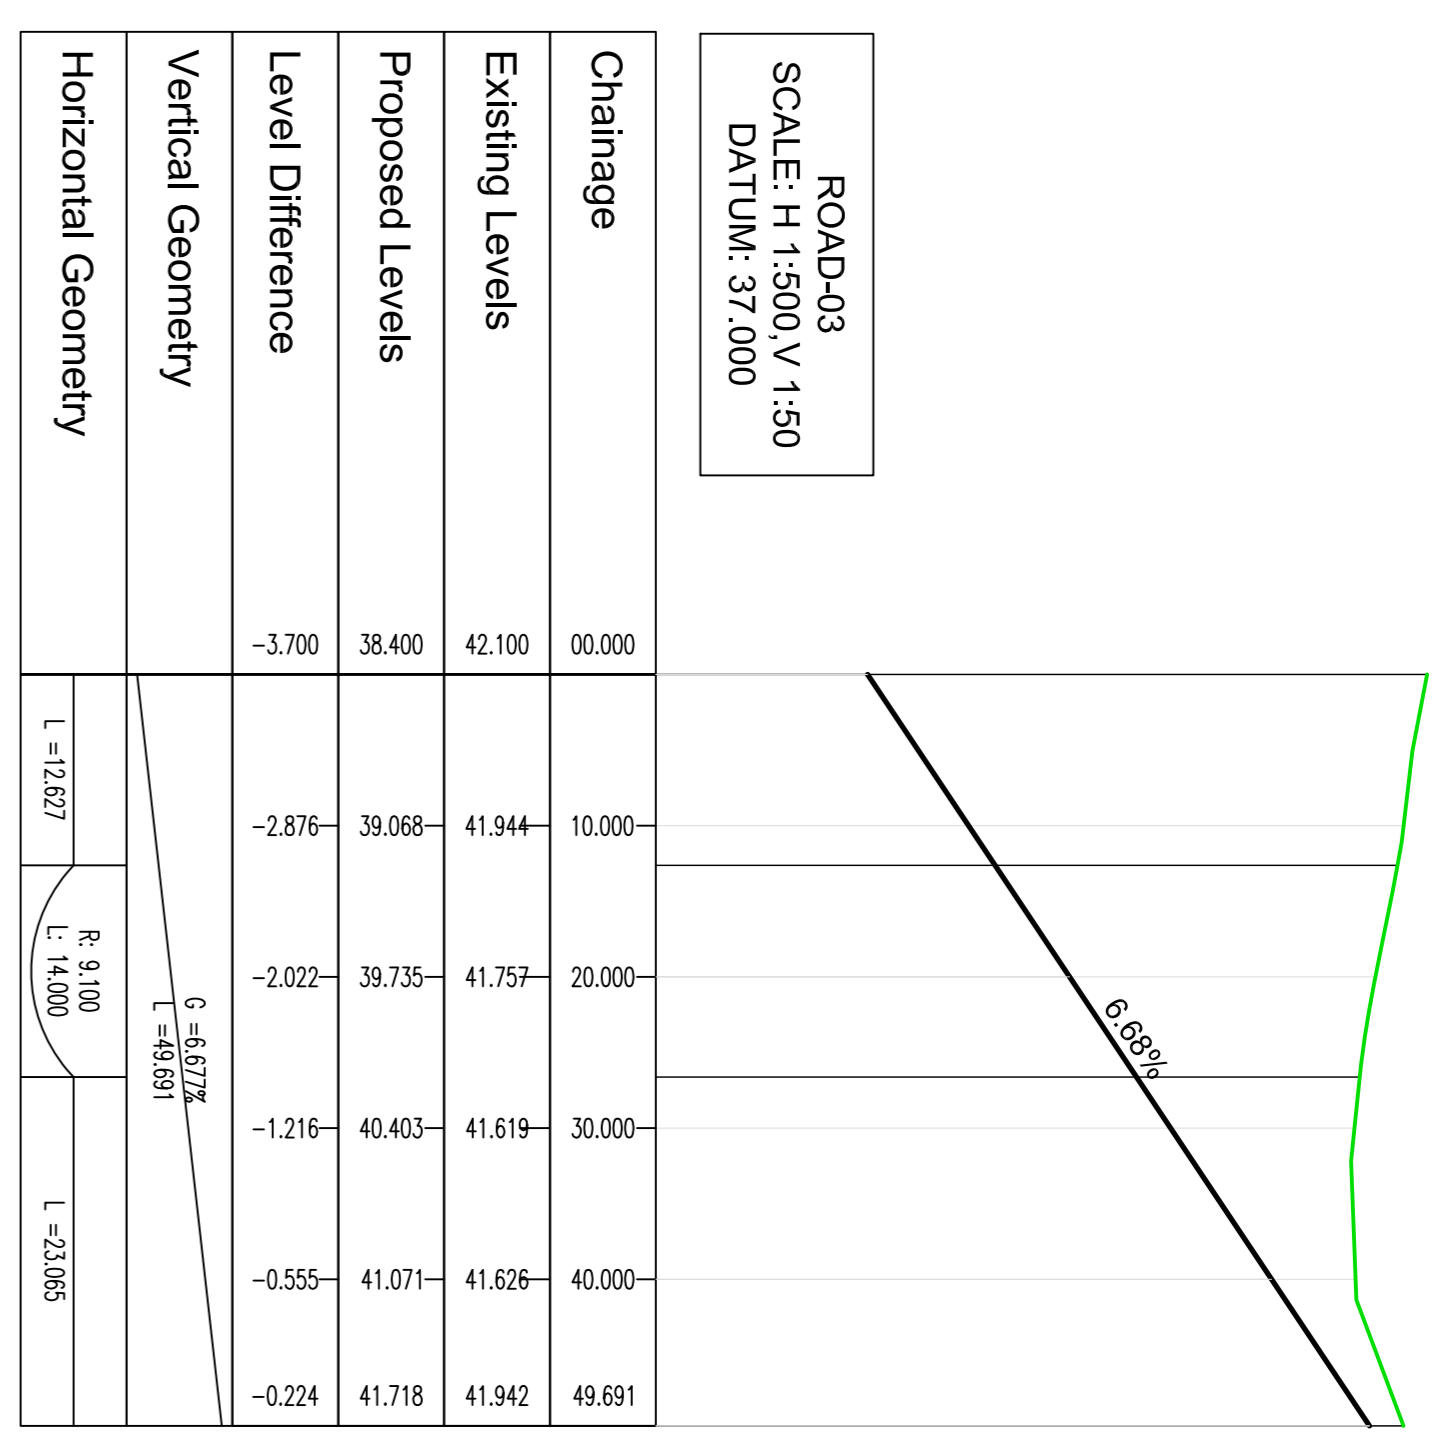

Chainage	Existing Levels	Proposed Levels	Level Difference	Vertical Geometry	Horizontal Geometry

NOTES:

ISSUED FOR PLANNING

REV	DATE	DETAILS
003	05/04/22	Revised for SHD Application
002	15/02/21	Issued for SHD Application

CLIENT	TITLE
Eastwise Construction Swords Ltd	Road Longsections
PROJECT	SCALE
Hartfield Place, Swords Road, Whitehall, Dublin 9, D09 C7F8	1:500 @ A1
DRAWING No. HARTPL-JOR-SM-ZZ-DR-C-0010	DATE CREATED
	FEB 2020
	DRAWN BY:
	CHECKED BY:
	DOB
	NS
	REV
	003