


TYPICAL SLUNG DRAINAGE PIPE DETAILS

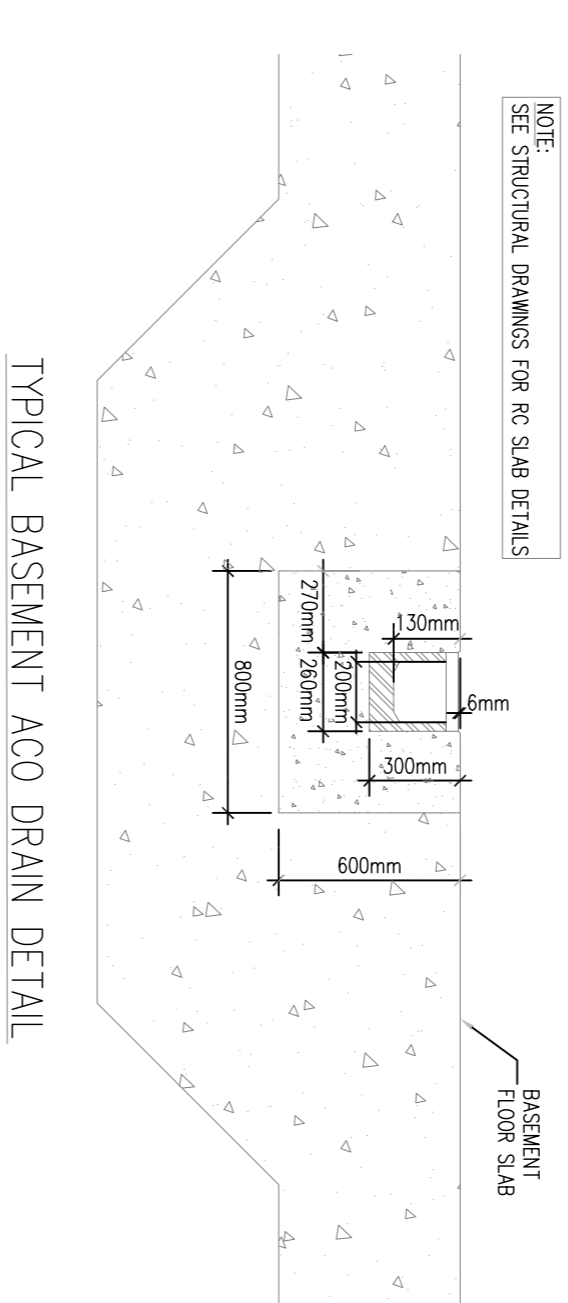

TYPICAL SECTION THROUGH SLUNG DRAINAGE

TYPICAL BASEMENT ACCO DRAIN DETAIL

ISSUED FOR
PLANNING

DIMENSIONS

Figure dimensions only to be taken from this drawing. All dimensions to be checked on site. Architects to be informed immediately of any discrepancies before work proceeds.

© COPYRIGHT

This drawing and any design hereon is copyright of JOR Consulting Engineers and must not be reproduced in whole or in part without their express written consent.

NOTES:

- ALL WORKS TO BE UNDERTAKEN IN ACCORDANCE WITH THE EUROPEAN STANDARD EN 12556 PART 1 WATER/CEMENT RATIO OF 0.65 AND SLUMP CLASS S2
- BRANAGE WORKS CODE OF PRACTICE FOR WASTE WATER
- RECOMMENDATIONS FOR SITE DEVELOPMENT
- REFER TO IRISH WATER MANUALS.
- REFER TO IRISH WATER MANUALS.
- PERIPHS WITHIN 50mm OF CONCRETE OR STEEL DETAIL TO BE SET OUT.
- CEMENT CONTENT OF 260K/G/M³ MAXIMUM
- ASSIGNATION WITH A UNIDIE STRUCTURAL DESIGN.
- ALL REINFORCING CONCRETE SHALL BE C28/33
- CONCRETE TO HAVE A MINIMUM WATER/CEMENT RATIO OF 0.45 AND SLUMP CLASS S2
- CONCRETE TO HAVE A MINIMUM WATER/CEMENT RATIO OF 0.65 AND SLUMP CLASS S2
- PERIPHS WITHIN 50mm OF CONCRETE OR STEEL DETAIL TO BE SET OUT.
- CEMENT CONTENT OF 260K/G/M³ MAXIMUM
- ASSIGNATION WITH A UNIDIE STRUCTURAL DESIGN.
- ALL REINFORCING CONCRETE SHALL BE C28/33

REV	DATE	DETAILS
C01	11.03.22	Issued for SHD Application

JOR
Joseph O'Reilly
Consulting Civil & Structural Engineers

Unit 1, St. Theresa's Place, Flowerhill, Navan, Co. Meath

Tel: 046 9077092 Fax: 046 9077932
Email: mail@jor.ie Web: www.jor.ie

CLIENT		TITLE	
Eastwise Construction Swords Ltd		Typical Drainage Details - Basement	
PROJECT		SCALE	
Hartfield Place, Swords Road, Whitehall, Dublin 9, D09 C7F8		As Shown @ A1	
		DRAWING No.	
		HARTPL-JOR-SM-ZZ-DR-C-0015	
		DATE CREATED	
		MARCH 2022	
		DRAWN BY:	
		JOR	
		CHECKED BY:	
		JOR	
		REV	
		C01	