



**OFF-PODIUM PAVING AREAS - Previous Paving Sub-Structure**  
 180 mm STONE SLAB TO LANDSCAPE ARCHITECT SPECIFICATION  
 40 mm BEDDING  
 180 mm MIN CONCRETE SLAB PAVING FOUNDATION  
 GEOMEMBRANE  
 35mm HIGH LOGS STONE DRAINAGE MEDIUM  
 GEOMEMBRANE

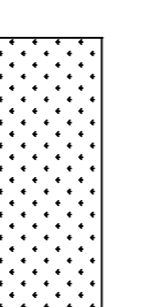


**PODIUM DECK PAVING AREAS**  
 180 mm STONE SLAB TO LANDSCAPE ARCHITECT SPECIFICATION  
 40 mm BEDDING  
 180 mm MIN CONCRETE SLAB PAVING FOUNDATION  
 GEOMEMBRANE  
 85/150mm PERMAVOID UNITS  
 WATERPROOFING TO ARCHITECTS SPECIFICATION  
 CONCRETE PODIUM TO STRUCTURAL ENGINEERS SPECIFICATION




**PODIUM DECK Grassed/Planted Areas**  
 180 mm STONE SLAB TO LANDSCAPE ARCHITECT SPECIFICATION  
 40 mm BEDDING  
 180 mm MIN CONCRETE SLAB PAVING FOUNDATION  
 GEOTEXTILE FILTER MATERIAL  
 85/150 mm PERMAVOID UNITS  
 TOPSOIL/GROWING MEDIUM TO LANDSCAPE ARCHITECTS SPECIFICATION  
 WATERPROOFING TO ARCHITECTS SPECIFICATION  
 CONCRETE PODIUM TO STRUCTURAL ENGINEERS SPECIFICATION

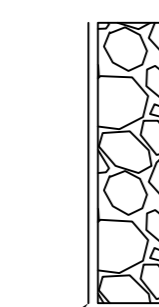

**OFF-PODIUM PAVING AREAS - Previous Paving Sub-Structure**  
 180 mm STONE SLAB TO LANDSCAPE ARCHITECT SPECIFICATION  
 40 mm BEDDING  
 180 mm MIN CONCRETE SLAB PAVING FOUNDATION  
 GEOMEMBRANE  
 35mm HIGH LOGS STONE DRAINAGE MEDIUM  
 GEOMEMBRANE

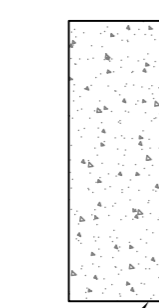

**PODIUM DECK PAVING AREAS**  
 180 mm STONE SLAB TO LANDSCAPE ARCHITECT SPECIFICATION  
 40 mm BEDDING  
 180 mm MIN CONCRETE SLAB PAVING FOUNDATION  
 GEOMEMBRANE  
 85/150mm PERMAVOID UNITS  
 WATERPROOFING TO ARCHITECTS SPECIFICATION  
 CONCRETE PODIUM TO STRUCTURAL ENGINEERS SPECIFICATION

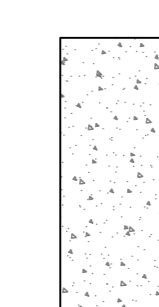

**PODIUM DECK Grassed/Planted Areas**  
 180 mm STONE SLAB TO LANDSCAPE ARCHITECT SPECIFICATION  
 40 mm BEDDING  
 180 mm MIN CONCRETE SLAB PAVING FOUNDATION  
 GEOTEXTILE FILTER MATERIAL  
 85/150 mm PERMAVOID UNITS  
 TOPSOIL/GROWING MEDIUM TO LANDSCAPE ARCHITECTS SPECIFICATION  
 WATERPROOFING TO ARCHITECTS SPECIFICATION  
 CONCRETE PODIUM TO STRUCTURAL ENGINEERS SPECIFICATION

ISSUED FOR  
**PLANNING**

**DIMENSIONS**

Figured dimensions only to be taken from this drawing. All dimensions to be checked on site. Architects to be informed immediately of any discrepancies before work proceeds.

**NOTES:**

© COPYRIGHT  
 This drawing and any design hereon is copyright of JOR Consulting Engineers and must not be reproduced in whole or in part without their express written consent.

REV	DATE	DETAILS
A	03.11.20	Draft Issue
C01	30.03.22	Issued for SHD Application

**CLIENT**  
 Eastwise Construction Swords Ltd

**PROJECT**  
 Hartfield Place,  
 Swords Road, Whitehall,  
 Dublin 9, D09 C7F8

TITLE	
Proposed surface water drainage details for podium slab	
SCALE	As shown @ A1
DATE CREATED	Nov 2020
DRAWN BY:	MS
CHECKED BY:	PC
DRAWING NO.	HARTPL-JOR-SM-22-DR-C-0016
REV	C01