




MANHOLE DETAIL FOR PIPE DIAMETERS DEPTH TO INVERT LESS THAN 1M

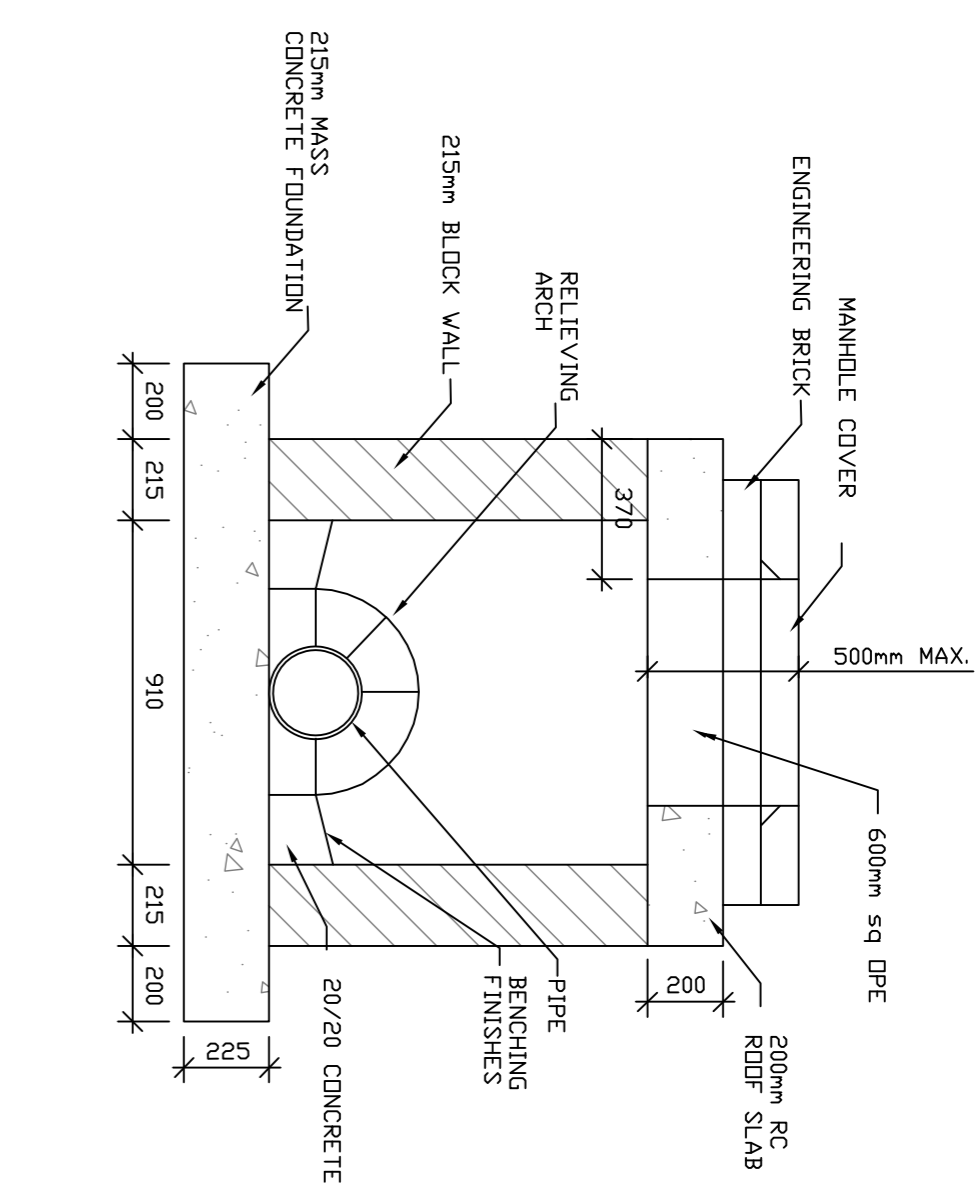


SECTION A-A
SCALE 1:20

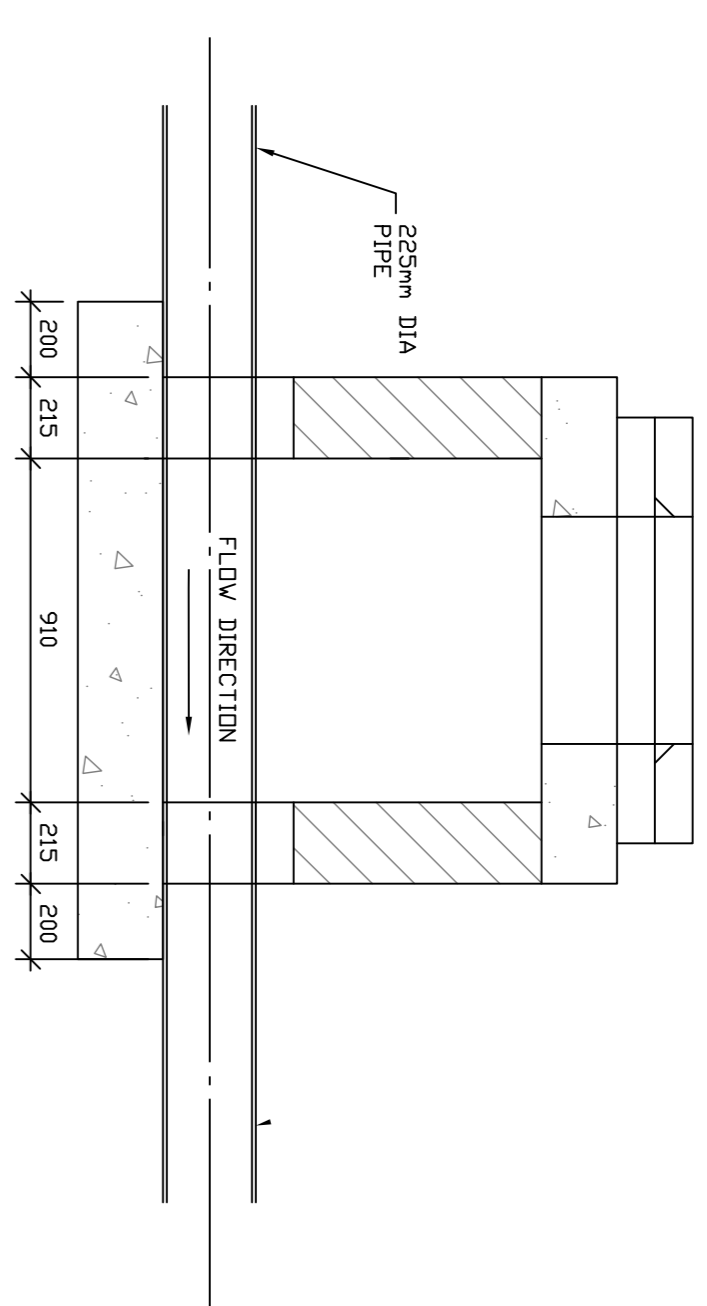

SECTION B-B
SCALE 1:20

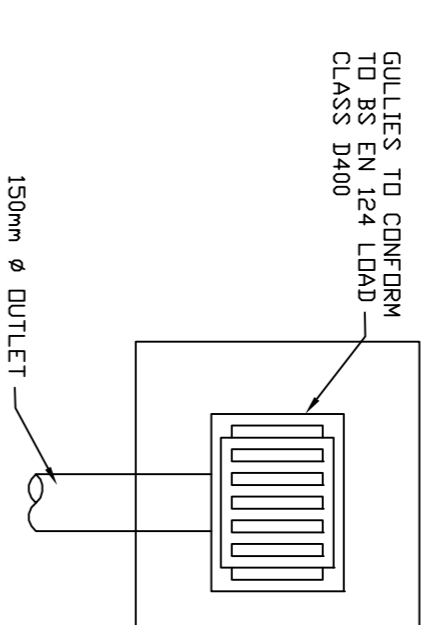


TYPICAL GULLY PLAN
SCALE 1:20

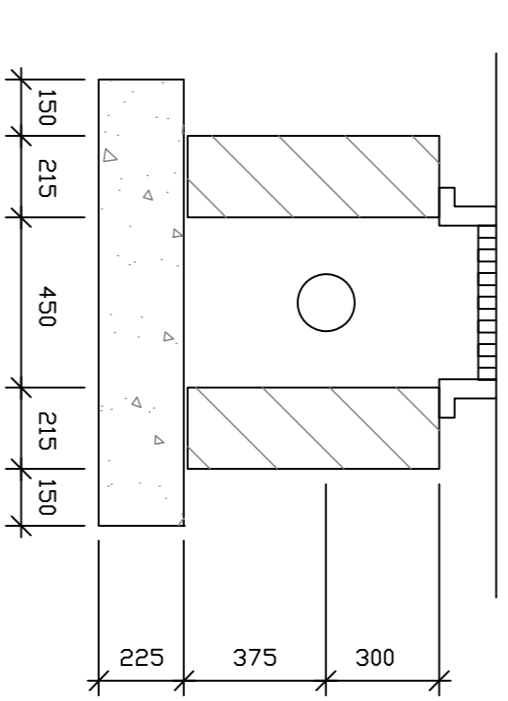


TYPICAL GULLY SECTION
SCALE 1:20


BLOCK GULLY CHAMBER – DCC AREA ONLY

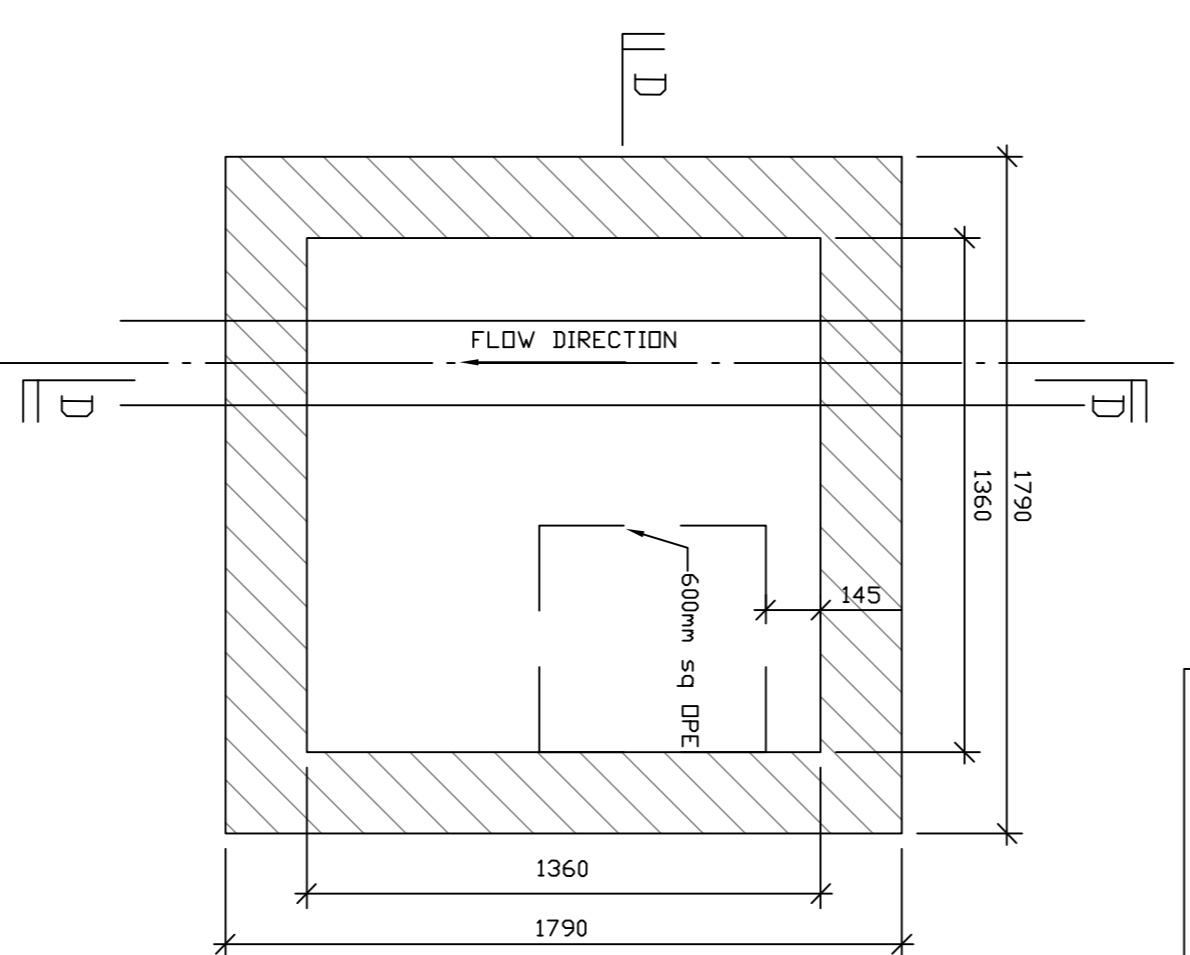

MANHOLE DETAIL FOR PIPE DIAMETERS DEPTH TO INVERT 1M TO 3M

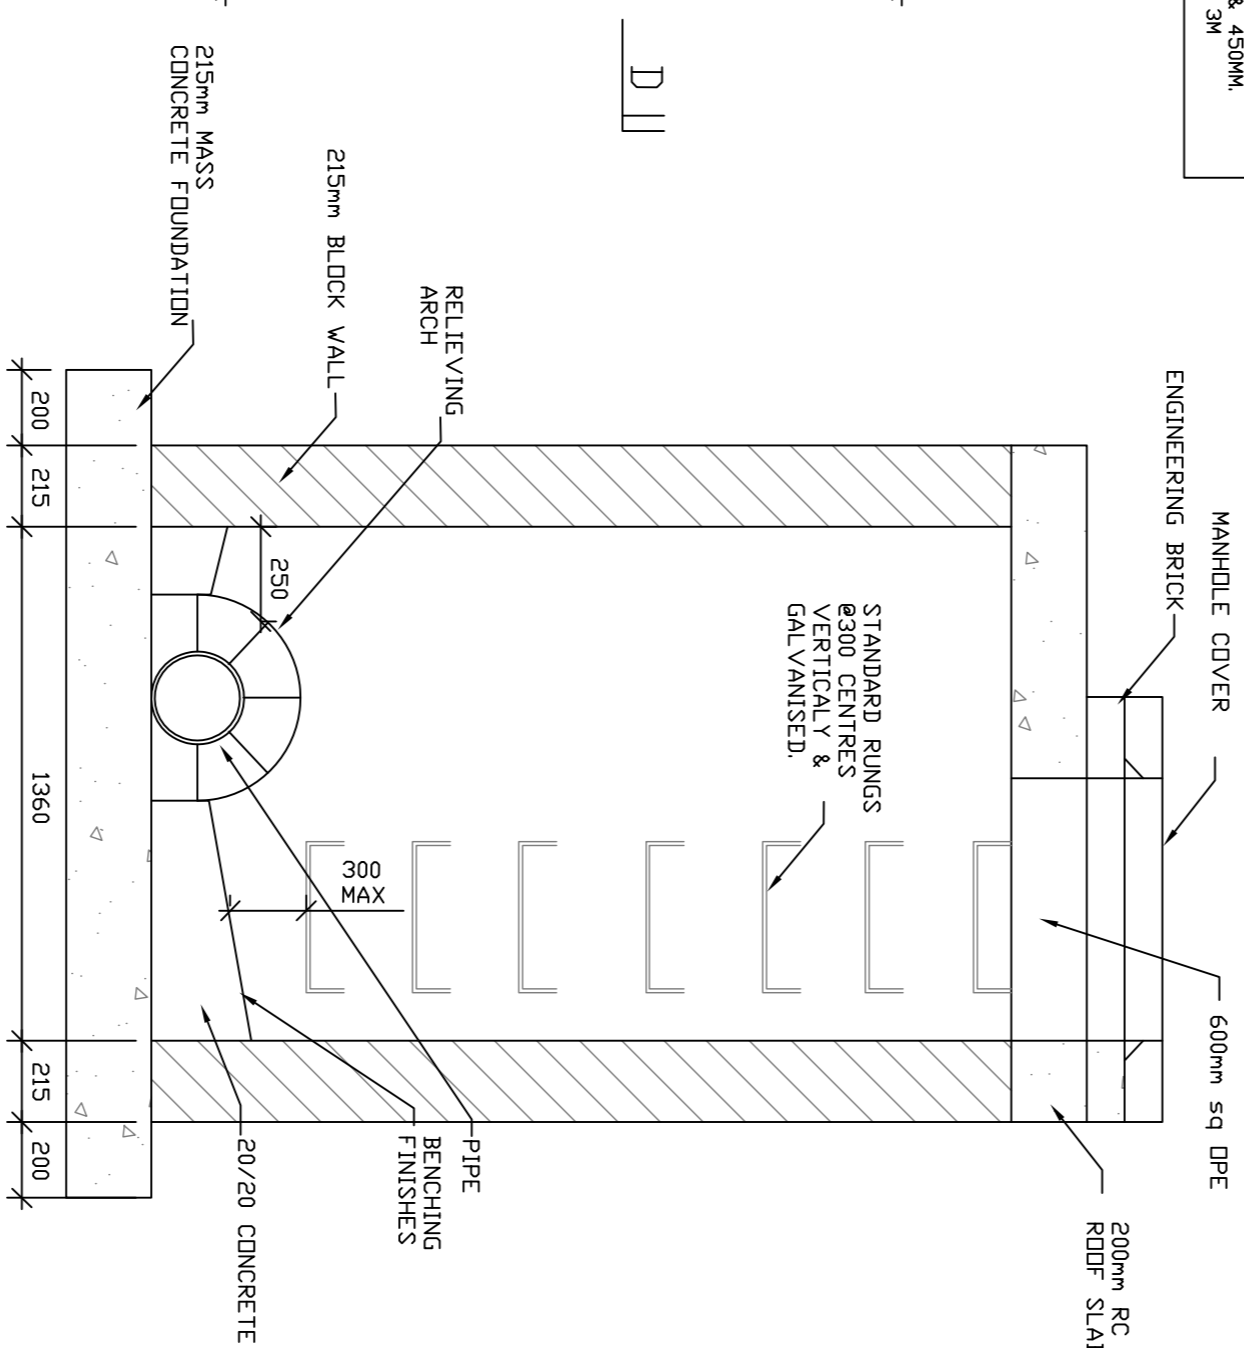

SECTION C-C
SCALE 1:20

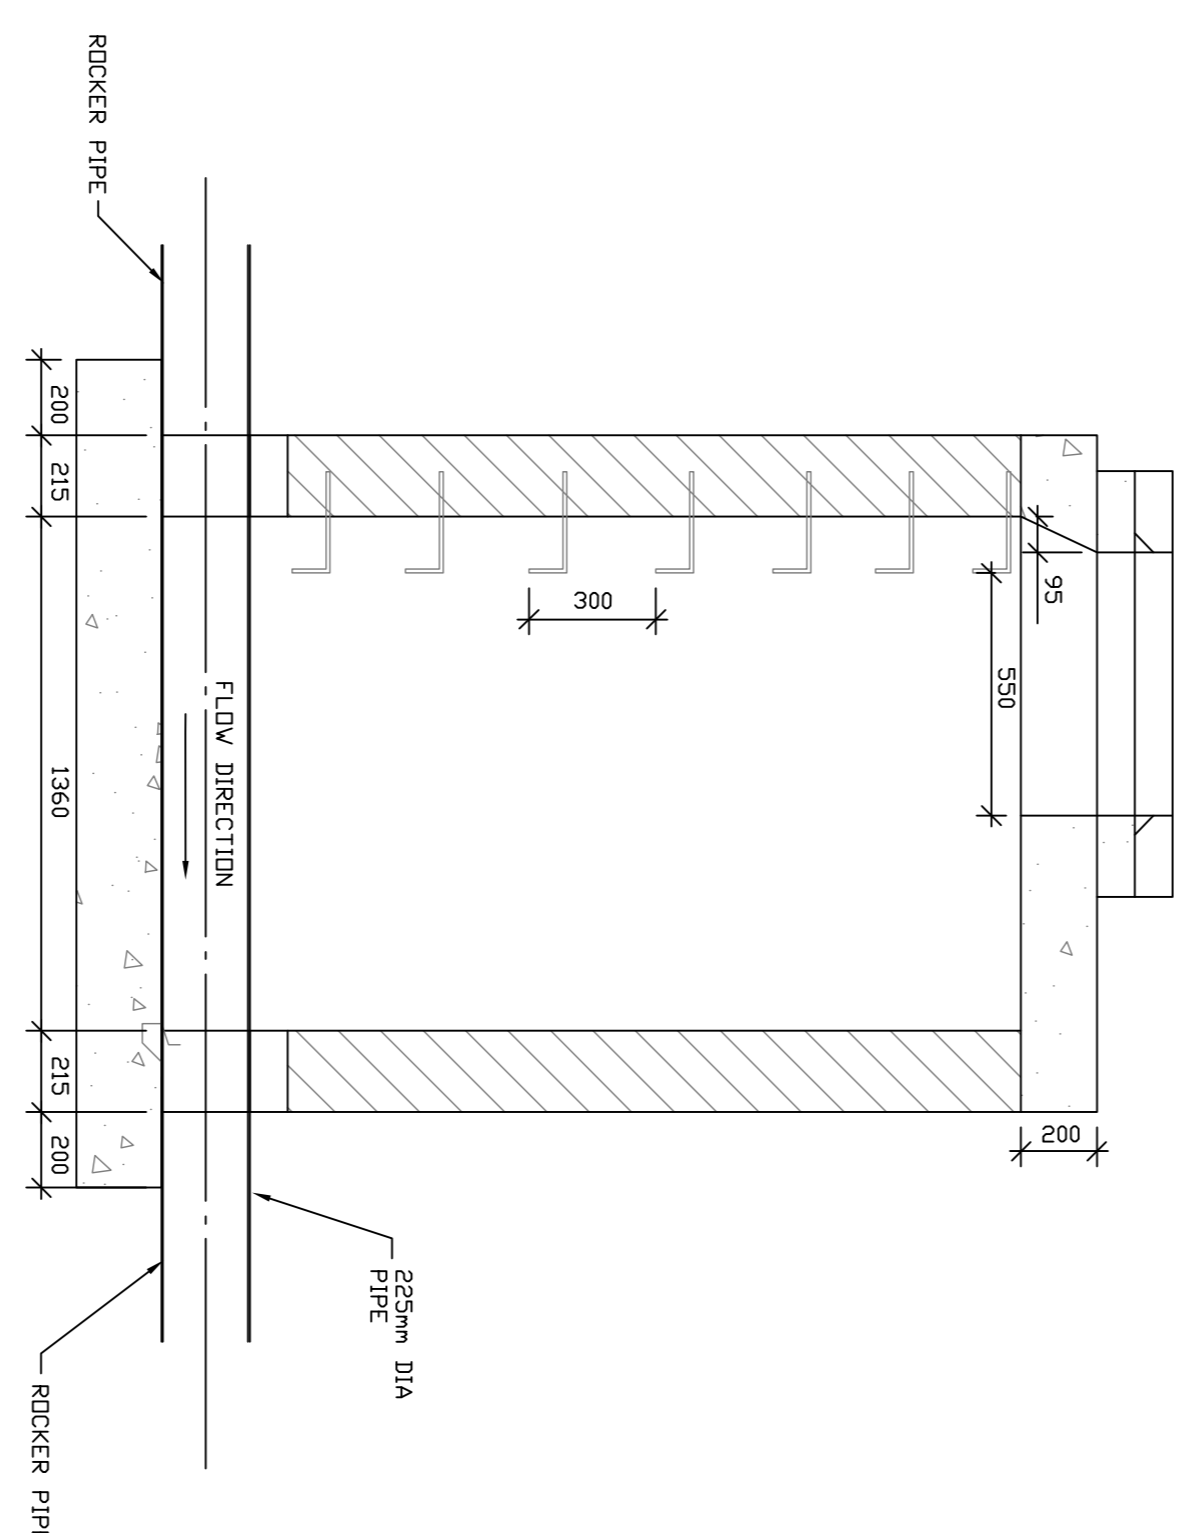

SECTION D-D
SCALE 1:20

GDR TYPE MANHOLE TYPICAL DETAIL (DEPTH GREATER THAN 1M)
SCALE 1:20

STORM MANHOLES – TYPE 2 & 3 STANDARD

DIMENSIONS

Figured dimensions only to be taken from this drawing. All dimensions to be checked on site. Architects to be informed immediately of any discrepancies before work proceeds.

NOTES:

© COPYRIGHT
This drawing and any design hereon is copyright of JOR Consulting Engineers and must not be reproduced in whole or in part without their express written consent.

ISSUED FOR
PLANNING

REV	DATE	DETAILS
B	30.03.22	Issued for SHD Application
A	06.11.20	Issued for Construction

CLIENT
Eastwise Construction Swords Ltd

PROJECT
Hartfield Place,
Swords Road, Whitehall,
Dublin 9, D09 C7F8

TITLE	
Typical Surface Water Manhole Details	
SCALE	DATE CREATED
As Shown @ A1	OCTOBER '20
DRAWING No.	CHECKED BY:
HARTPL-JOR-SM-ZZ-DR-C-0018	
REV	DOB
B	MS