




Project Management Initials: Designer: BA
 Project Management Initials: Designer: RG
 Designer: BA
 Checked: CR
 Check: PMCG
 Approved: TR
 ISO A0 841mm x 1189mm

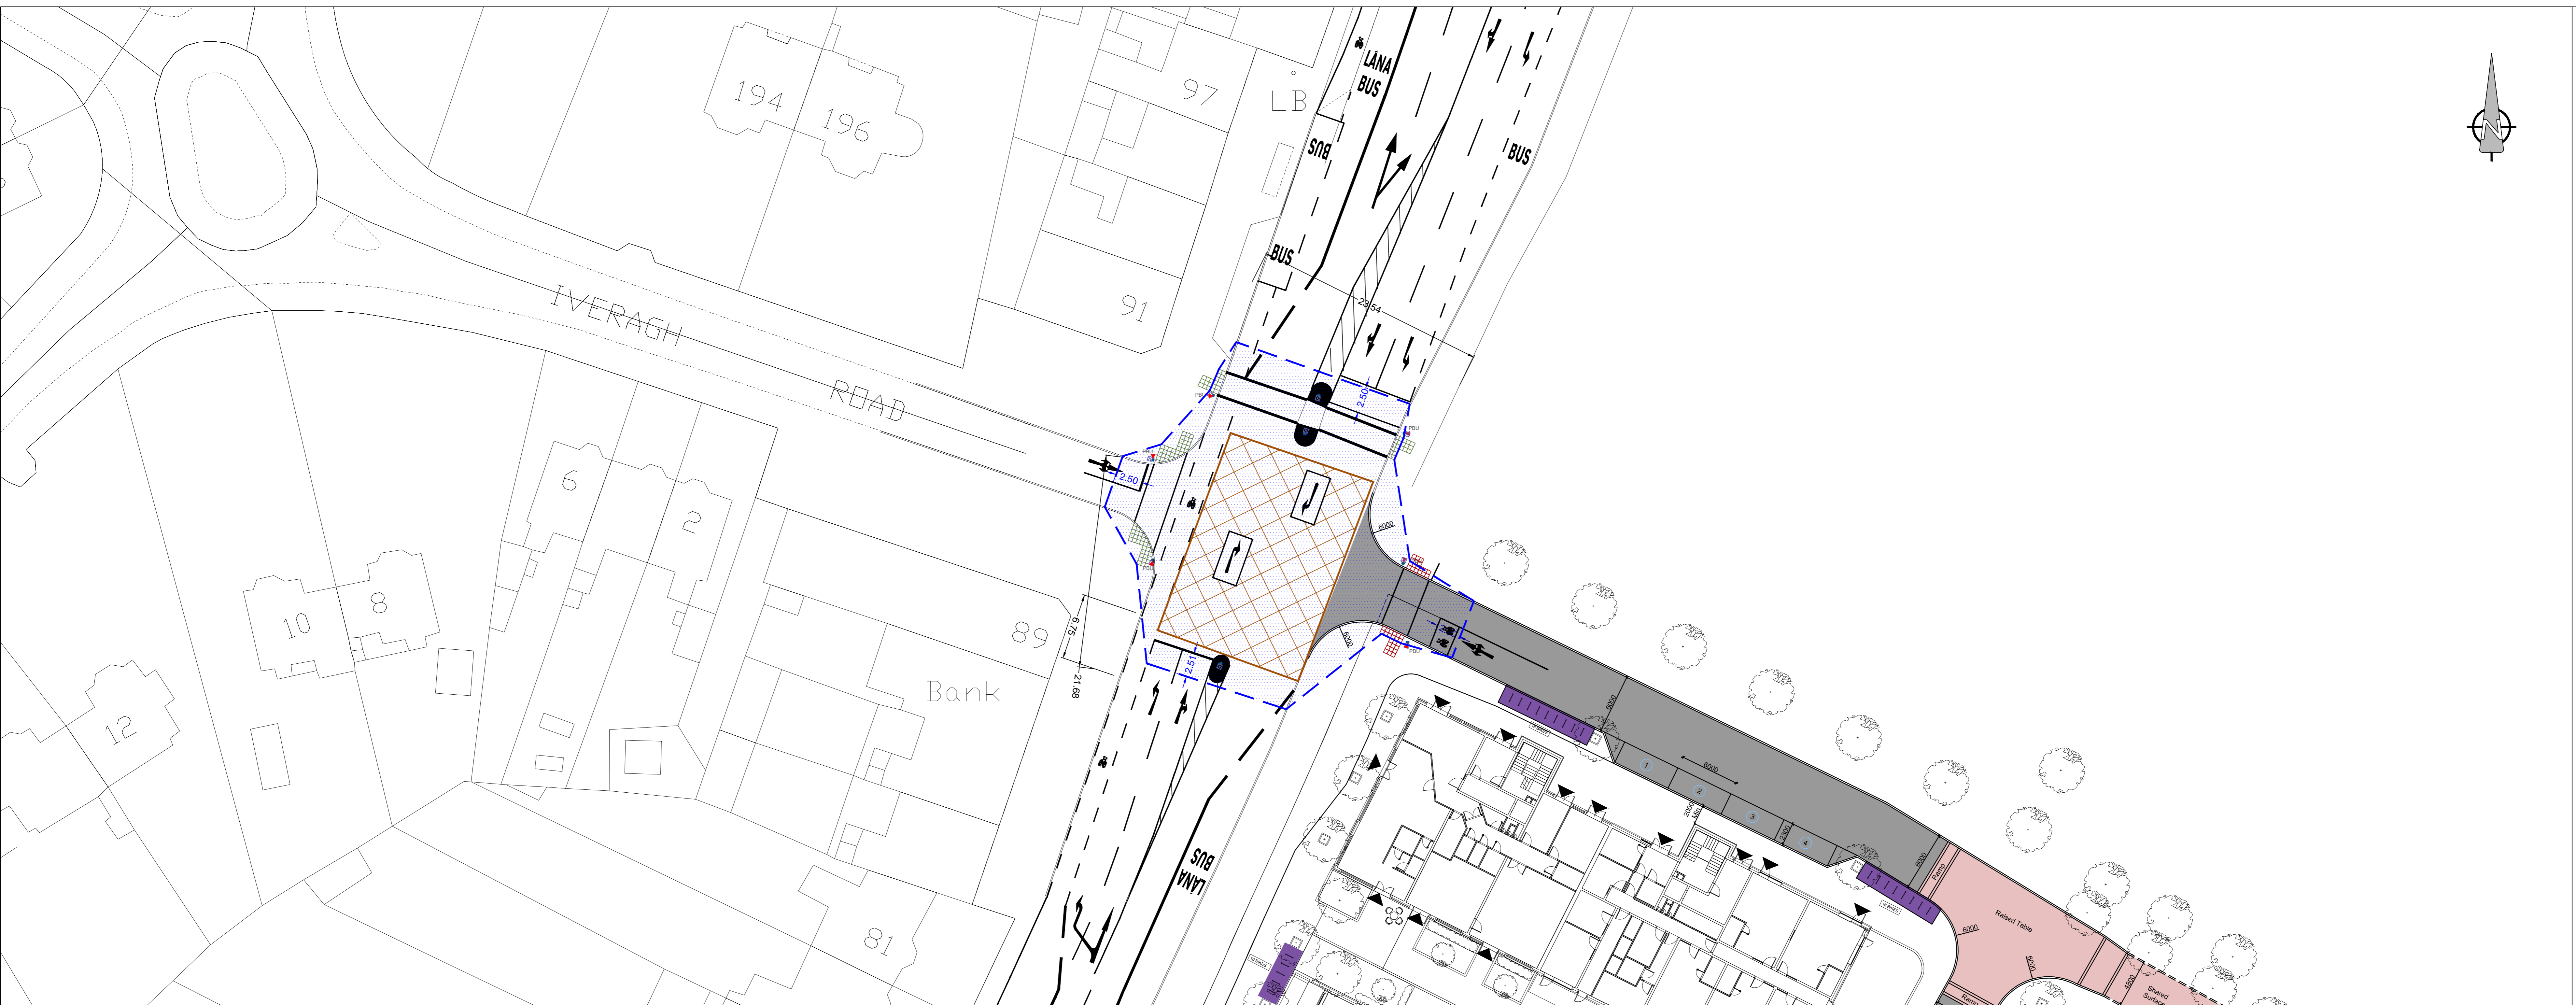

A JUNCTION VISIBILITY SPLAY
 Scale: 1:250 @ A0

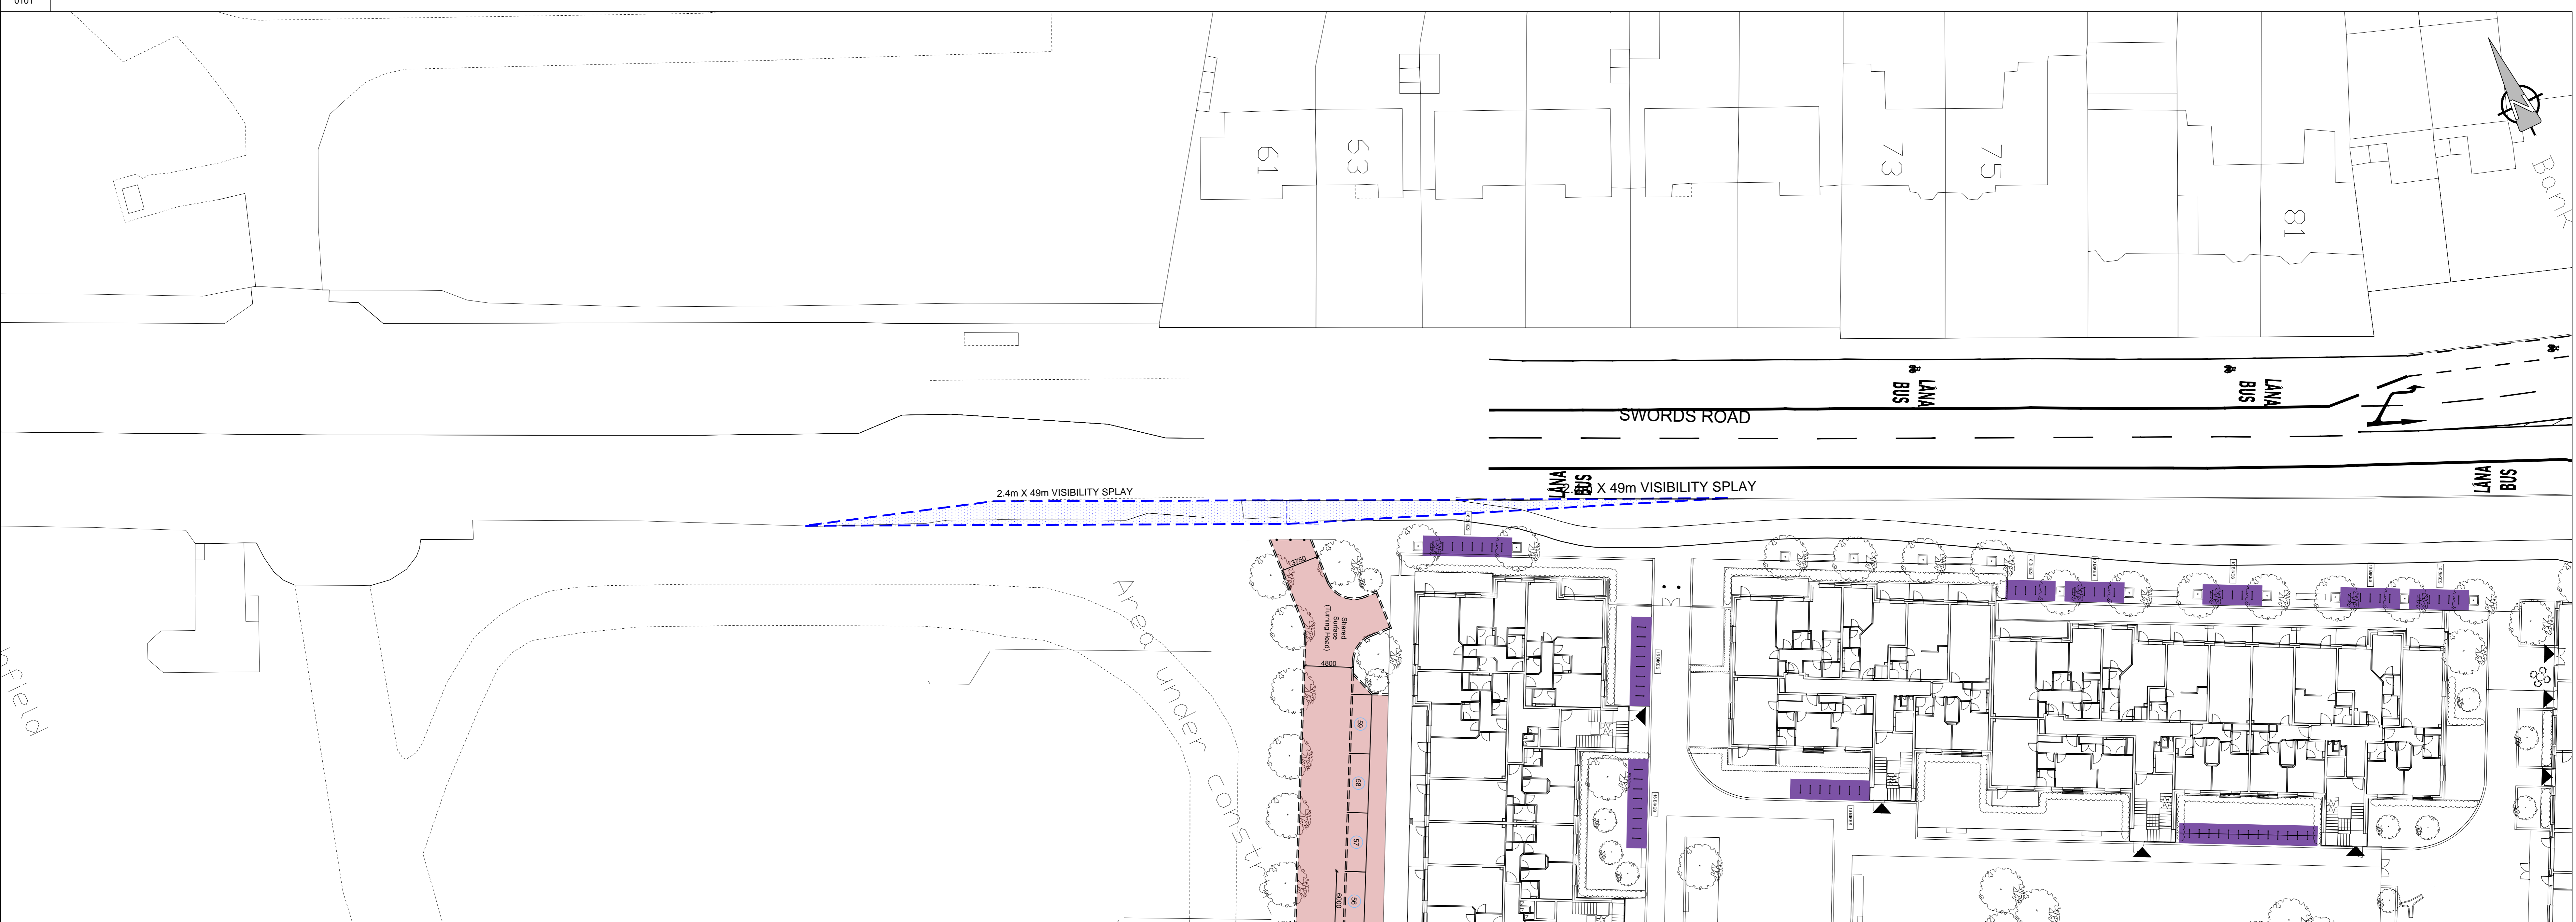

B EMERGENCY ACCESS VISIBILITY SPLAY
 Scale: 1:250 @ A0

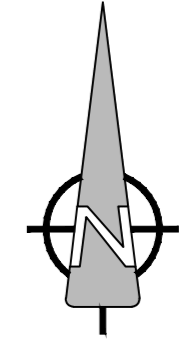

This drawing has been prepared for the use of AECOM's client. It may not be used, modified, reproduced or relied upon by third parties, except as agreed by AECOM or as required by law. AECOM accepts no responsibility, and denies any liability whatsoever, to any party that uses or relies on this drawing without AECOM's express written consent. Do not scale this document. All measurements must be obtained from the stated dimensions.

AECOM

PROJECT
 HARTFIELD PLACE
 SWORDS ROAD, WHITEHALL
 DUBLIN 9
 D09 C7F8

EASTWISE CONSTRUCTION
 SWORDS LIMITED

CONSULTANT
 AECOM
 4th Floor, Adelphi Plaza,
 George's Street Upper, Dun Laoghaire, Ireland
 Tel:+353 (0)1 2383100 Fax:+353(0)1 2383199
 www.aecom.com

NOTES:
 1. THIS DRAWING IS TO BE READ IN CONJUNCTION WITH ALL OTHER RELEVANT ARCHITECTURAL AND ENGINEERING DRAWINGS. ANY DISCREPANCIES, ERRORS OR OMISSIONS TO BE BROUGHT TO THE ATTENTION OF THE DESIGNER.
 2. ALL DIMENSIONS TO BE CHECKED BY THE CONTRACTOR ON SITE PRIOR TO COMMENCEMENT OF WORKS.
 3. AECOM LIMITED TO BE INFORMED BY THE CONTRACTOR OF ANY DISCREPANCIES PRIOR TO THE COMMENCEMENT OF WORKS ON SITE.
 4. DIMENSIONS OF ALL BOUNDARIES AND ADJOINING ROADS TO BE CHECKED ON SITE PRIOR TO COMMENCEMENT OF WORKS.
 5. DO NOT SCALE. ALL MEASUREMENTS AND COORDINATES TO BE CHECKED ON SITE.

AECOM PLANNING

ISSUE/REVISION

NO.	DATE	ISSUE FOR PLANNING	DESCRIPTION
1	02.03.2022	ISSUE FOR PLANNING	

KEY PLAN

SHEET TITLE
 VISIBILITY SPLAY

SHEET NUMBER
 PR379360-ACM-XX-DR-CE-10-0101

File Name: I:\AECOM\NET\COM\PROJECTS\HARTFIELD PLACE\WHITEHALL\ROADS\SWRDS\ROAD_WHITEHALL\900_CAD_GIS\904_CER1_WPR02_SHEETS2022_PLANNING PACKAGE\PR379360-ACM-XX-DR-CE-10-0101.DWG. Last saved by: MURRAYFS. Last Printed: 2022-03-02