


PROJECT
HARTFIELD PLACE
SWORDS ROAD, WHITEHALL
DUBLIN 9
D09 C7F8

EASTWISE CONSTRUCTION
SWORDS LIMITED

CONSULTANT
AECOM
4th Floor, Adelphi Plaza,
George's Street Upper, Dun Laoghaire, Ireland
Tel:+353 (0)1 2383100 Fax:+353(0)1 2383199
www.aecom.com

- NOTES:
1. THIS DRAWING IS TO BE READ IN CONJUNCTION WITH ALL OTHER RELEVANT ARCHITECTURAL AND ENGINEERING DRAWINGS. ANY DISCREPANCIES, ERRORS OR OMISSIONS TO BE BROUGHT TO THE ATTENTION OF THE DESIGNER.
 2. ALL DIMENSIONS TO BE CHECKED BY THE CONTRACTOR ON SITE PRIOR TO COMMENCEMENT OF WORKS.
 3. AECOM LIMITED TO BE INFORMED BY THE CONTRACTOR OF ANY DISCREPANCIES PRIOR TO THE COMMENCEMENT OF WORKS ON SITE.
 4. DIMENSIONS OF ALL BOUNDARIES AND ADJOINING ROADS TO BE CHECKED ON SITE PRIOR TO COMMENCEMENT OF WORKS.
 5. DO NOT SCALE. ALL MEASUREMENTS AND COORDINATES TO BE CHECKED ON SITE.


Aerial Platform/ Turntable Ladder/ Special Appliance

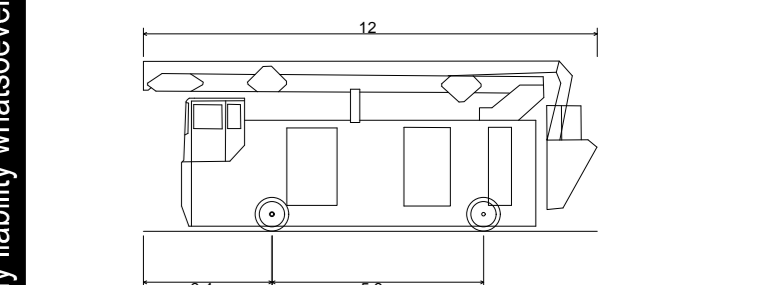

Overall Length	12.000m
Overall Width	2.550m
Overall Body Height	4.500m
Min Body Ground Clearance	0.317m
Track Width	2.550m
Lock-to-Lock Time	4.00 sec
Curb to Curb Turning Radius	13.750m



Dennis Sabre Fire Tender (LWB)

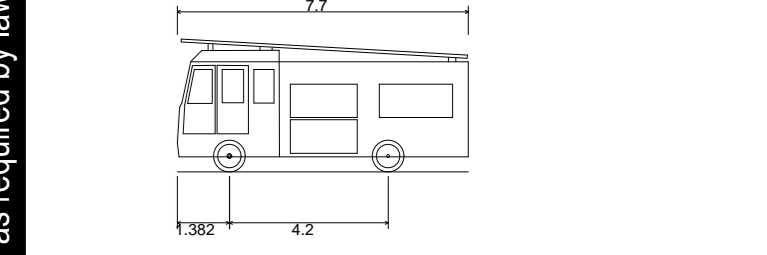

Overall Length	7.700m
Overall Width	2.430m
Overall Body Height	3.512m
Min Body Ground Clearance	0.387m
Track Width	2.380m
Lock to Lock Time	5.00 sec
Kerb to Kerb Turning Radius	7.400m



ISSUE/REVISION

NO	DATE	DESCRIPTION
1	02.03.2022	ISSUE FOR PLANNING

SHEET TITLE
AUTOTRACK ANALYSIS
OF PROPOSED SITE LAYOUT
WITH BUS CONNECTS
SHEET NUMBER
PR379360-ACM-XX-DR-CE-10-0103

