



Copyright. All Rights Reserved.  
 This work is copyright and cannot be re-produced or copied in any form or by any means (graphic, electronic or mechanical including photocopying) without the written permission of the originator. Any license, express or implied, to use this document for any purpose whatsoever is restricted to the terms of the agreement or implied agreement between the originator and the instructing party.  
 Unless otherwise stated all dimensions are in millimeters. Where dimensions are not given, drawings must not be scaled and the matter must be referred to the Landscape Architect. If the drawing includes conflicting details/dimensions the matter must be referred to the Landscape Architect. All dimensions must be checked on site. The Landscape Architect must be informed, by the Contractor, of any discrepancies before work proceeds.  
 THIS DRAWING IS TO BE READ IN CONJUNCTION WITH RELEVANT CONSULTANT'S DRAWINGS.

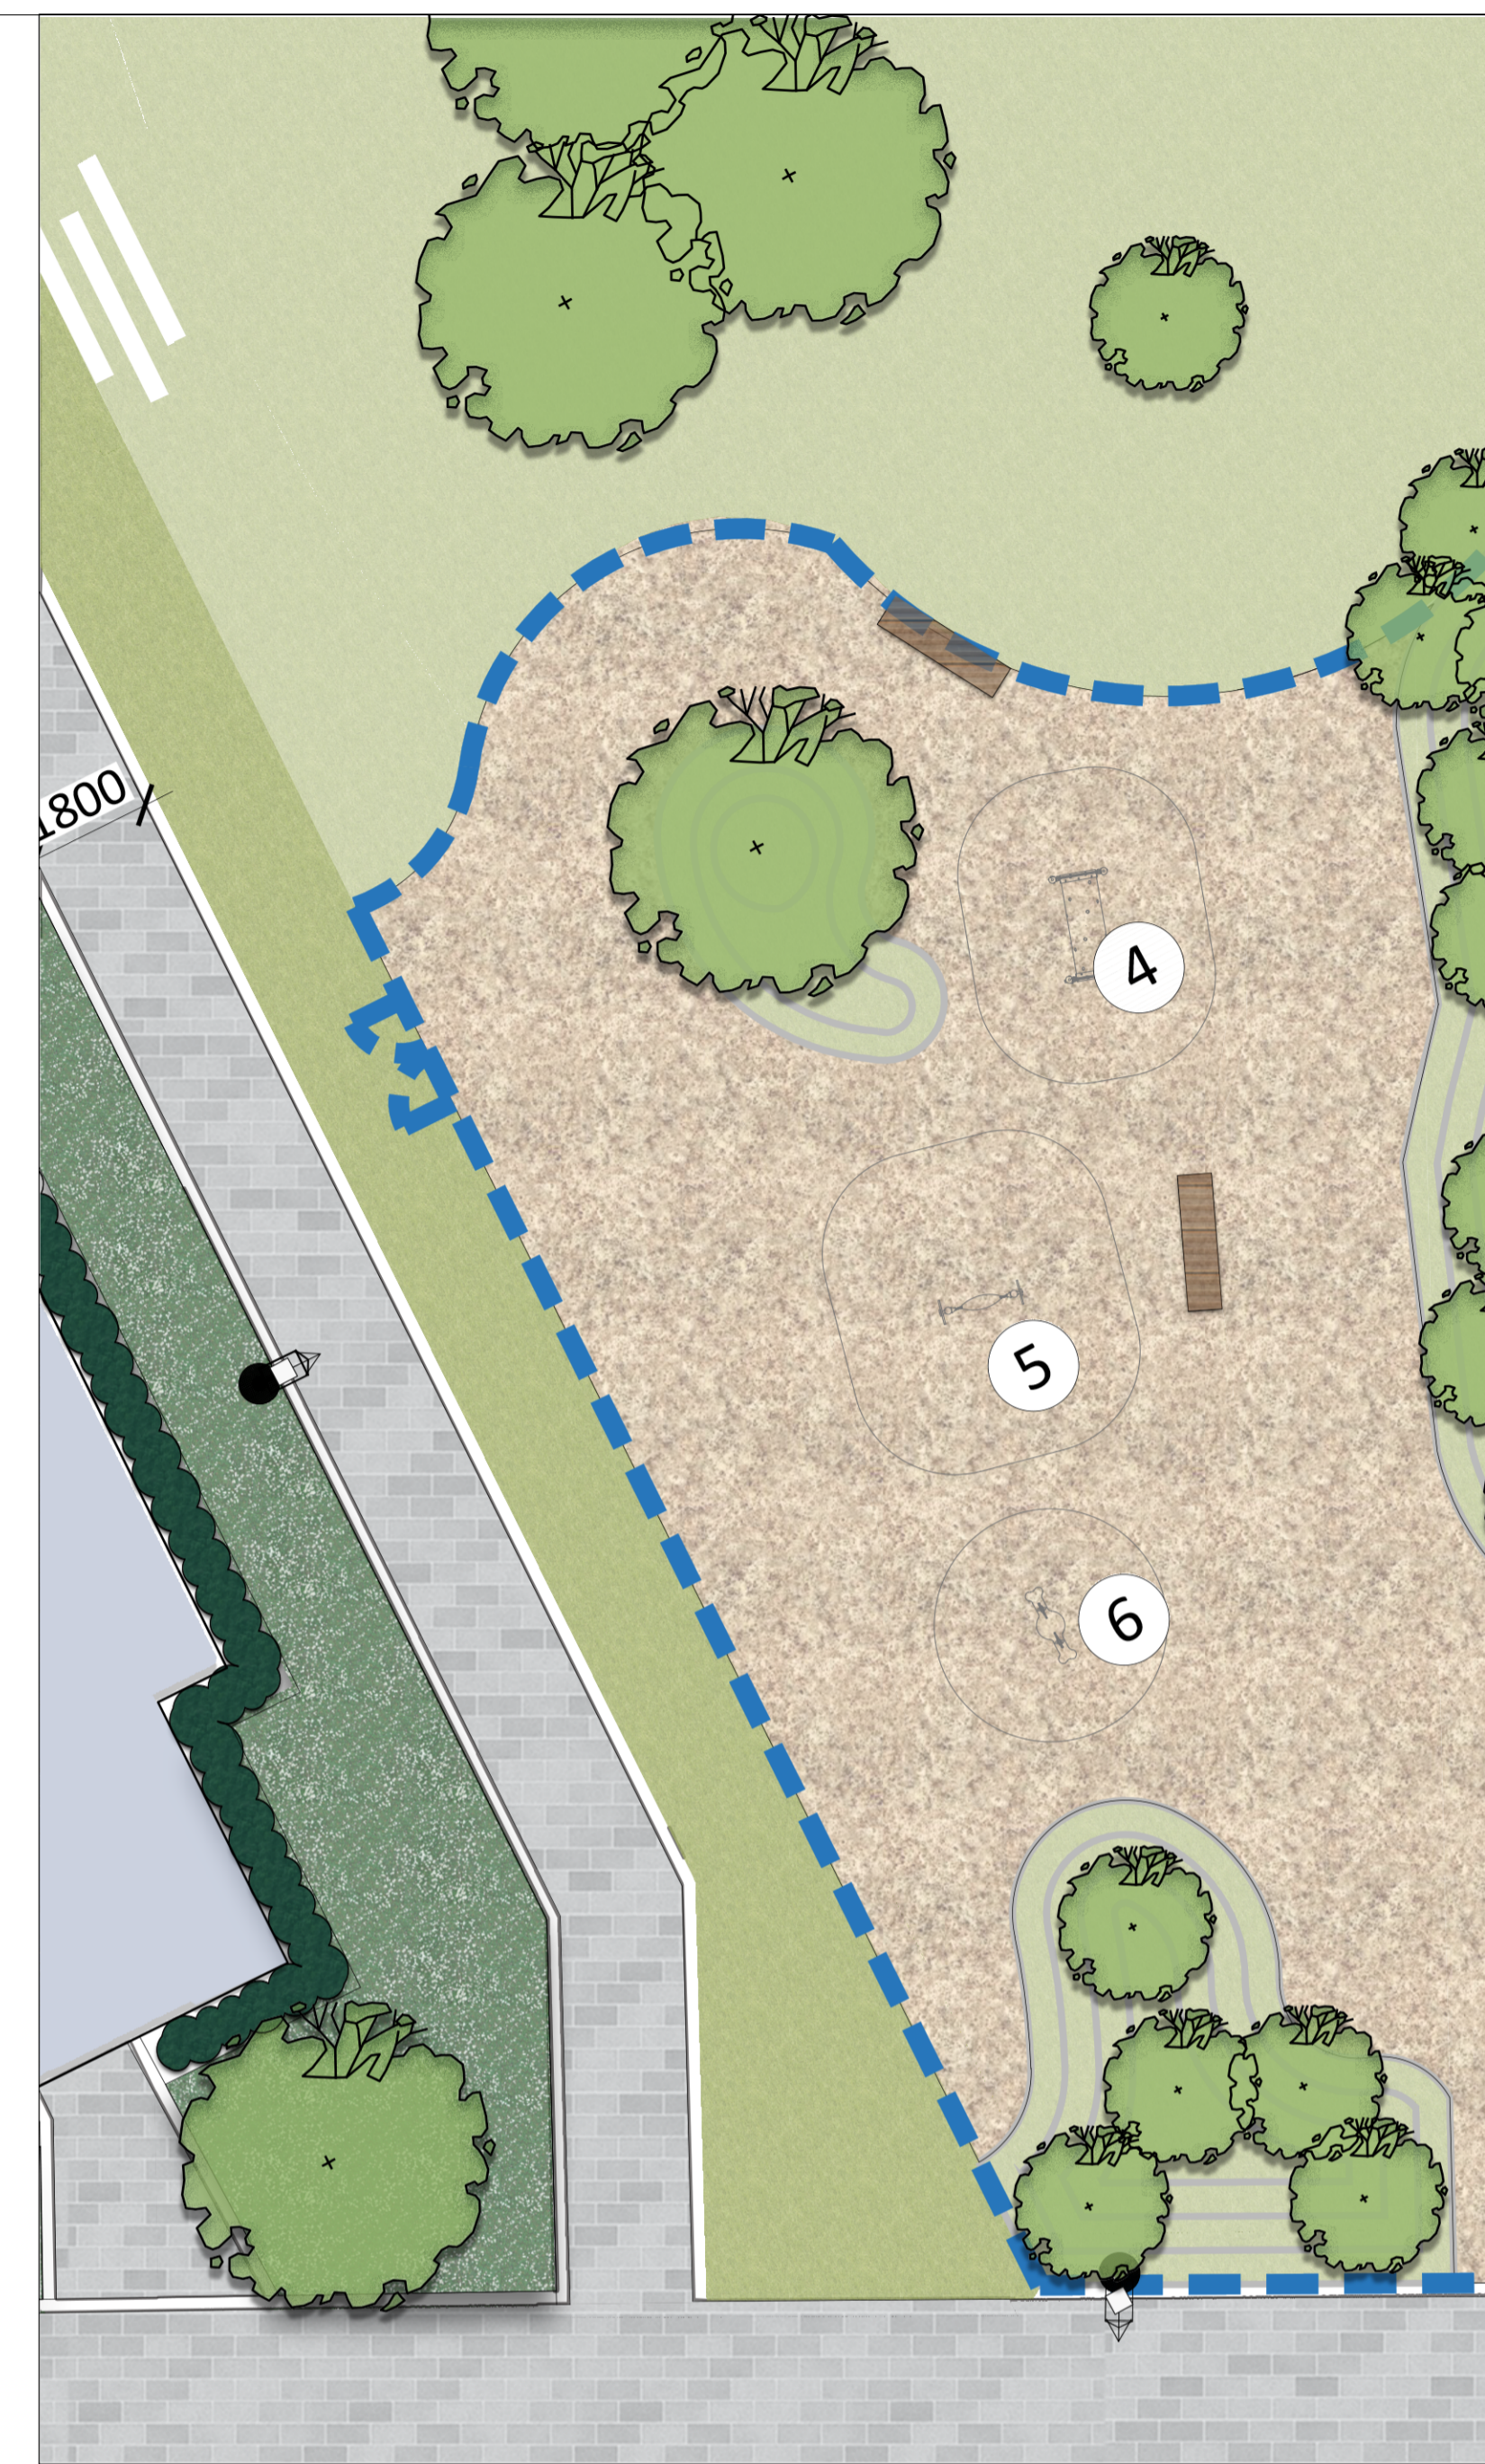

**CLIMBING STRUCTURE 21**  
 Supplied by Richter Spielgerate or similar and approved.  
 1. MOVEMENT: CLIMBING, BALANCING, DOING  
 2. INCENTIVE FOR PLAYING: STRONG, CHALLENGING, BALANCING, DOING EXERCISE.  
 Order No. 6.51021

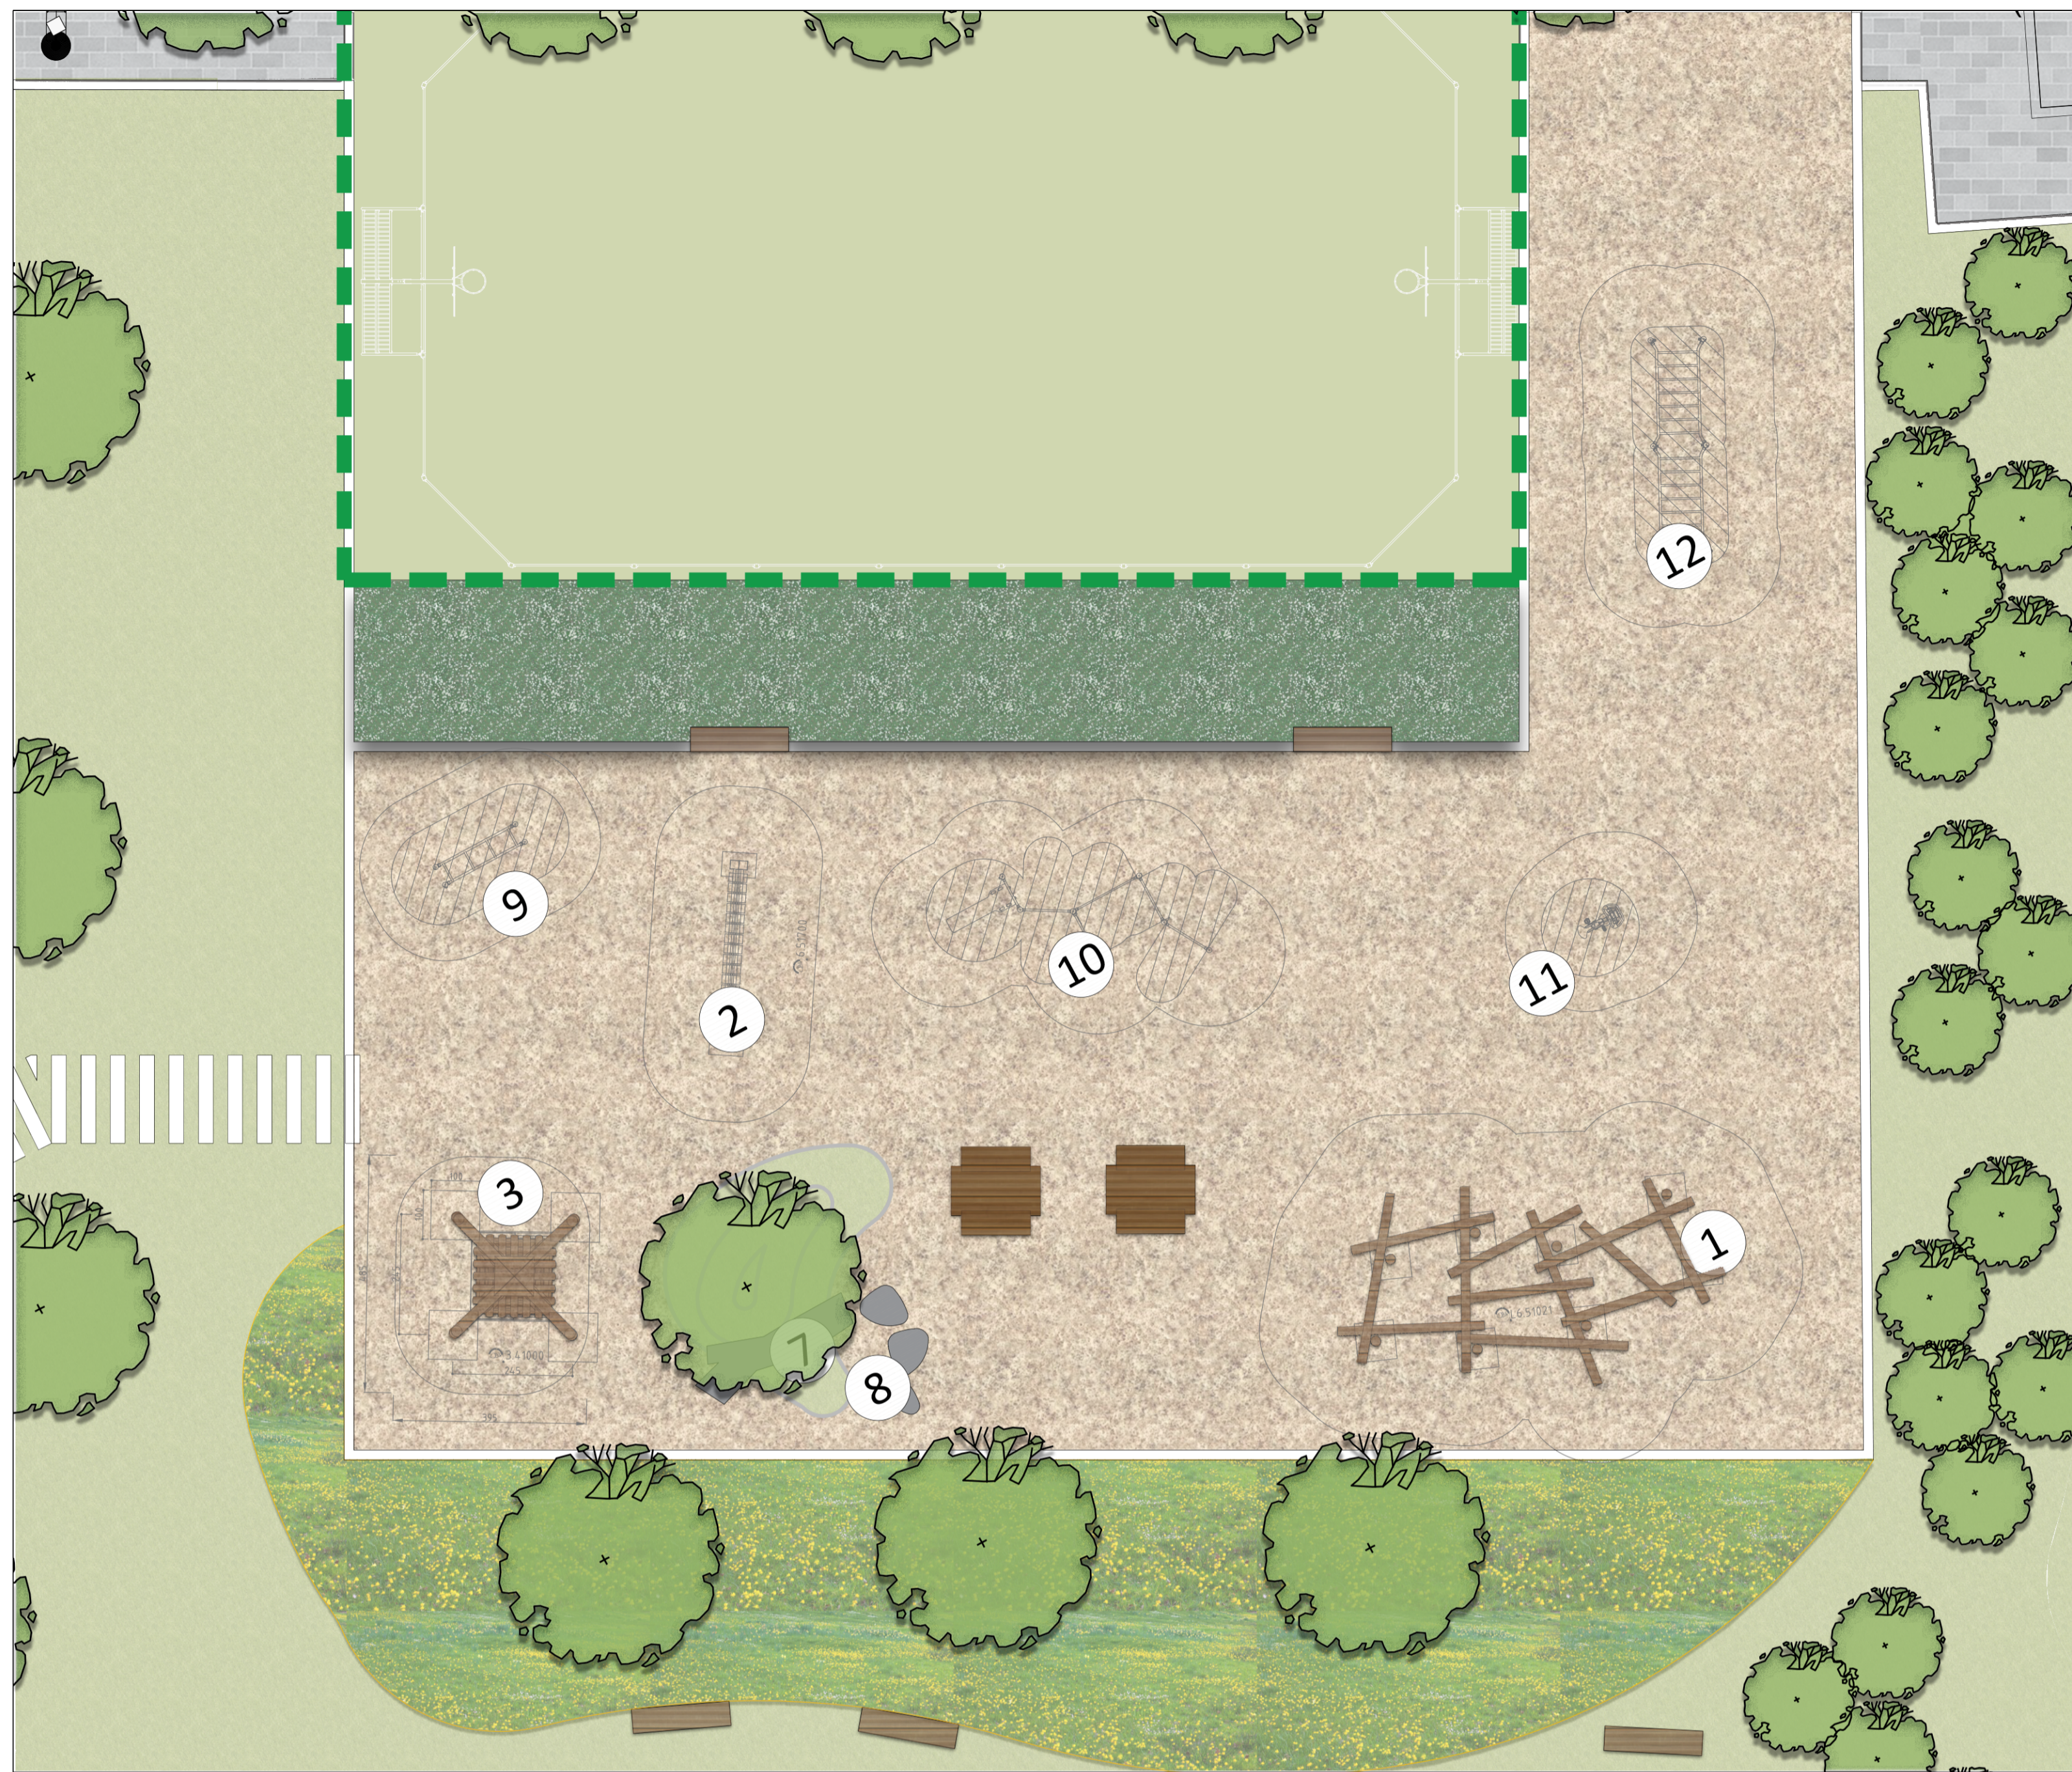

③ BALANCE BLOCKS

**BALANCE BLOCKS, END FRAMES OF HDG STEEL**  
 Supplied by Richter Spielgerate or similar and approved.  
 1. MOVEMENT: CLIMBING, BALANCING, DOING  
 2. INCENTIVE FOR PLAYING: STRONG, CHALLENGING, BALANCING, DOING EXERCISE.  
 Order No. 6.51021



④ SMALL PYRAMID TOWER

Order No: 3.41000  
 Supplied by Richter Spielgerate or similar and approved.  
 Slide, Socialize, Sensory, Dramatic Play  
 Dimensions LXWXH: 3450x3450x7000cm



⑤ PEEKABOO TUNNEL

Product No: PCM002921  
 Supplied by Kompan or similar and approved.  
 Crawl, Socialize, Sensory, Dramatic Play, Inclusive  
 Dimensions LXWXH: 87x160x100cm



⑥ SUNFLOWER

Product No: M951  
 Supplied by Kompan or similar and approved.  
 Balance, Jump, Swing, Socialize, Sensory, Inclusive  
 Dimensions LXWXH: 125x37x137cm



⑦ PONY SEESAW

Product No: M190  
 Supplied by Kompan or similar and approved.  
 Balance, Rock, Socialize, Sensory, Dramatic Play  
 Dimensions LXWXH: 42x118x60cm



⑧ PLAY TREE TRUNK

1. PLAY TREE TRUNK  
 2. TREE TRUNKS OFFERED IN 3 DIFFERENT SIZES  
 3. LOW LEVEL UNDER 1M  
 4. SUITABLE FOR SEATING AND CLAMBERING IN ANY PLAY AREA  
 5. 6-12 YEARS AGE RANGE



⑨ COMBI 2



⑩ CITY BIKE



⑪ NATURAL PLAY BOULDERS

1. CALEDONIAN MIXED GLACIAL BOULDERS  
 2. SMOOTH AND ROUNDED WITH NO SHARP EDGES  
 3. LOW LEVEL BELOW 1M  
 4. SUITABLE FOR SEATING AND CLAMBERING IN ANY PLAY AREA  
 6-12 YEARS AGE RANGE



⑫ DIP BENCH



⑬ DOUBLE OVERHEAD LADDER

PLANNING	Revision Notes	OC / AB	25/03/22	P01
		By / Chk	Date	Rev

Status: PLANNING



Hawarden House, 163 Upper Newtownards Road, Belfast, BT4 3HZ  
 T: +44 (0) 28 9029 8020 E: info@parkhood.com parkhood.com

Client: Eastwise Construction Swords Limited

Project: Hartfield Place  
 Swords Road, Whitehall, Co. Dublin

Title: Play Areas and Amenity Landscape Plan  
 Sheet 1 of 1

Job No: 7335 Scale@A1 1:100 Date: March 2022

Drawing Number

7335-L-2006

Revision  
 P01