


Copyright: All Rights Reserved.
 This work is copyright and cannot be re-produced or copied in any form or by any means (graphic, electronic, or mechanical including photocopying) without the written permission of the originator. Any license, express or implied, to use this document for any purpose whatsoever is restricted to the terms of the agreement or implied agreement between the originator and the instructing party.
 Unless otherwise stated all dimensions are in millimeters. Where dimensions are not given, drawings must not be scaled and the matter must be referred to the Landscape Architect. If the drawing includes conflicting details/dimensions the matter must be referred to the Landscape Architect. All dimensions must be checked on site. The Landscape Architect must be informed by the Contractor, of any discrepancies before work proceeds.
 THIS DRAWING IS TO BE READ IN CONJUNCTION WITH RELEVANT CONSULTANT'S DRAWINGS.

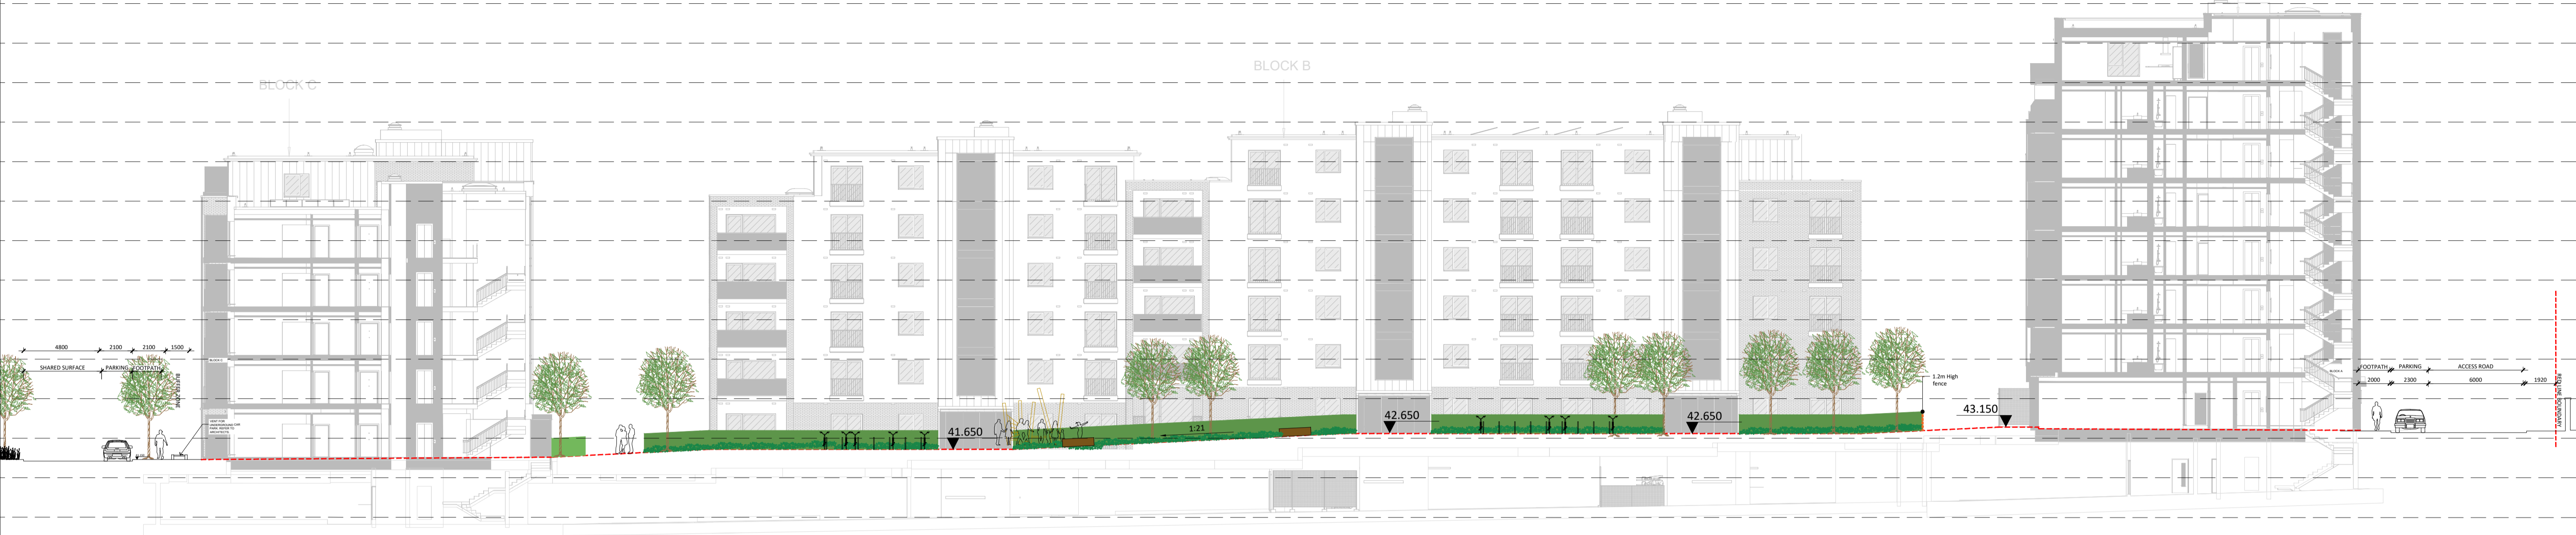

01 Landscape Section 04
 Sectional Elevation Scale 1:200



02 Landscape Section 05
 Sectional Elevation Scale 1:100

PLANNING	Revision Notes	OC / AB	25.03.22	P01
By / Chk	Date	Date	Rev	
Status: PLANNING				



Hawarden House, 163 Upper Newtownards Road, Belfast, BT4 3HZ
 T: +44 (0) 28 9029 8020 E: info@parkhood.com parkhood.com

Client: Eastwise Construction Swords Limited
 Project: Hartfield Place Apartments
 Swords Road, Whitehall, Co. Dublin

Title: Landscape Sections Sheet 2 of 4	Job No: 7335	Scale@A1 1:200	Date: March 22
Drawing Number			Revision
7335-L-2008			P01