


3-	3-bed/5 person, 2 storey:		FCC Min.
Ag	gg. Living	35.1	34
	gg. Bedrooms	33.9	32
	orage	9.7	5

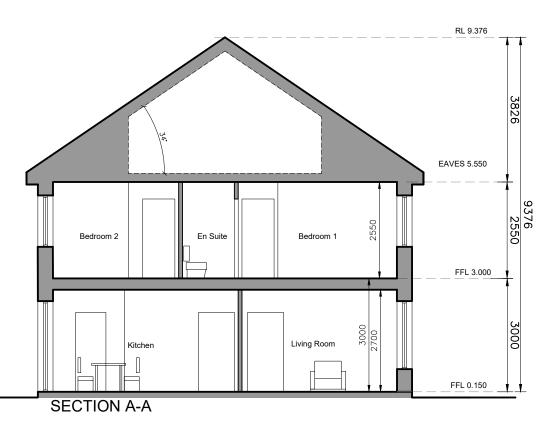

- C This drawing is copyright.
- Do not scale this drawing.
 Errors and omissions to be immedia
- notified to Architect.
- 4 To be read with relevant Engineers drawing





Refer to Site layout Plan for specific orientation of House Types.

Notes:

- All dimensions in millimetres
- 2. Orientation varies. See
- site layout plan.
 3. This Housetype may be
- handed. See site layout plan.
 4. For proposed finished
- For proposed finished floor levels please refer to proposed site layout drawing.

External Finishes:

Roof:

Slate or clay/concrete tiles with solar thermal or photovoltaic panels subject to orientation and detailed design

Walls:
Painted render finish
and/or
Selected facing brick

Windows: uPVC framed

Gutters/downpipes: uPVC or aluminium

Front Door: Selected coloured composite or painted timber door with fanlight and/or sidelight and/or glazed light in leaf

description

House Type Ec

Plans, Section
& Elevations

Job
Development at
Oldtown, Swords,
Co. Dublin
PHASE 5

clier

Gerard Gannon Properties

issue

Planning SHD Stage 3

CONROY CROWE KELLY ARCHITECTS

65 MERRION SQUARE DUBLIN 2

PHONE 6613990\1 FAX 6765715 e-mail info@cck.ie