


Please refer to Waterman Moylan Engineers' drawings and reports for all proposed road levels, drainage and attenuation details and other engineering works.

Please refer to Doyle + O'Troigh Landscape Architects' drawings for surface finishes, landscaping details, planting details and specification, boundary details and all proposed levels and contours to public open spaces. (Indicative tree planting shown in rear gardens.)

This drawing is also to be read in conjunction with reports and drawings from the following consultants included with this application:
 Downey Planning and Architecture
 Altamar (ecology)
 Courtney Deery (archaeology)
 Arborist Associates Ltd.
 Sabre Electrical Services Ltd.
 Modelworks

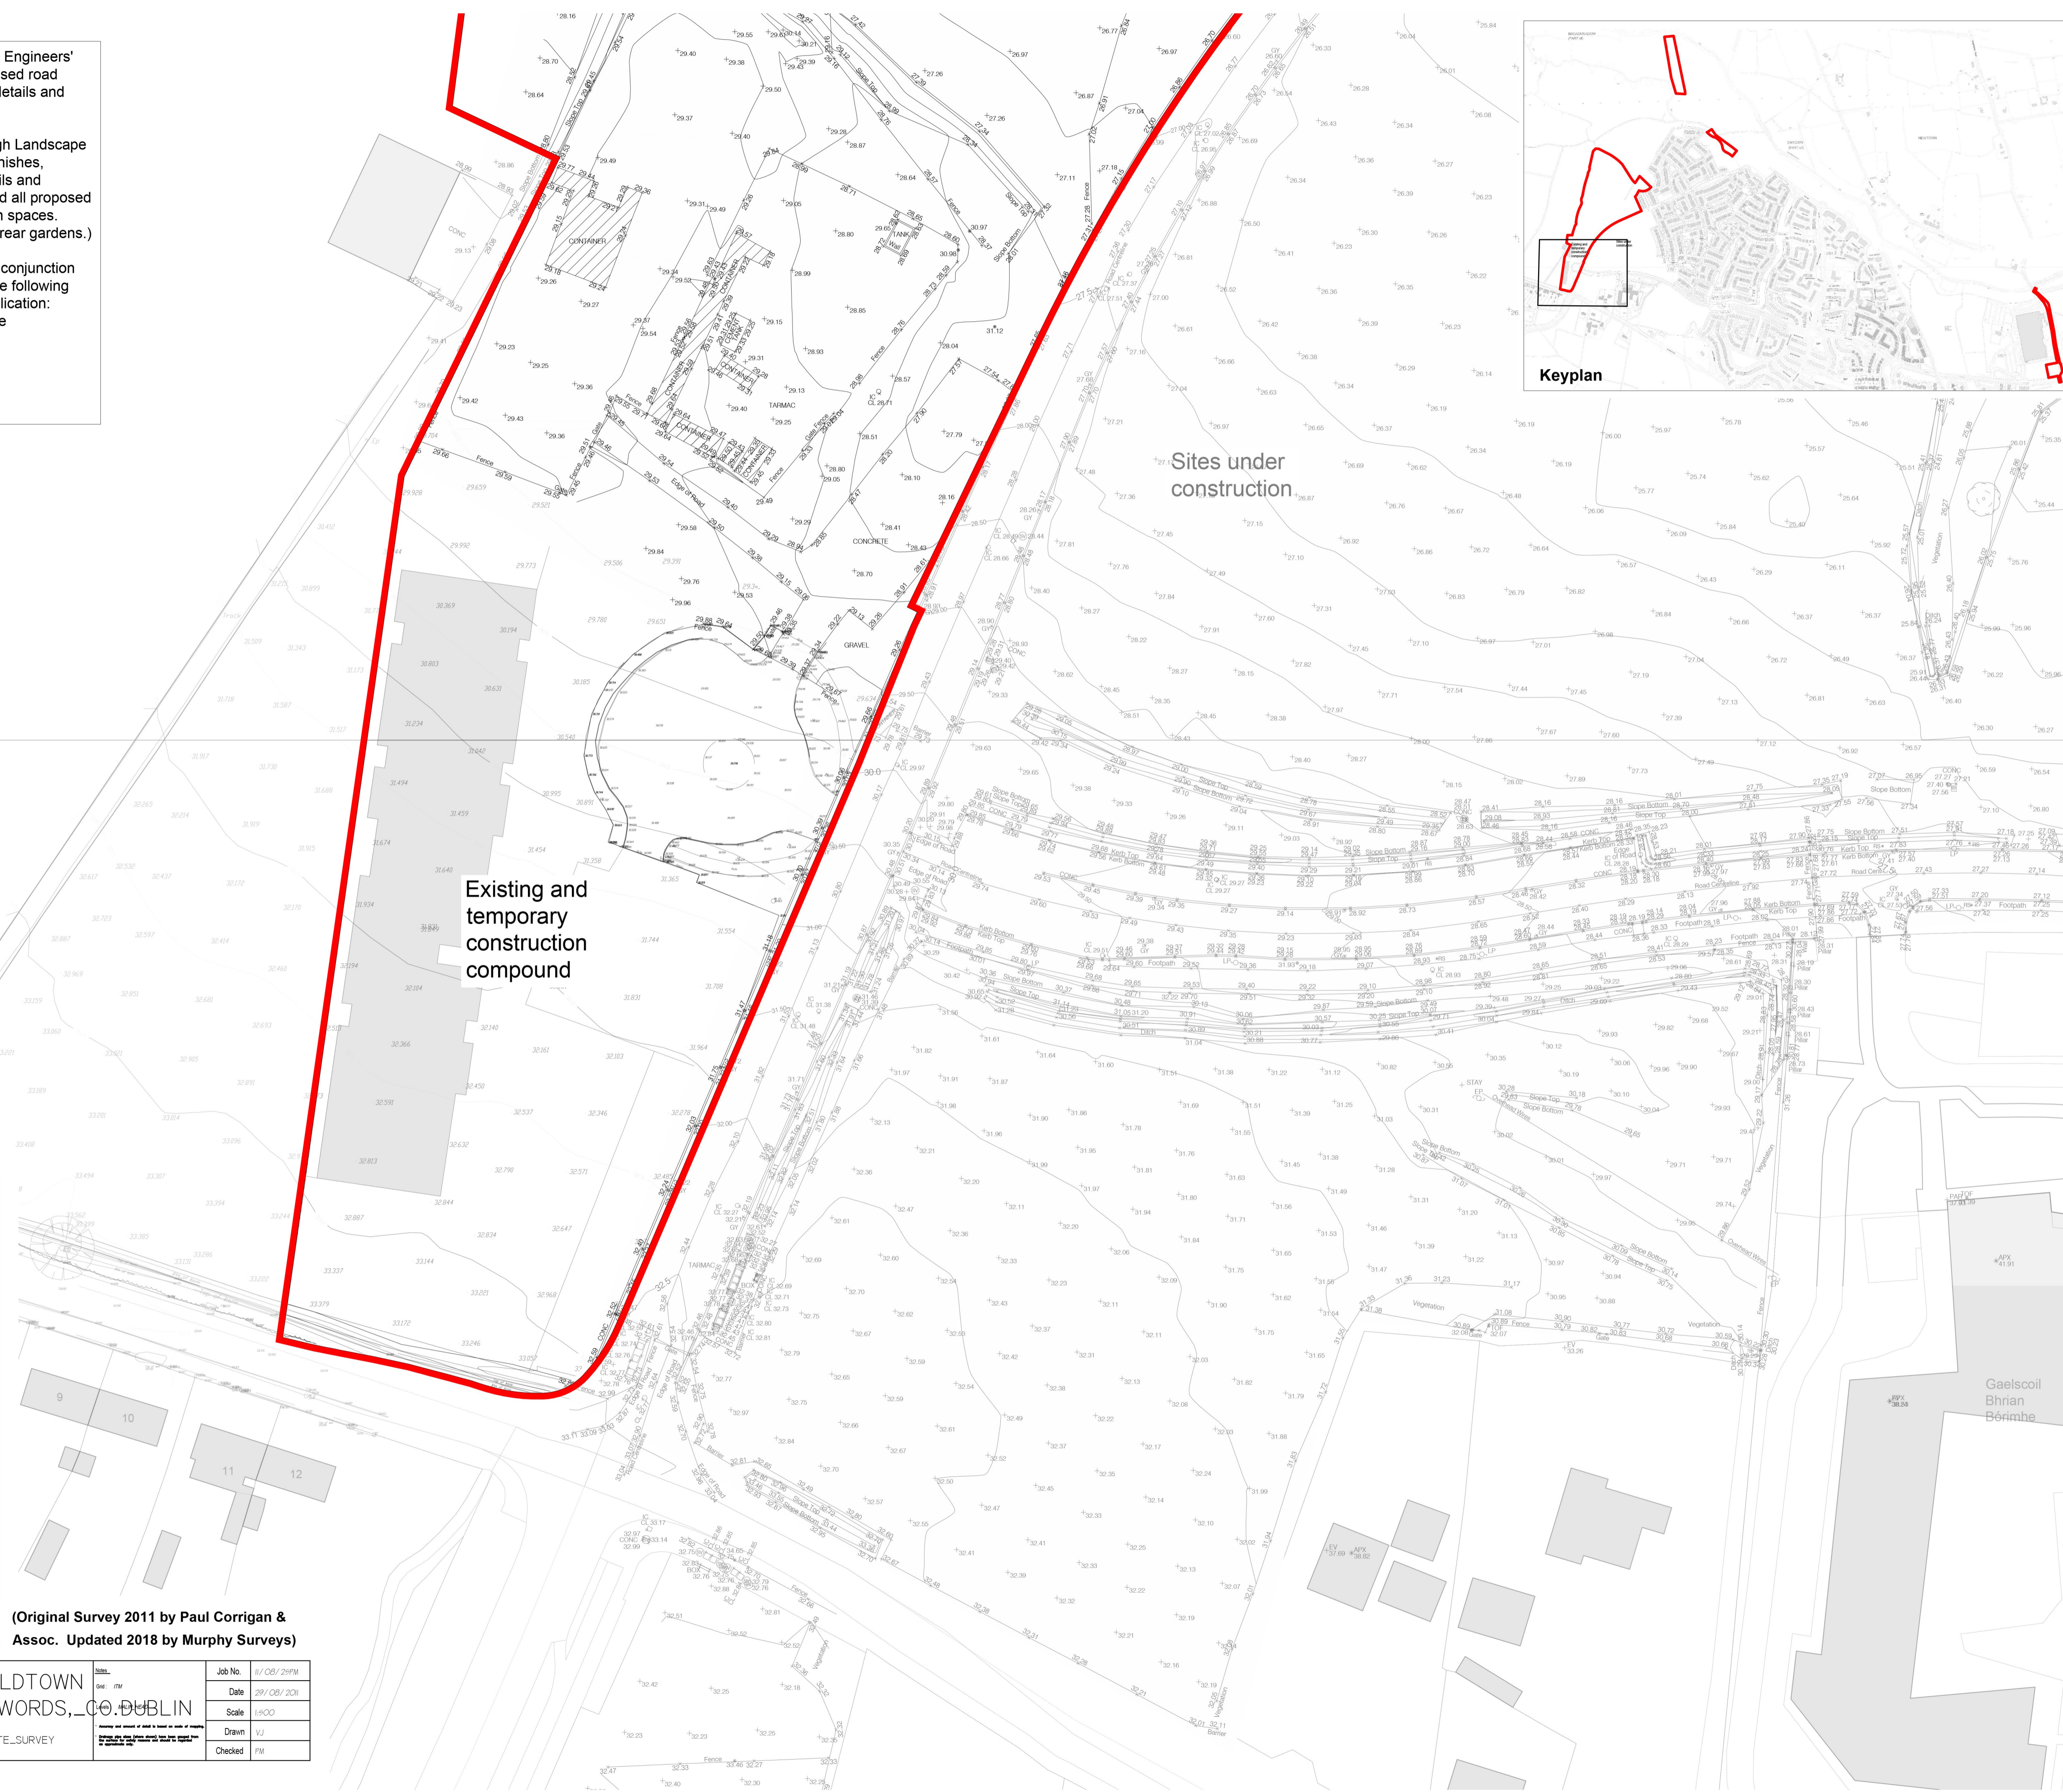

- © This drawing is copyright.
- 1 Do not scale this drawing.
- 2 Errors and omissions to be immediately notified to Architect.
- 3 All dimensions to be checked on site.
- 4 To be read with relevant Engineers drawings.



© Ordnance Survey Ireland and Government of Ireland
 Licence No. C.YAL50248313

Map Sheets
 1:1,000 | 2925-17
 1:1,000 | 2925-18
 1:1,000 | 2925-19
 1:1,000 | 2925-21
 1:2,500 | 2925-A
 1:2,500 | 2925-C
 1:2,500 | 2924-D
 1:2,500 | 2925-D

Extraction Dates:
 October 2015
 March 2021
 August 2021

Surveyed By: C.K.E.	Date: 23.02.2018	Scale:	Main Head
Drawn By: L.B.	Date: 23.02.2018	Client/Project:	
Checked By: P.K.	Date: 27.02.2018	Map National Grid:	17M1100

No. Date	Description
1 28.01.2018	First Drawing, Site Outline, Planning, 4 only
2 27.02.2018	Final of site address

MEMBER OF
CHARTERED SURVEYORS
 IRELAND

MEMBER OF
THE SURVEY ASSOCIATION
 IRELAND

MEMBER OF
RICS

MEMBER OF
THE SURVEY ASSOCIATION
 IRELAND

SURVEYS
GLOBAL CONSULTING SURVEYORS

Topographic surveys, Measured Building Surveys,
 Building Information Systems, Photogrammetric Surveys, Laser Mapping,
 Pipeline Surveys, Services Location, Ground Penetrating Radar,
 Laser Scanning, Aerial Photography

Kildare Cork Belfast Glasgow London

Head Office
 Global House
 Kilkenny Business Campus
 Kilkenny Co. Kildare
 Ireland

Phone: (+353) 045 484040
 Fax: (+353) 045 484004
 Email: info@murphysurveys.ie

Client:
 Waterman Moylan

Project:
 Topographical Survey Oldtown Swords

Date: 27.02.2018 **Scale:**

Description:

Drawing Number:

© Copyright 2018 MURPHY SURVEYS LTD

(Original Survey 2011 by Paul Corrigan & Assoc. Updated 2018 by Murphy Surveys)

PAUL CORRIGAN & ASSOCIATES Hillcrest House, Hillcrest Road Southfield, Dublin 18 tel (+353) 1 2153301 fax (+353) 1 2153301 info@pcas.ie	Job No. W/08/29PM Date 29/08/2011 Scale 1:500 Drawn UJ Checked FM
	Site: Oldtown Swords, Co. Dublin File: SITE_SURVEY
	Copyright © 2018 MURPHY SURVEYS LTD

revisions	date	inls
description		
Existing Site Survey		
Sheet 1 of 5		
job	scale	
Development at Oldtown, Swords, Co. Dublin Phase 5	1:500 A1	
client	date	
Gerard Gannon Properties	MAR '22	
issue	drawn	
Planning SHD Stage 3	PG/KL	
	checked	
	PG/KL	
CONROY CROWE KELLY ARCHITECTS 65 MERRION SQUARE DUBLIN 2 PHONE 6613990/1 FAX 6765715 e-mail info@cck.ie		