

Drawn by: CHL/IE	Date: 22.02.2018	Scale:	Map: 1:500
Checked by: PM	Date: 22.02.2018	Scale:	Map: 1:500
Project:	Description:		
1	1		
2	2		
3	3		
100	100		

SURVEYS

GLOBAL CONSULTING SURVEYORS

 Topographic surveys, Structural Building Surveys,

 Building Out, Job Site Surveys, Hydrographic Surveys, Layout Mapping,

 Pipeline Surveys, Services Location, Ground Penetrating Radar,

 Laser Scanning, Aerial Photography

 Kildare Cork Belfast Glasgow London

Head Office

 Global House, Kildare Business Campus, Kildare Co. Kildare, Ireland

 Phone: (+353) 045 484040, Fax: (+353) 045 484004, Email: info@murphysurveys.ie

Client: Waterman Moylan

Project: Topographical Survey Oldtown Swords

Date: 27.02.2018 **Scale:**

Description:

Drawing Number:

 Copyright 2018 MURPHY SURVEYS LTD

(Original Survey 2011 by Paul Corrigan & Assoc. Updated 2018 by Murphy Surveys)

PAUL CORRIGAN & ASSOCIATES


 Hillwood House, Hillwood Road, Sandycove, Dublin 18

 Tel: (+353) 1 2334300, Fax: (+353) 1 2334301, info@pcas.ie

Job No.	11/05/28PM
Date	29/05/2018
Scale	1:500
Drawn	VJ
Checked	PM

OLDTOWN SWORDS, CO. DUBLIN

 SITE SURVEY

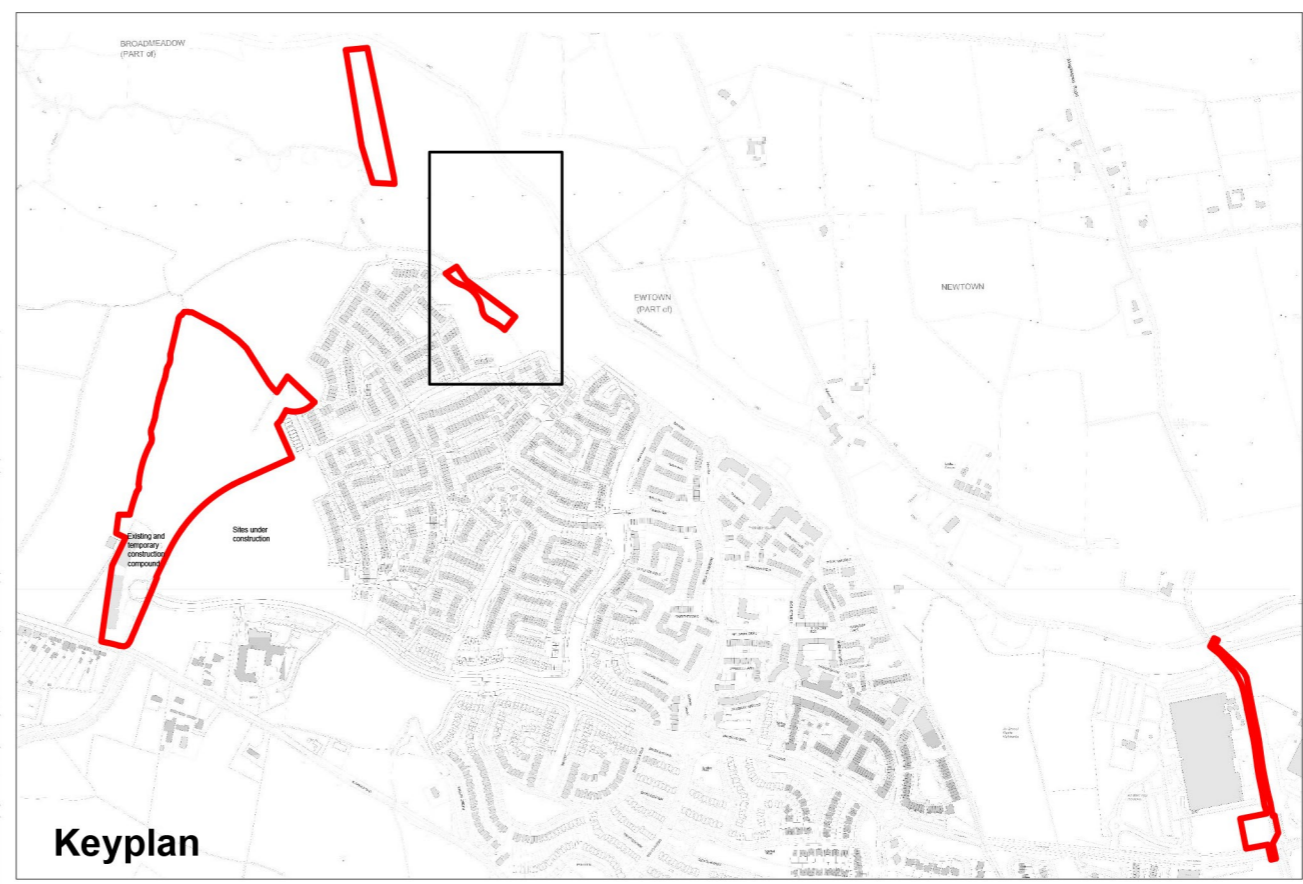

This drawing is copyright.

- Do not scale this drawing.
- Errors and omissions to be immediately notified to Architect.
- All dimensions to be checked on site.
- To be read with relevant Engineers drawings.

 NORTH

 © Ordnance Survey Ireland and Government of Ireland

 Licence No. CYAL50248313

 Map Sheets

 1:1,000 | 2925-17

 1:1,000 | 2925-18

 1:1,000 | 2925-19

 1:1,000 | 2925-21

 1:2,500 | 2925-A

 1:2,500 | 2925-C

 1:2,500 | 2924-D


 1:2,500 | 2925-D

 Extraction Dates:

 October 2015

 March 2021

 August 2021

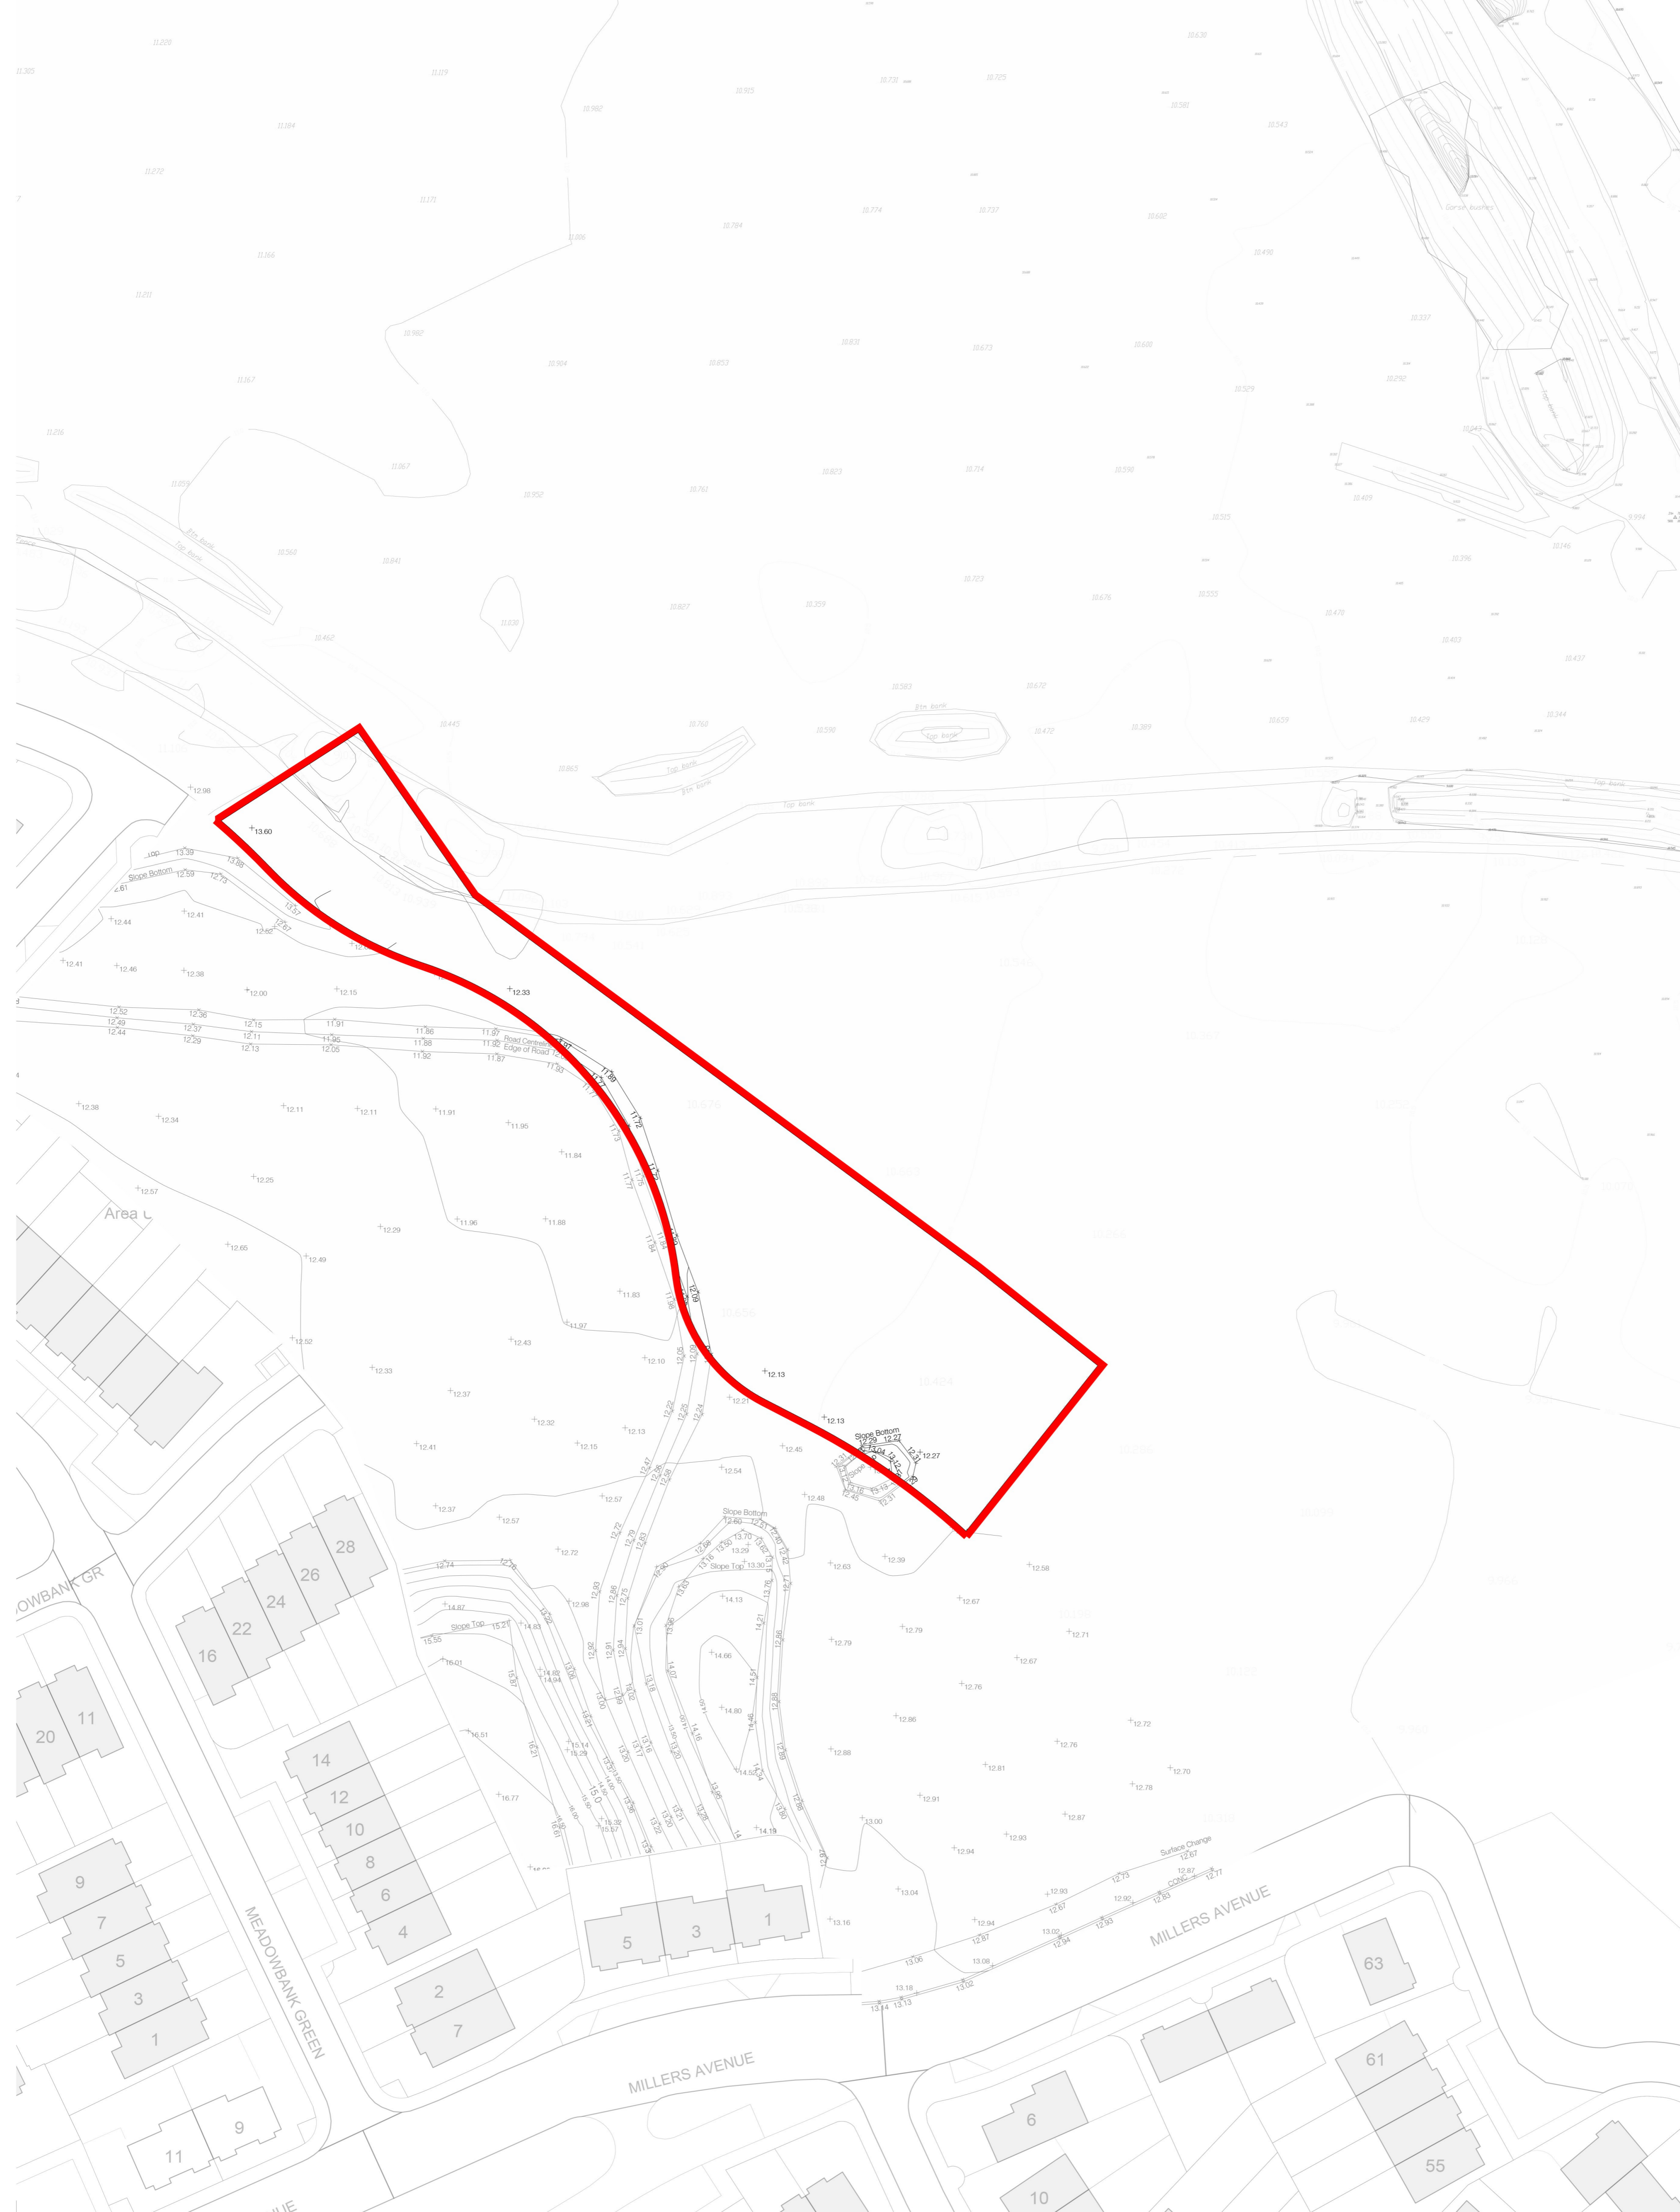

revisions	date	ins.
description Existing Site Survey Sheet 3 of 5		
job Development at Oldtown, Swords, Co. Dublin Phase 5		drawing no. 1736-SHD-S-112
client Gerard Gannon Properties		scale 1:500 A1
issue Planning SHD Stage 3		date MAR 22
CONROY CROWE KELLY ARCHITECTS 65 MERRION SQUARE DUBLIN 2		drawn PG/KL
PHONE 6613990\1 FAX 6765715 E-MAIL info@cck.ie		checked PG/KL