


- © This drawing is copyright.
- 1 Do not scale this drawing.
- 2 Errors and omissions to be immediately notified to Architect.
- 3 All dimensions to be checked on site.
- 4 To be read with relevant Engineers drawings.



© Ordnance Survey Ireland and Government of Ireland
Licence No. CYAL50248313

Map Sheets
 1:1,000 | 2925-17
 1:1,000 | 2925-18
 1:1,000 | 2925-19
 1:1,000 | 2925-21
 1:2,500 | 2925-A
 1:2,500 | 2925-C
 1:2,500 | 2924-D
 1:2,500 | 2925-D

Extraction Dates:
 October 2015
 March 2021
 August 2021

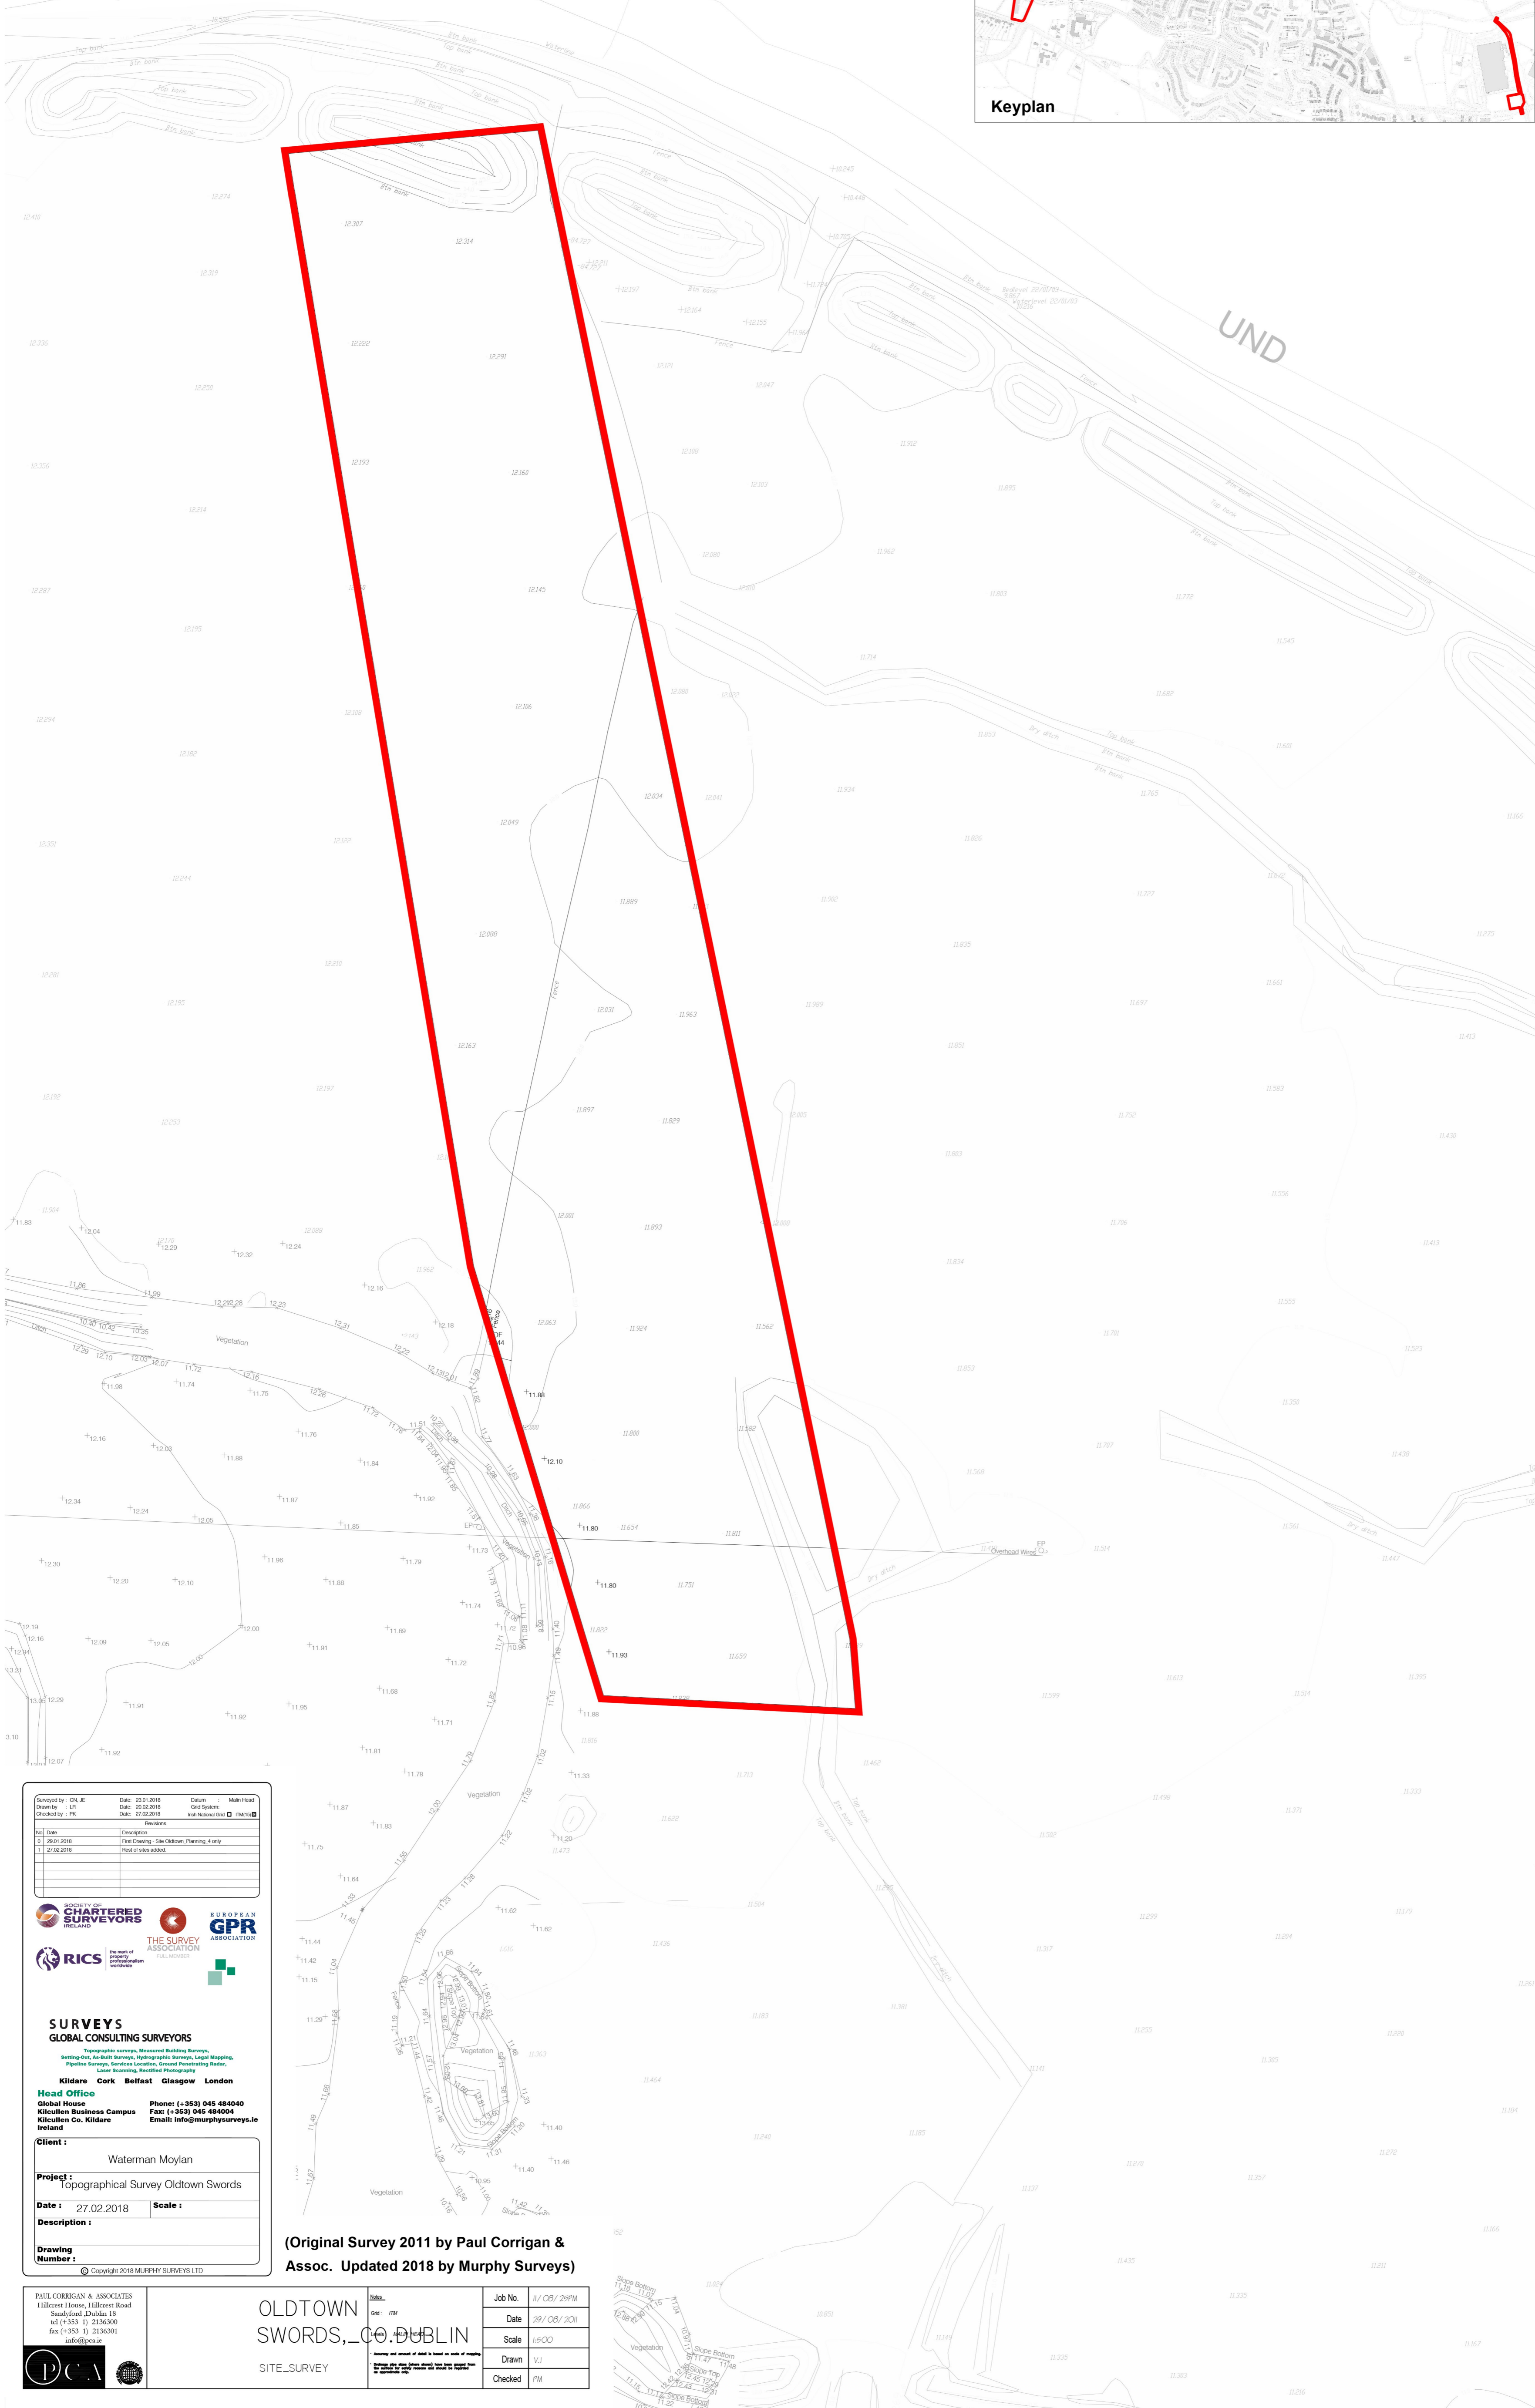

revisions	date	ins
description		
Existing Site Survey		
Sheet 4 of 5		
job	scale	drawing no.
Development at Oldtown, Swords, Co. Dublin Phase 5	1:500 A1	1736-SHD-S-113
client	date	tech. no.
Gerard Gannon Properties	MAR 22	
issue	drawn	
Planning SHD Stage 3	PG/KL	
	checked	
	PG/KL	
CONROY CROWE KELLY ARCHITECTS		
65 MERRION SQUARE DUBLIN 2		
PHONE 6613990\1 FAX 6765715		
E-MAIL info@eck.ie		

Surveyed by: CH/AC Date: 22.02.2018 Datum: Mean Irish
 Drawn by: LR Date: 02.02.2018 Cont: JRM
 Checked by: PR Date: 27.02.2018 Insp: National Grid (TM1118)

CHARTERED SURVEYORS
THE SURVEY ASSOCIATION
RICS

SURVEYS
 GLOBAL CONSULTING SURVEYORS
 Topographic surveys, Measured Building Surveys,
 Certified and Air Photo Surveys, Hydrographic Surveys, Legal Mapping,
 Pipeline Surveys, Sewerage Locations, Ground Penetrating Radar,
 Laser Scanning, Aerial Photography

Head Office: Kildare Cork Belfast Glasgow London
Global House: Phone: (+353) 045 484040
Kilcullen Business Campus: Fax: (+353) 045 484004
Kilcullen Co. Kildare: Email: info@murphysurveys.ie

Client: Waterman Moyian
Project: Topographical Survey Oldtown Swords
Date: 27.02.2018 **Scale:**
Description:
Drawing Number:

(Original Survey 2011 by Paul Corrigan & Assoc. Updated 2018 by Murphy Surveys)

OLDTOWN SWORDS, CO. DUBLIN
 SITE_SURVEY

Job No. B/CB/28PM
 Date 29/08/2021
 Scale 1:500
 Drawn HJ
 Checked PM

PAUL CORRIGAN & ASSOCIATES
 Hillcrest House, Hillcrest Road
 Sandford Road, Dublin 18
 Tel: (+353) 1 2134300
 Fax: (+353) 1 2134301
 info@pca.ie