


NOTES:

- DO NOT SCALE. USE FIGURED DIMENSIONS ONLY.
- THIS DRAWING IS TO BE READ IN CONJUNCTION WITH ALL OTHER RELEVANT ARCHITECTURAL AND ENGINEERING DRAWINGS.

LEGEND

- PRIMARY LOCAL ACCESS STREET
- SECONDARY LOCAL ACCESS STREET
- PRIMARY LINK STREET
- SECONDARY LINK STREET
- DISTRIBUTOR ROAD
- REGIONAL ROAD

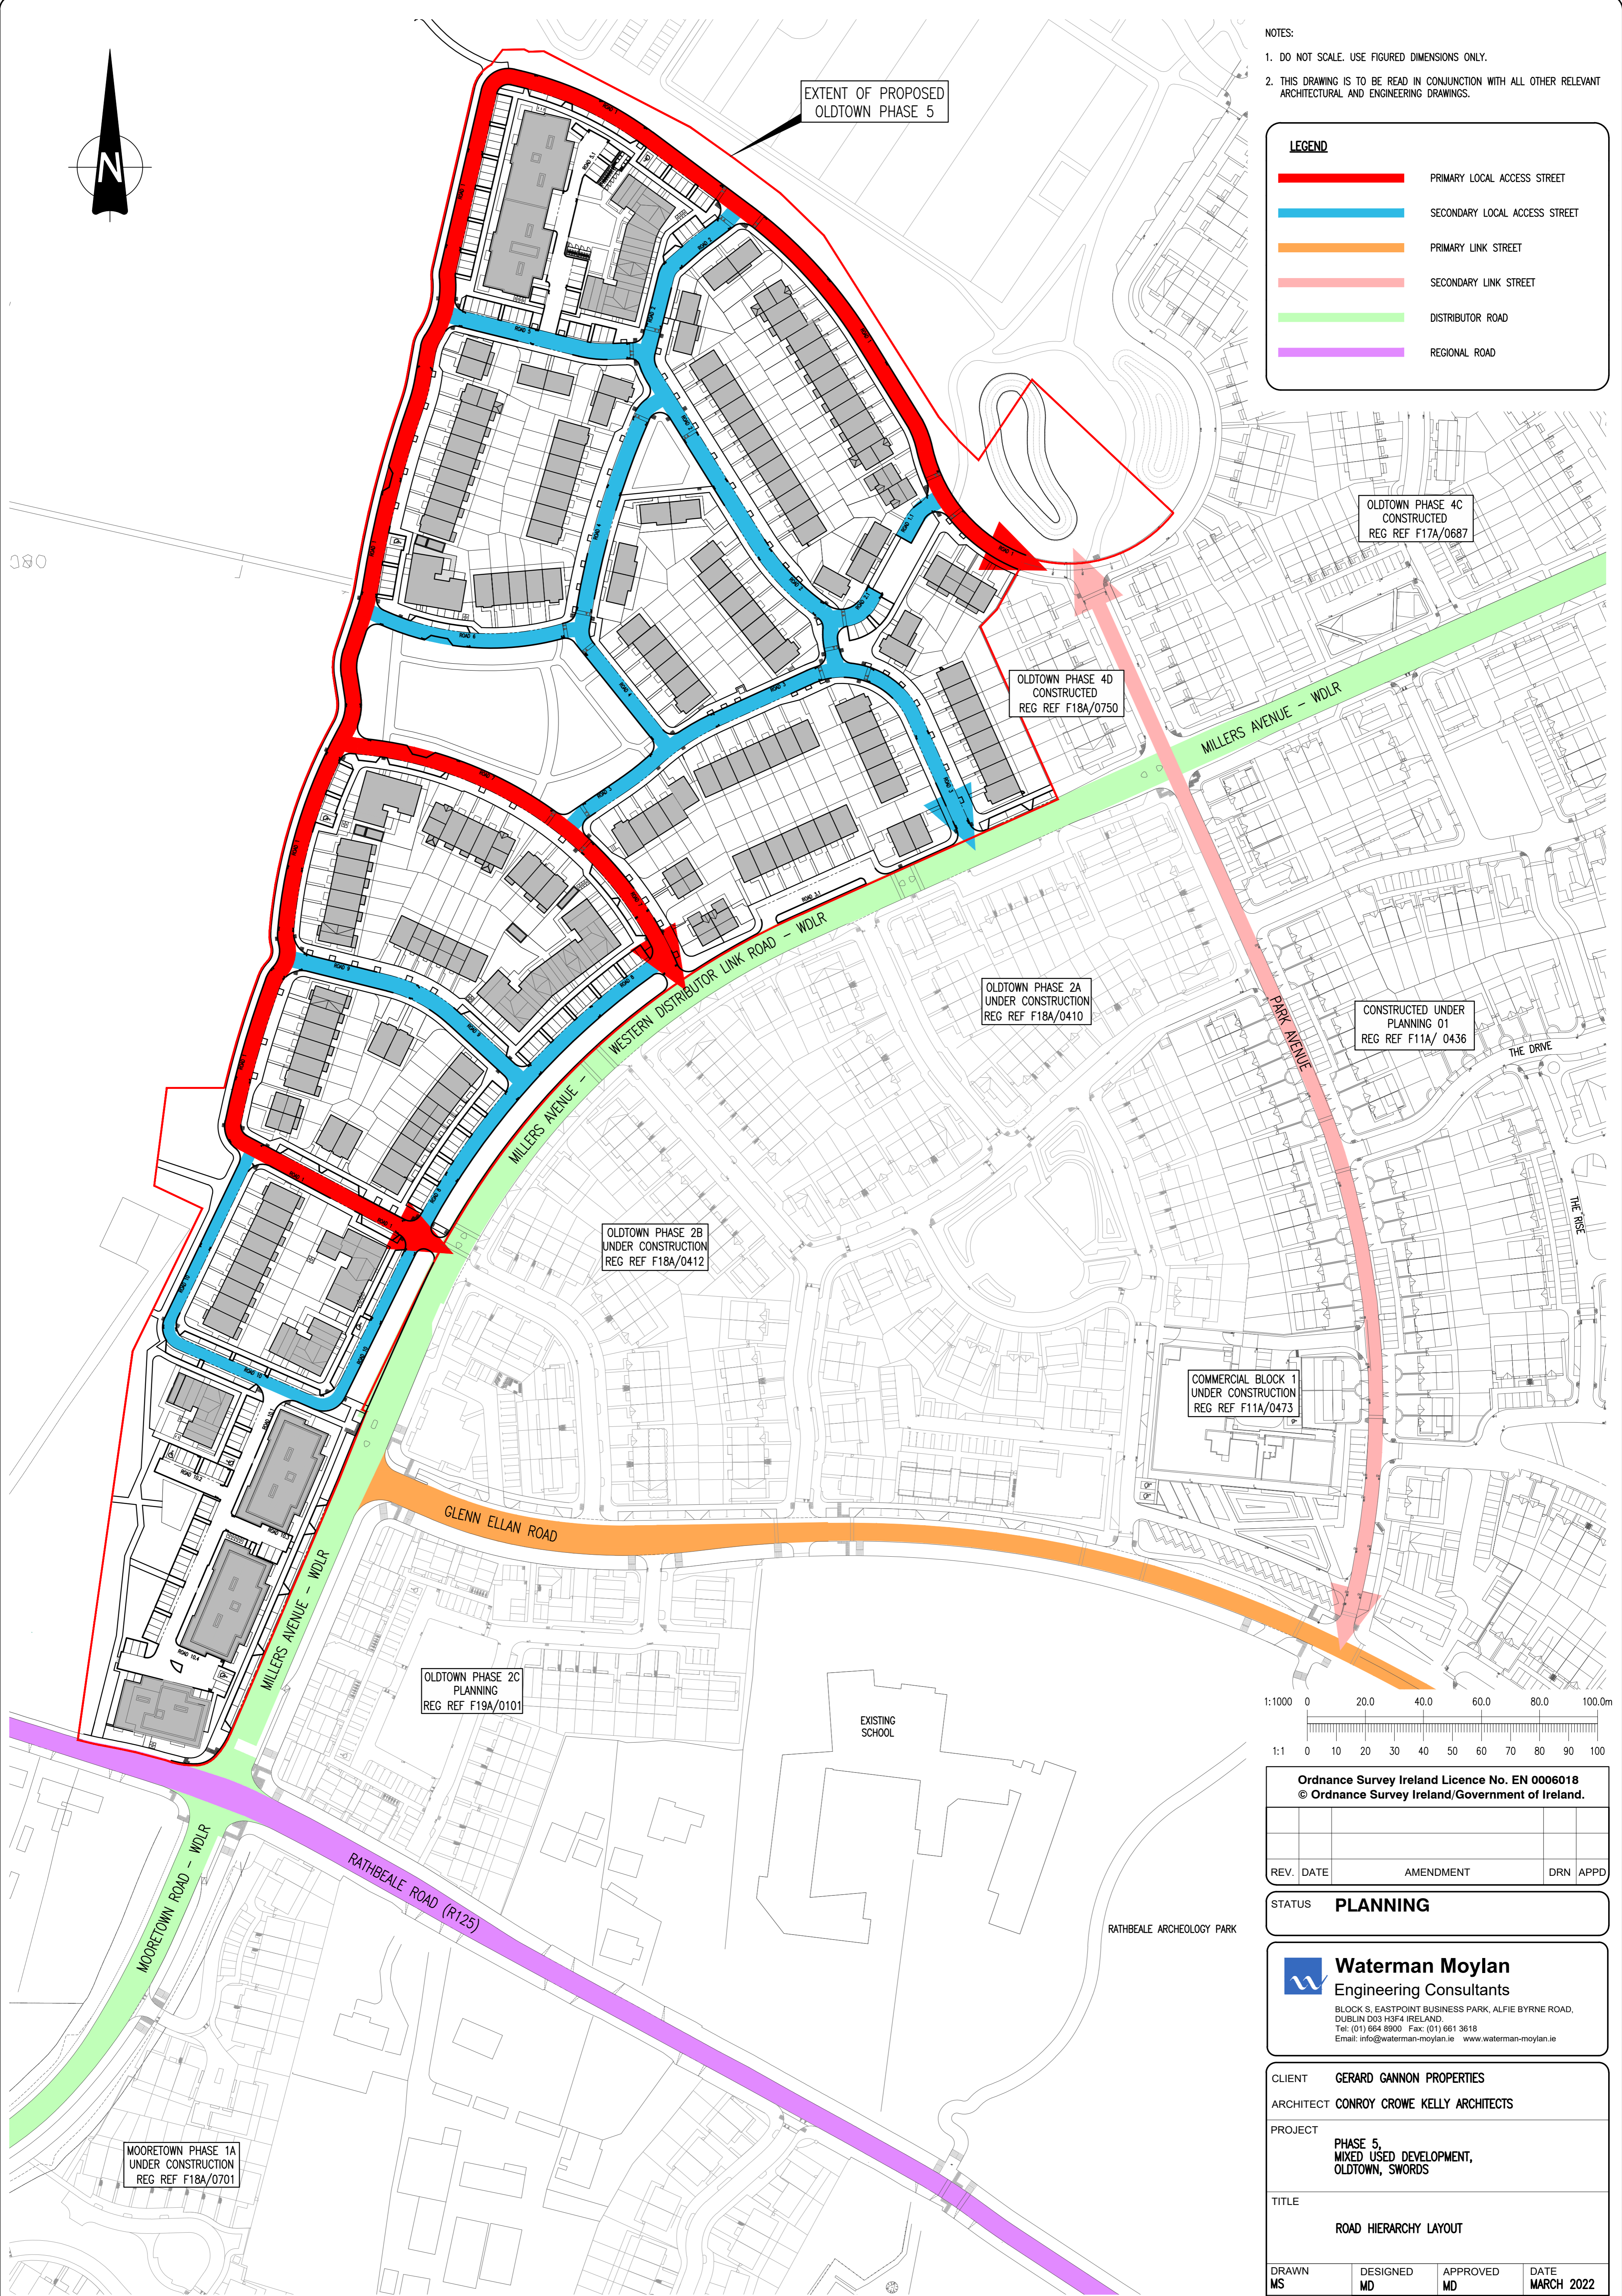

EXTENT OF PROPOSED
OLDTOWN PHASE 5

OLDTOWN PHASE 4C
CONSTRUCTED
REG REF F17A/0687

OLDTOWN PHASE 4D
CONSTRUCTED
REG REF F18A/0750

OLDTOWN PHASE 2A
UNDER CONSTRUCTION
REG REF F18A/0410


CONSTRUCTED UNDER
PLANNING 01
REG REF F11A/ 0436

OLDTOWN PHASE 2B
UNDER CONSTRUCTION
REG REF F18A/0412

COMMERCIAL BLOCK 1
UNDER CONSTRUCTION
REG REF F11A/0473

OLDTOWN PHASE 2C
PLANNING
REG REF F19A/0101

MOORETOWN PHASE 1A
UNDER CONSTRUCTION
REG REF F18A/0701

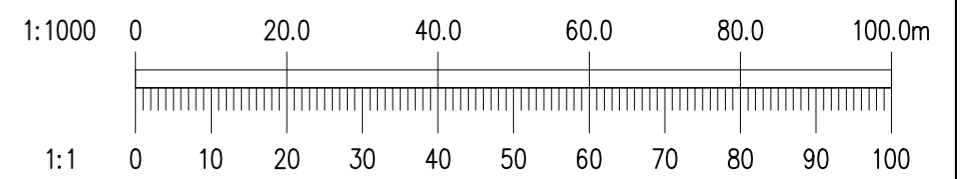

Ordnance Survey Ireland Licence No. EN 0006018
© Ordnance Survey Ireland/Government of Ireland.

REV.	DATE	AMENDMENT	DRN	APPD

STATUS **PLANNING**

Waterman Moylan
Engineering Consultants
BLOCK 5, EASTPOINT BUSINESS PARK, ALFIE BYRNE ROAD,
DUBLIN D03 H3F4 IRELAND.
Tel: (01) 664 8900 Fax: (01) 661 3618
Email: info@waterman-moylan.ie www.waterman-moylan.ie

CLIENT **GERARD GANNON PROPERTIES**
ARCHITECT **CONROY CROWE KELLY ARCHITECTS**

PROJECT **PHASE 5,
MIXED USED DEVELOPMENT,
OLDTOWN, SWORDS**

TITLE **ROAD HIERARCHY LAYOUT**

DRAWN	DESIGNED	APPROVED	DATE
MS	MD	MD	MARCH 2022
SCALE	JOB NO.	DRG. NO.	REVISION
1:1000 @ A1	17-144	P1001	

© 2018. This drawing is copyright. No part of this document may be reproduced or transmitted in any form or stored in any retrieval system of any nature without the written permission of the creating engineer or copyright holder except as agreed for use on the project for which the document was originally issued.