







NOTES:

1. DO NOT SCALE. USE FIGURED DIMENSIONS ONLY.
2. THIS DRAWING IS TO BE READ IN CONJUNCTION WITH ALL OTHER RELEVANT ARCHITECTURAL AND ENGINEERING DRAWINGS.

LEGEND

-  TWO WAY OFF ROAD CYCLE TRACK
-  ONE WAY OFF ROAD CYCLE TRACK
-  ON ROAD CYCLE TRACK
-  SHARED PED/CYCLE TRACK

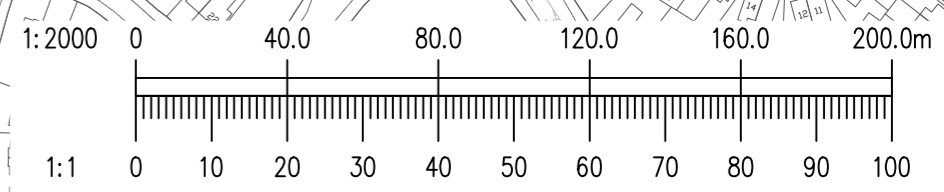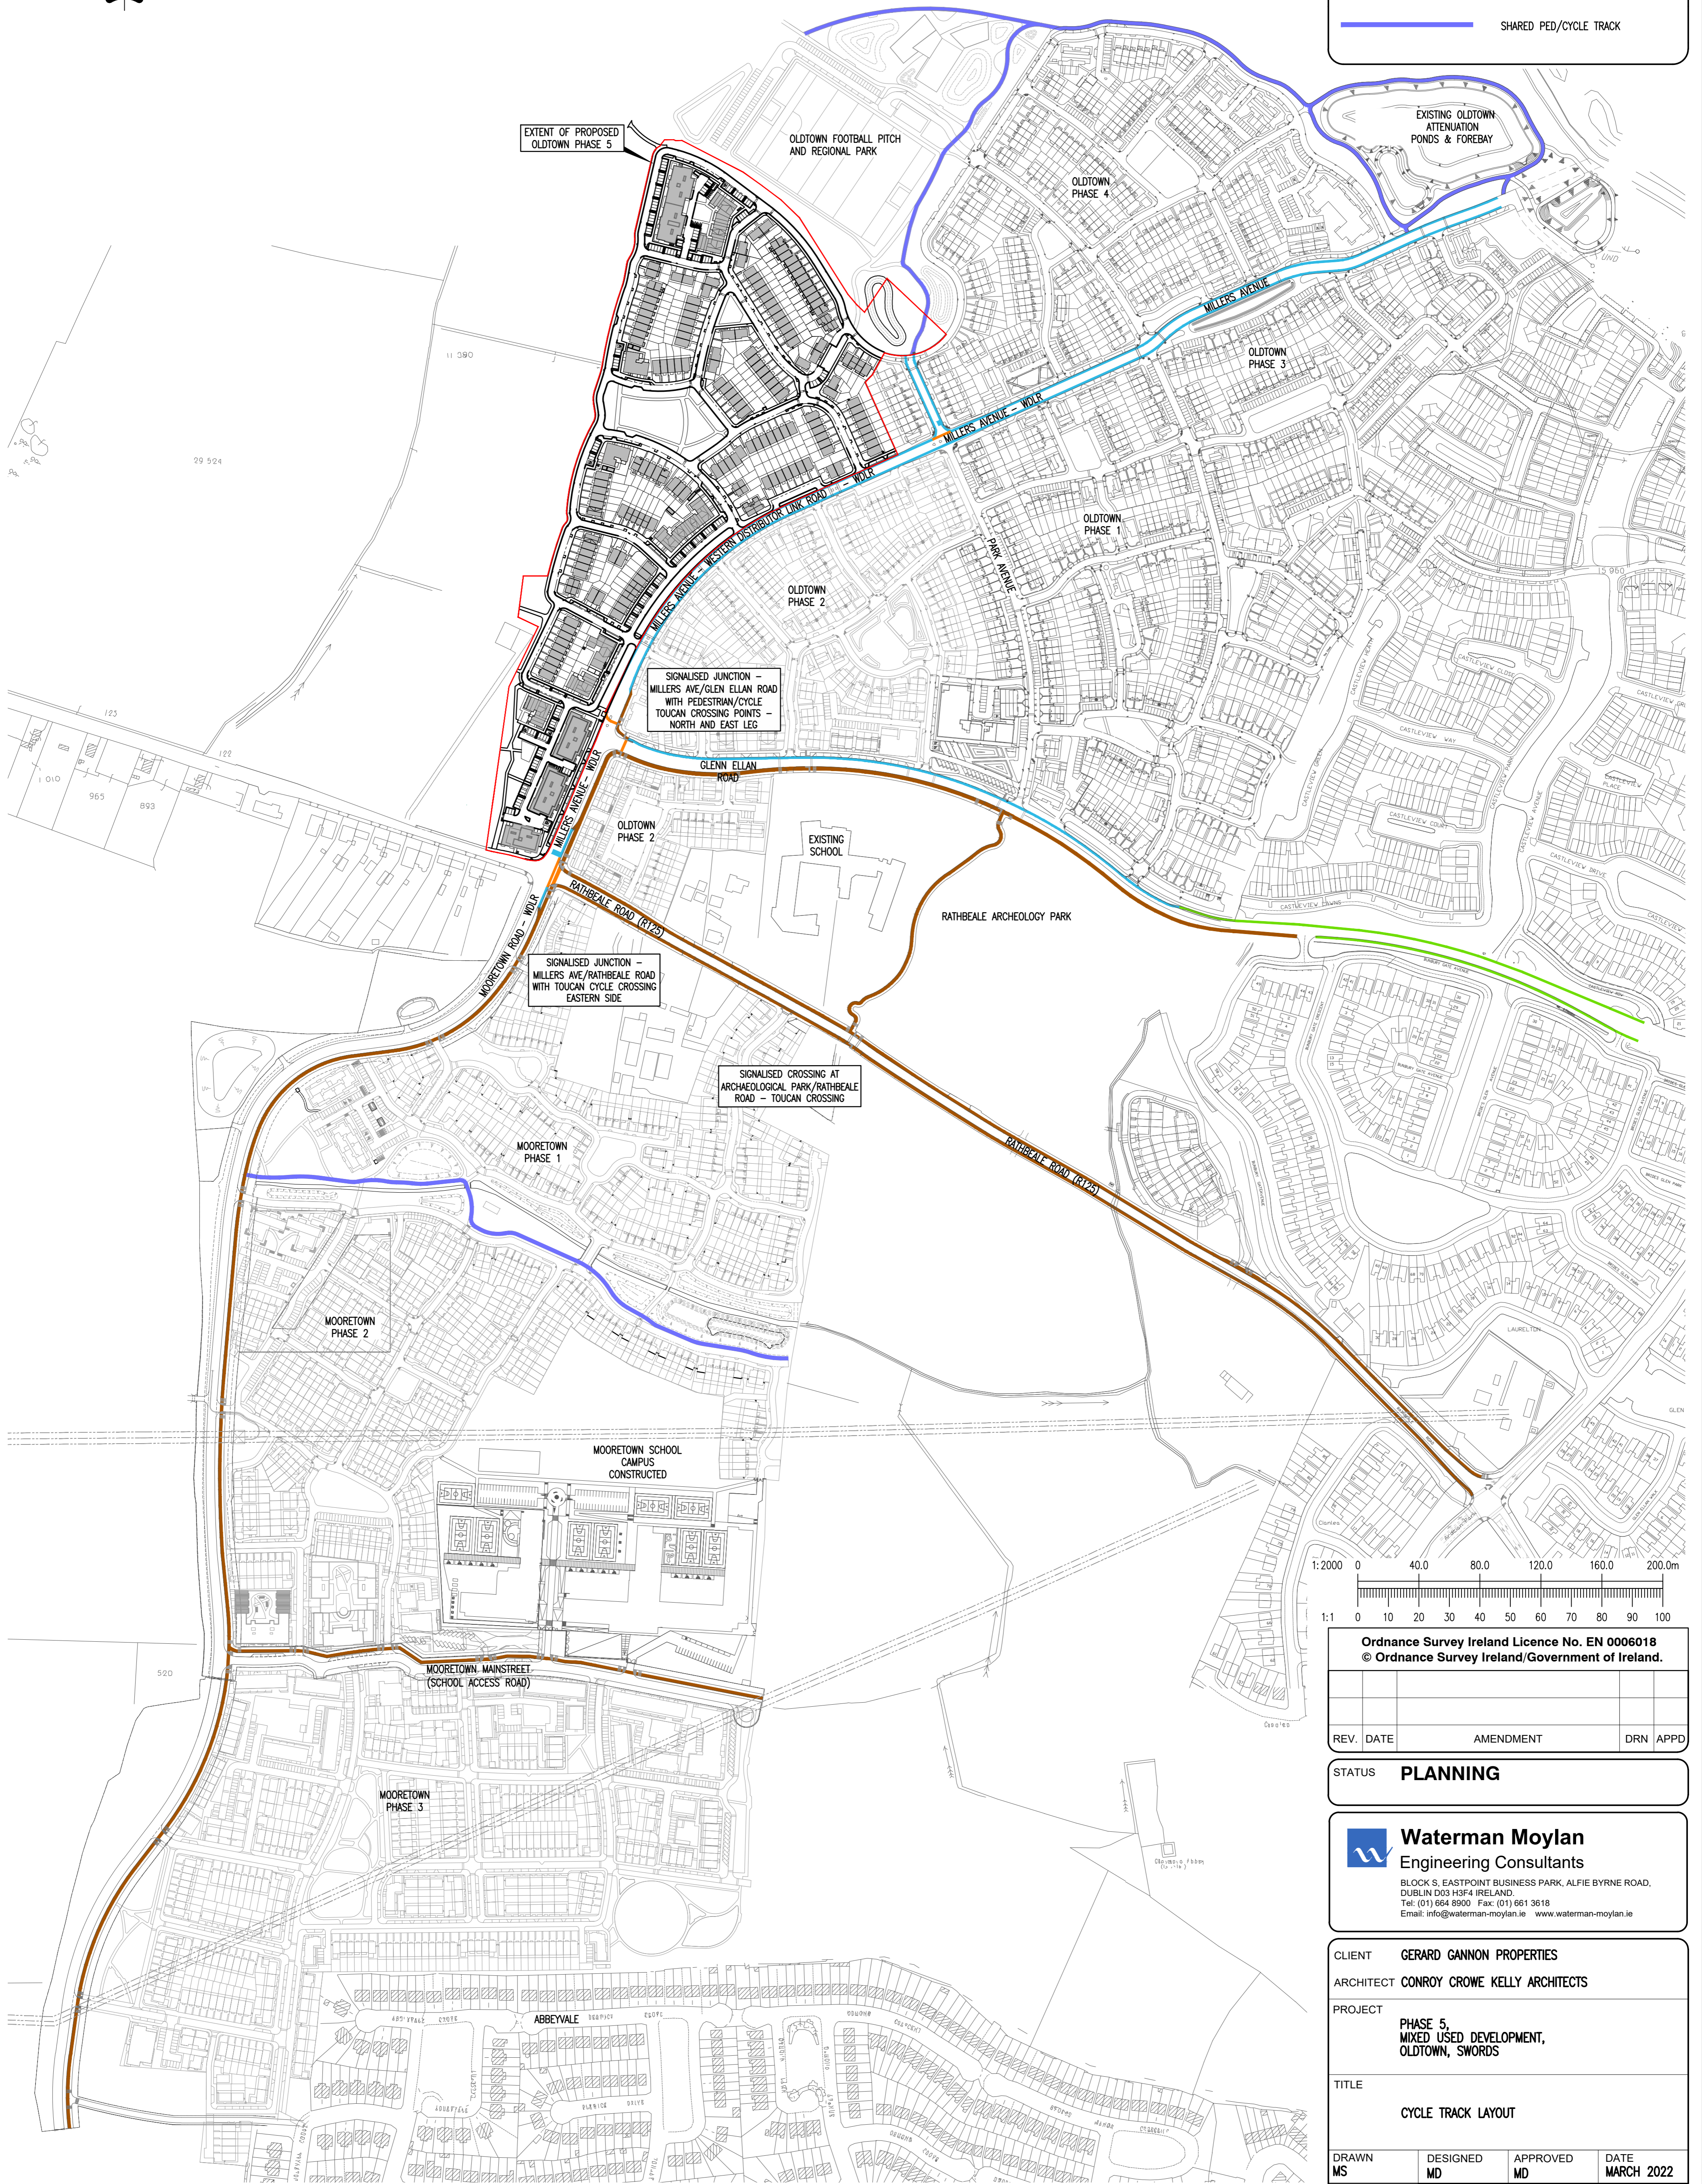

Ordnance Survey Ireland Licence No. EN 0006018
© Ordnance Survey Ireland/Government of Ireland.

REV.	DATE	AMENDMENT	DRN	APPD

STATUS **PLANNING**

Waterman Moylan
Engineering Consultants
BLOCK S, EASTPOINT BUSINESS PARK, ALFIE BYRNE ROAD,
DUBLIN D03 H3F4 IRELAND.
Tel: (01) 664 8900 Fax: (01) 661 3618
Email: info@waterman-moylan.ie www.waterman-moylan.ie

CLIENT **GERARD GANNON PROPERTIES**

ARCHITECT **CONROY CROWE KELLY ARCHITECTS**

PROJECT **PHASE 5, MIXED USED DEVELOPMENT, OLDTOWN, SWORDS**

TITLE **CYCLE TRACK LAYOUT**

DRAWN	DESIGNED	APPROVED	DATE
MS	MD	MD	MARCH 2022
SCALE	JOB NO.	DRG. NO.	REVISION
1:2000 @ A1	17-144	P1003	