



- NOTES:
1. DO NOT SCALE. USE FIGURED DIMENSIONS ONLY.
 2. THIS DRAWING IS TO BE READ IN CONJUNCTION WITH ALL OTHER RELEVANT ARCHITECTURAL AND ENGINEERING DRAWINGS.

LEGEND:

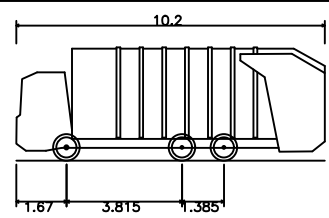

Phoenix 2 Duo (P2-12W with Elite 6x4 chassis)
Overall Length 19.200m
Overall Width 2.530m
Overall Body Height 3.310m
Min Body Ground Clearance 0.304m
Track Width 2.500m
Lock-to-lock time 4.00s
Curb to Curb Turning Radius 7.800m

Note: Forward Swept Path Analysis
Shown in Red. Reverse in Blue

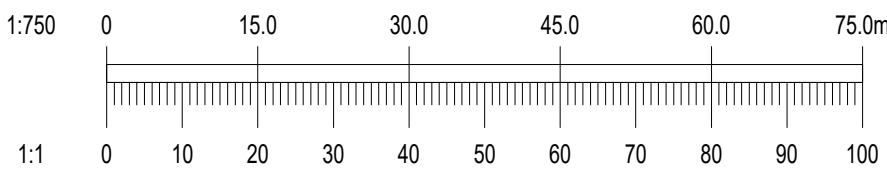

REV.	DATE	AMENDMENT	DRN	APPD
------	------	-----------	-----	------

STATUS **PLANNING**



Waterman Moylan
Engineering Consultants

BLOCK 5, EASTPOINT BUSINESS PARK, ALFIE BYRNE ROAD,
DUBLIN D03 H3F4 IRELAND.
Tel: (01) 664 8900 Fax: (01) 661 3618
Email: info@waterman-moylan.ie www.waterman-moylan.ie

CLIENT **GERARD GANNON PROPERTIES**

ARCHITECT **CONROY CROWE KELLY ARCHITECTS**

PROJECT **PHASE 5,
MIXED USED DEVELOPMENT,
OLDTOWN, SWORDS**

TITLE **SWEPT PATH LAYOUT
FOR A REFUSE VEHICLE**

DRAWN	DESIGNED	APPROVED	DATE
PJD	MD	MD	MARCH 2022
SCALE	JOB NO.	DRG. NO.	REVISION
1:750 @ A1	17-144	P1105	

© 2016. This drawing is copyright. No part of this document may be re-produced or transmitted in any form or stored in any retrieval system of any nature without the written permission of the consulting engineer or copyright holder except as agreed for use on the project for which the document was originally issued.