



**Buff Top Post & Railing**  
 Detail 01 Scale @ 1:20  
 See Dwgs BP-01/02/03/04-PP for locations of fencing

**Typical Section Through 1600mm High Buff Top Railing**  
 Detail 02 Scale @ 1:20  
 See Dwgs BP-01/02/03/04-PP for locations of fencing

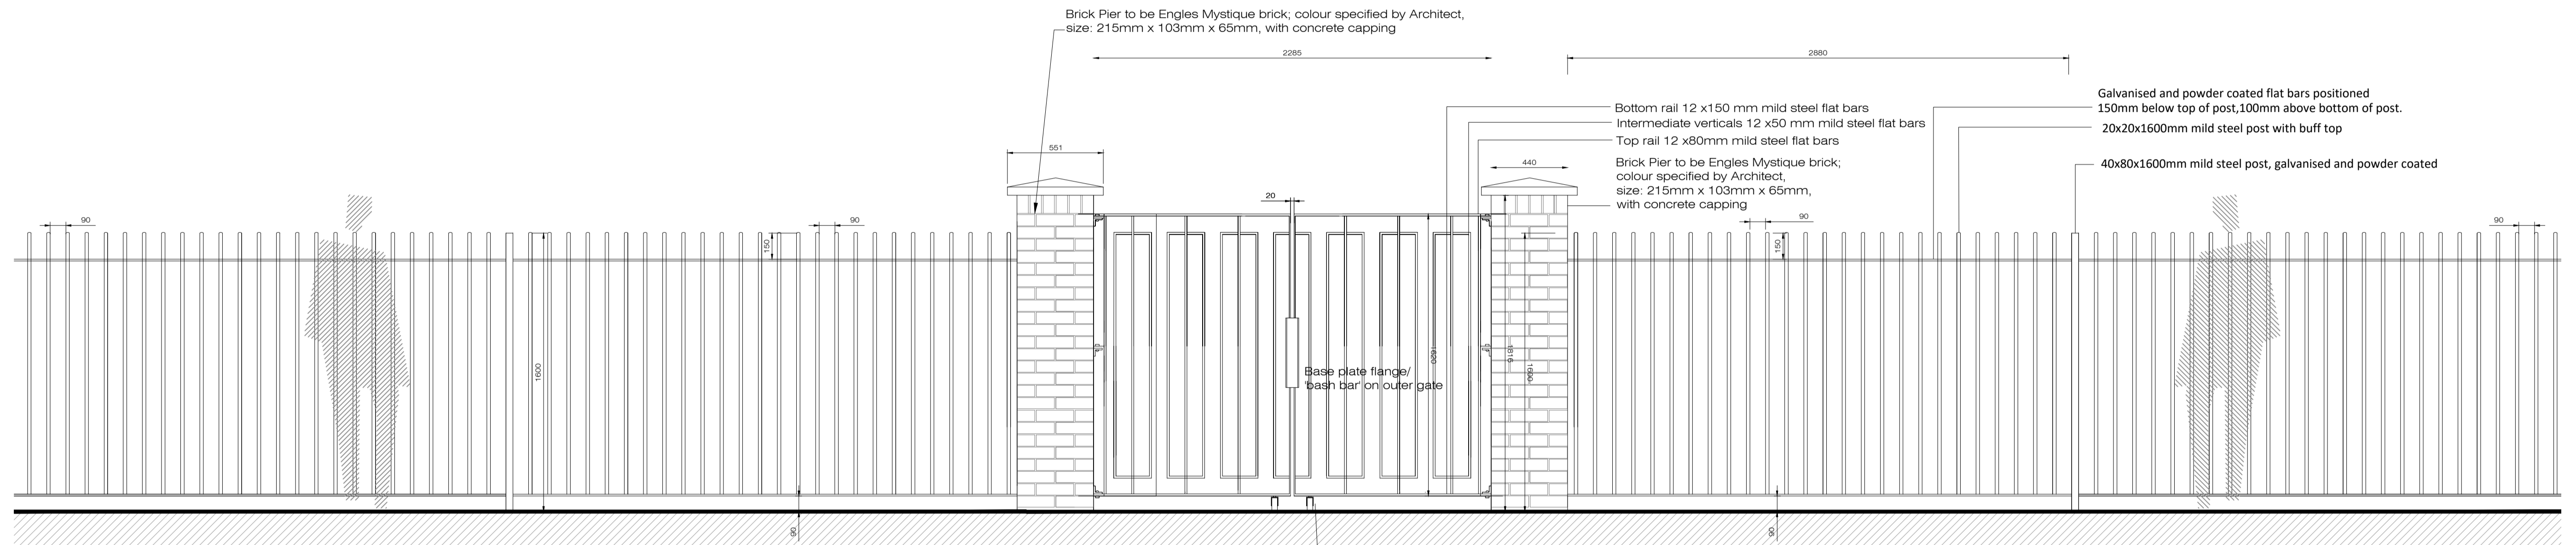


**Elevation - Gate Arrangement with Buff Top Post & Railing**  
 (Brick Pillar and 2M path connection)  
 Detail 03 Scale @ 1:20  
 See Dwgs BP-01/02/03/04-PP for locations of fencing

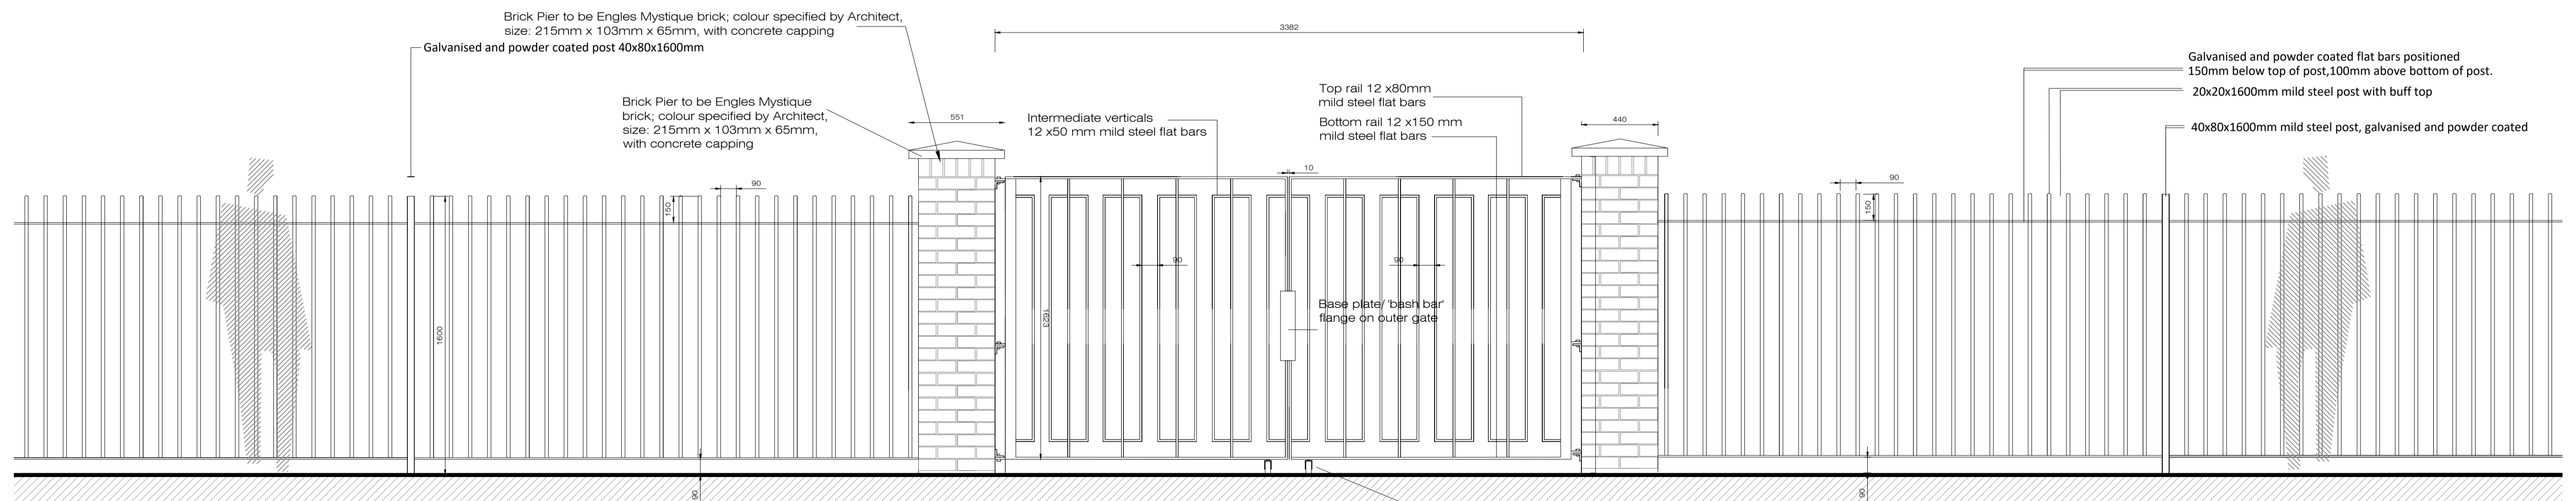

**Elevation - Gate Arrangement with Buff Top Post & Railing**  
 (Brick Pillar and 3M path connection)  
 Detail 04 Scale @ 1:20  
 See Dwgs BP-01/02/03/04-PP for locations of fencing

| Rev. | Date       | Note |
|------|------------|------|
| 00   | 0000-00-00 | 00   |
|      |            |      |
|      |            |      |
|      |            |      |
|      |            |      |

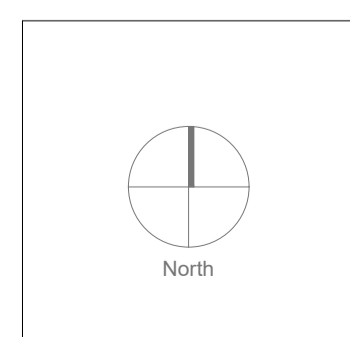

General Notes

**Doyle & O'Troithigh Landscape Architecture**

Project Name: Oldtown Phase 5  
 Drawing Name: Boundary Details

|                    |                      |
|--------------------|----------------------|
| Status: Planning   | Drawing No: BD-02-PP |
| Project No: 16-015 | Revision No: 00      |
| Scale: 1:20        | Drawn By: A.D.       |
| Date: 23/03/2022   | Checked By: D'OT     |

Linda Doyle, Director  
 +353 (0)1 267 4196  
 linda@doyle-otroithigh.com

Cath O'Troithigh, Director  
 +353 (0)85 300 3499  
 cath@doyle-otroithigh.com

Office Address: Pembroke House, 28-29 Upper Pembroke St, Dublin 2  
 Contact: mail@doyle-otroithigh.com, +353 (0)1 608 7782