




Legend

- Site Boundary
- Proposed 2m high concrete post and timber hit and miss panel fence - (See Detail 01 on Dwg BD-01-PP)
- Proposed 2m high wall, rendered blockwork finish to public side. Top of wall finished with a brick header course detail, fair faced blockwork to private side. Brick to match that used on the houses. (See Detail 02 Dwg BD-01-PP)
- Proposed 1100mm Estate fencing to front of houses (See Detail 03 on Dwg BD-01-PP)
- Proposed 1.6M high buff top railing (See Detail 05 on Dwg BD-02-PP)
- Proposed gating opportunity to tie into 1.6M high buff top railing (See Detail 06 on Dwg BD-02-PP)

Rev.	Date	Note
00	0000-00-00	00

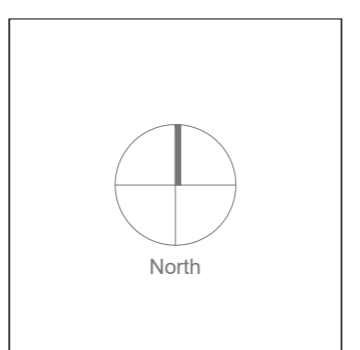

General Notes

Doyle & O'Troithigh
Landscape Architecture

Project Name	Oldtown Phase 5	Drawing Name	Overall Boundary Plan
Status	Planning	Drawing No	BP-01-PP
Project No	16-015	Revision No	00
Scale	1:1000	Drawn By	A.D.
Date	31.03.2022	Checked By	D.O.T.
Linda Doyle Director +353 (0)87 267 4196 linda@doyle-otroithigh.com	Daihi O'Troithigh Director +353 (0)86 300 3499 daihi@doyle-otroithigh.com	Office Address Pentacore House 26-23 Upper Pembroke St Dublin 2	Contact mail@doyle-otroithigh.com +353 (0)1 608 7782