

Legend

Development Phases

Phase	Units	Play Provision
2A	96	384 Sq.M
2B	91	364 Sq.M
2C	57	228 Sq.M
4A	96	384 Sq.M
4B	96	384 Sq.M
4C&D	101	404 Sq.M
5	377	1,508 Sq.M
TOTAL	914	3,656 Sq.M

Archaeological Constraints to open space areas

GAA Pitch Installed

Proposed Formal Play

1. Muga	800 Sq.m*
2. Playground (under 7's)	607 Sq.m*
3. Playground (over 7's)	444 Sq.m*
4. Table tennis	62.5 Sq.m*
5. Callisthenics	412 Sq.m*
6. Oldtown Phase 2A	390 Sq.m
7. Oldtown Phase 5	653 Sq.m
Total:	3368.5 Sq.m.

*All in Regional Park

Phase 4A 133 Sq.M
 Phase 4B 384 Sq.M
 Phase 2B 60 Sq.M
 Phase 4A 111 Sq.M
 Phase 2B 304 Sq.M
 Phase 5 63 Sq.M
 Phase 5 3 Sq.M
 Phase 4C&D 404 Sq.M

Phase 4A 140 Sq.M
 Phase 2C 28 Sq.M
 Phase 2C 200 Sq.M
 Phase 5 496 Sq.M

GAA Pitch Installed
 12,377 Sq.M

PHASE 4B
 96 units
 384 Sq.m. Play Provision

PHASE 4A
 96 units
 384 Sq.m. Play Provision


PHASE 4C & 4D
 101units
 404 Sq.m. Play Provision

PHASE 5
 377Units
 1,515 Sq.M Play Provision


PHASE 2B
 91 Units
 364 Sq.M Play Provision

PHASE 2A
 96 Units
 384 Sq.M Play Provision

PHASE 2C
 57 Units
 228 Sq.M Play Provision

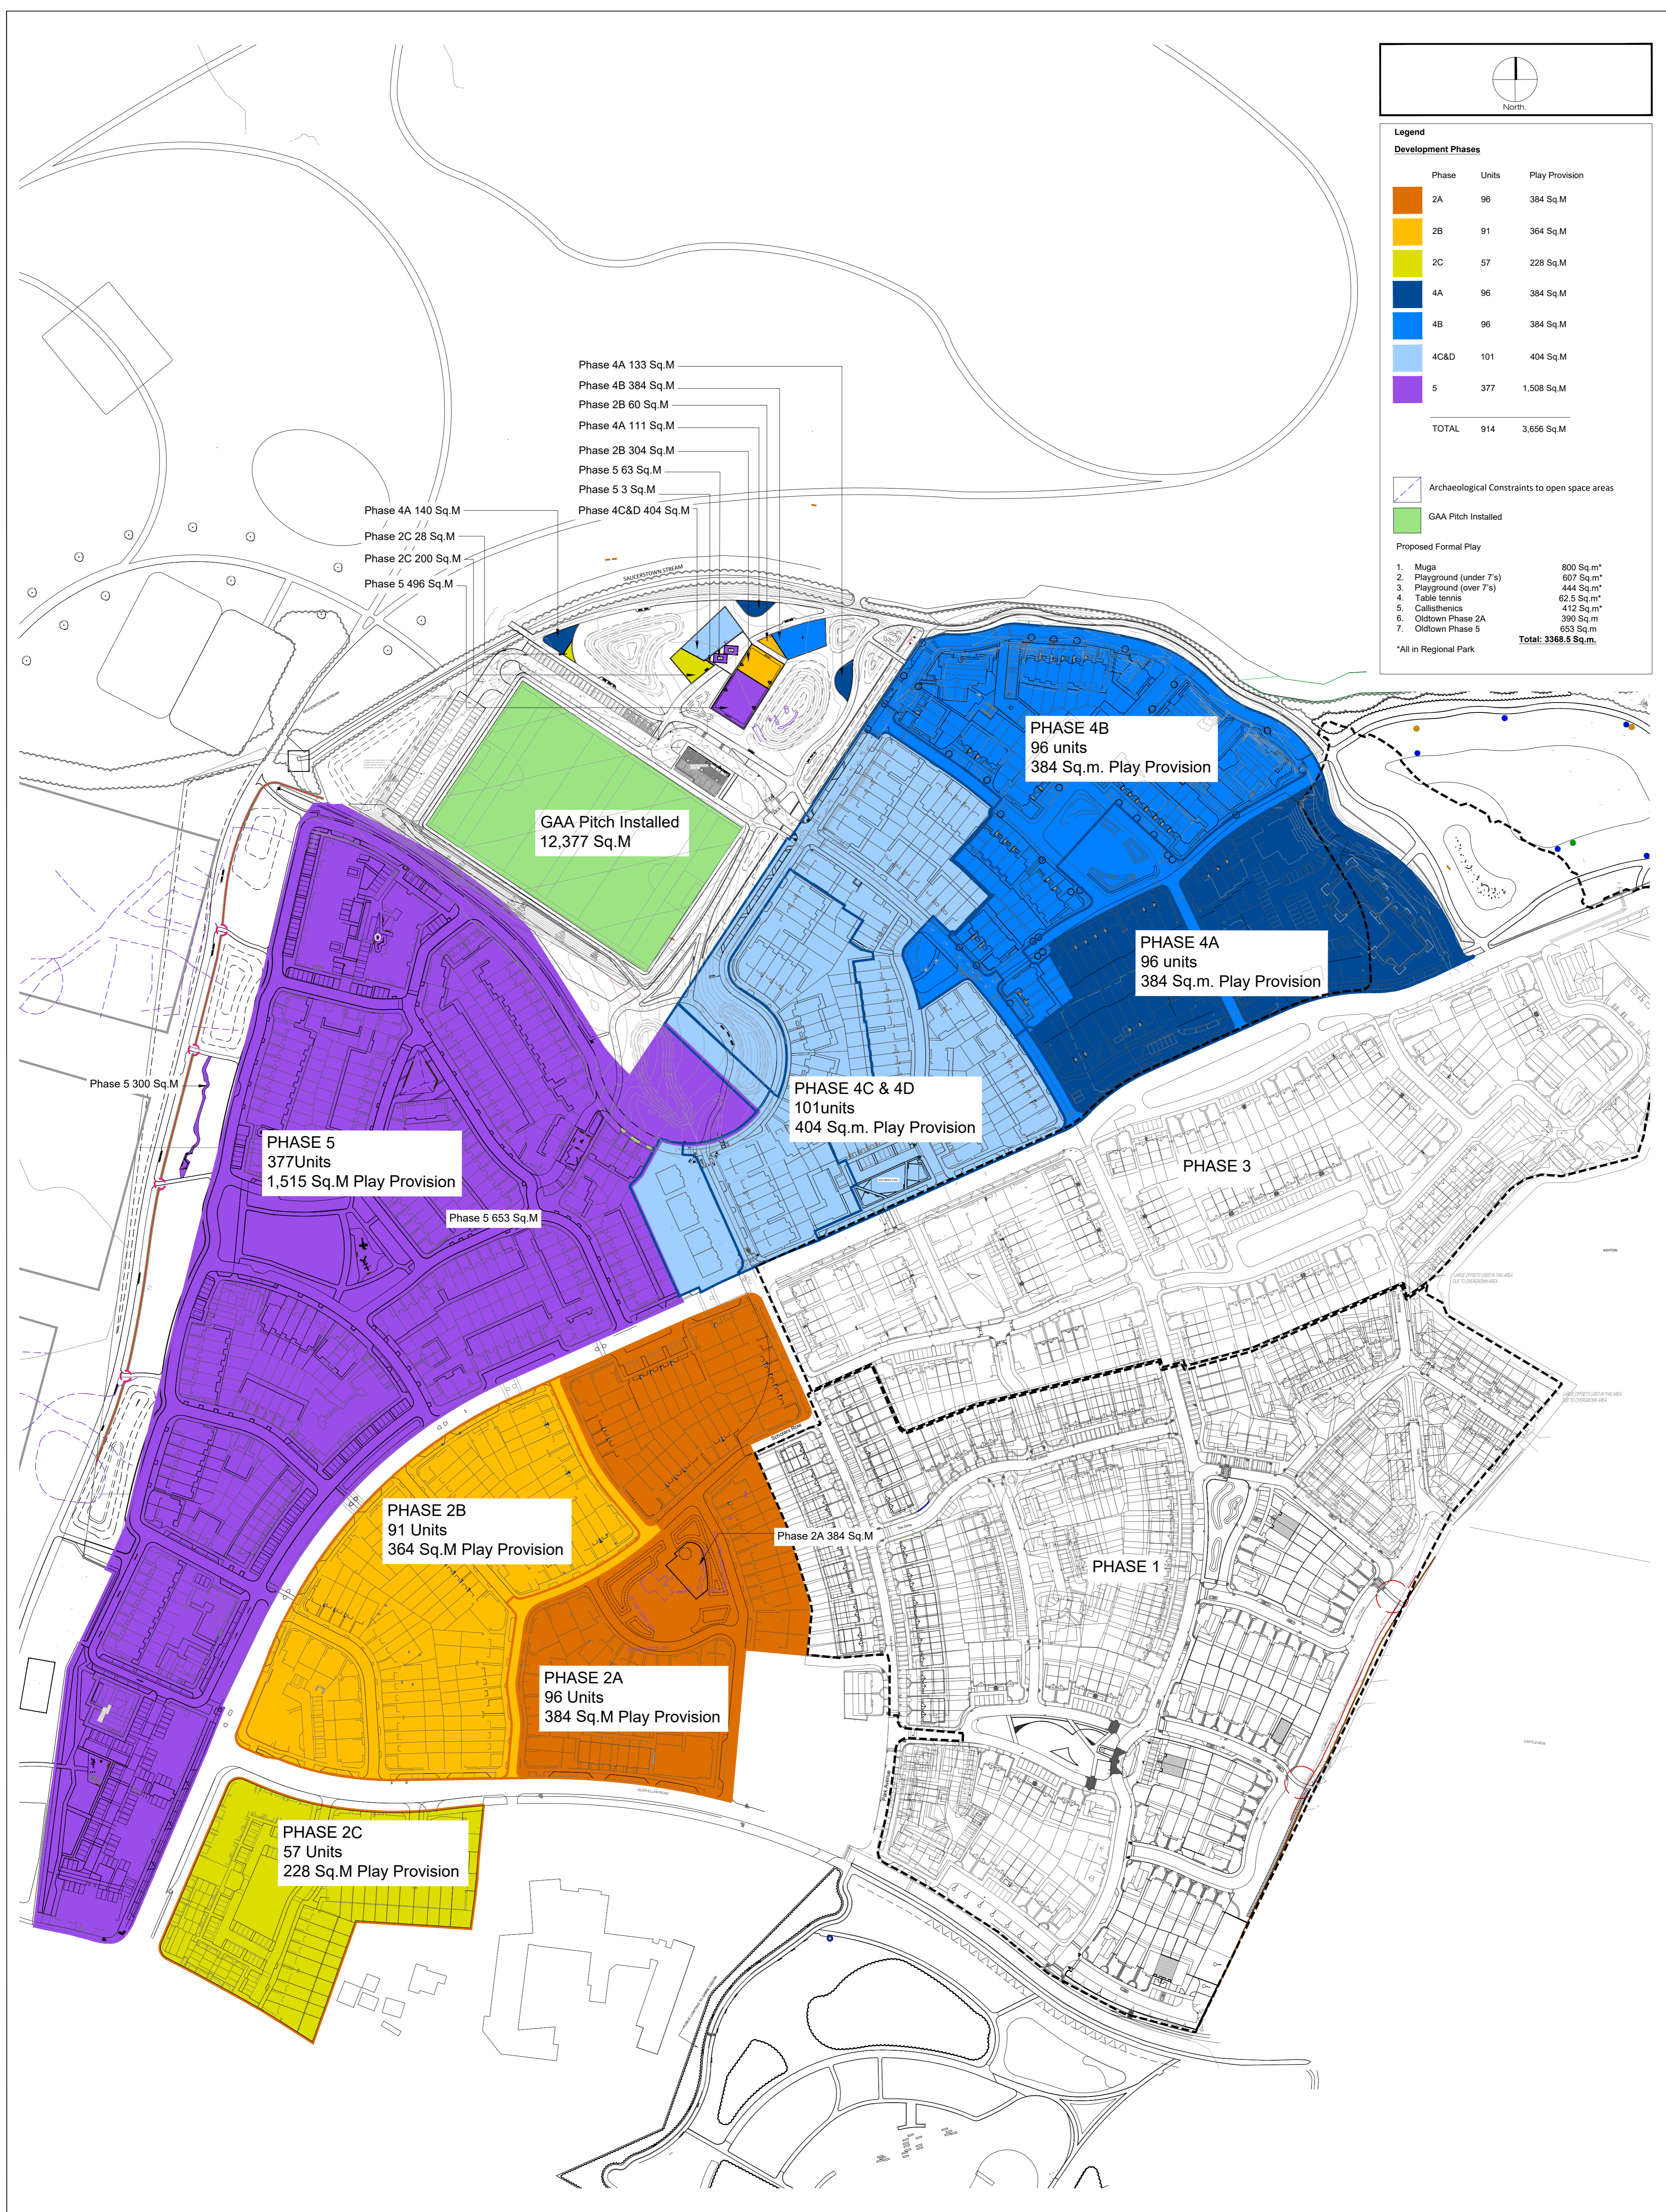

Rev.	Date	Note
00	0000-00-00	00

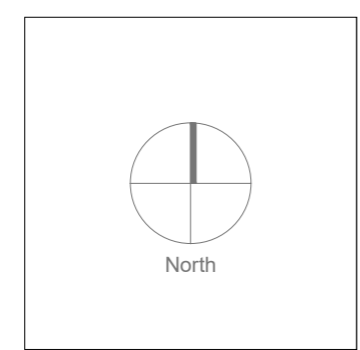

General Notes

Doyle & O'Troigh
 Landscape Architecture

Project Name	Oldtown Development	Drawing Name	Overall Play Provisions Plan
Status	Planning	Drawing No	PG-03-PP
Project No	16-015	Revision No	00
Scale	1:1500	Drawn By	A.D.
Date	22/03/2022	Checked By	LD

Linda Doyle
 Director
 +353 (0)87 267 4196
 linda@doyle-otroigh.com

Dulce O'Troigh
 Director
 +353 (0)86 300 3499
 dulce@doyle-otroigh.com

Office Address
 Pentonville House
 28-29 Upper Pentonville St
 Dublin 2

Contact
 mail@doyle-otroigh.com
 +353 (0)1 808 7762