


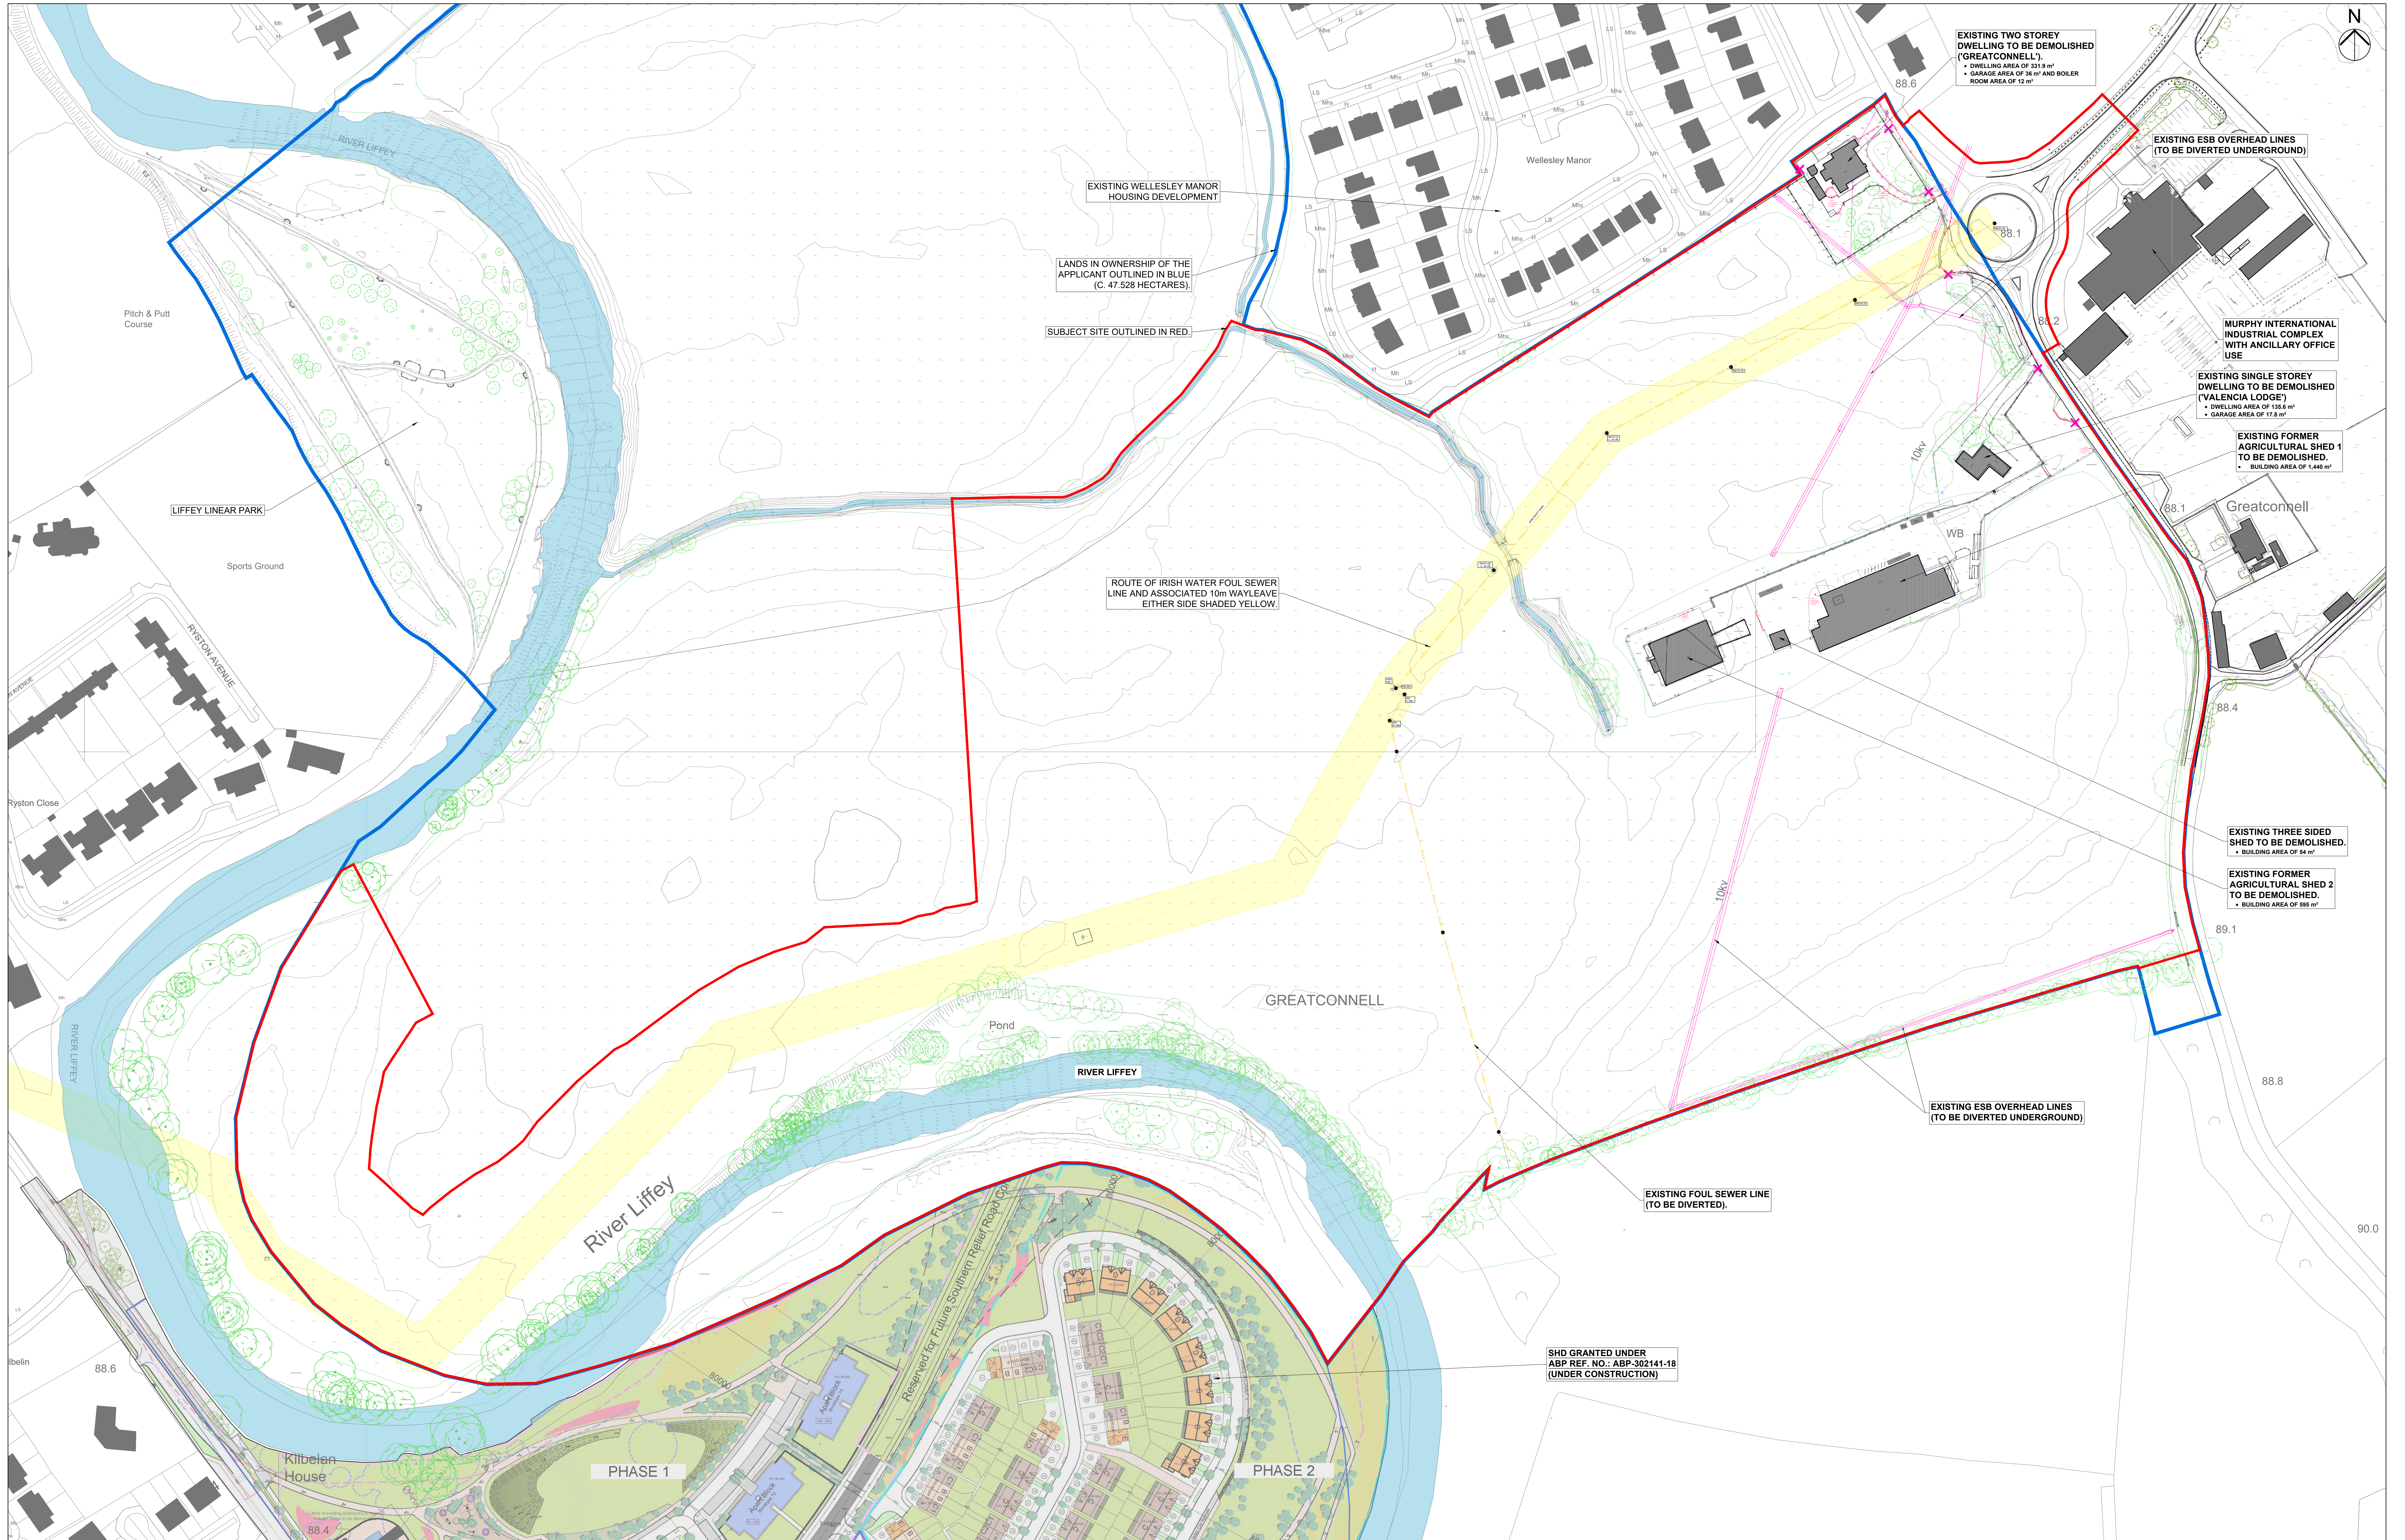

EXISTING SITE LAYOUT PLAN @ 1:1,000

NOTES:

DO NOT SCALE. USE ONLY FIGURED DIMENSIONS WHICH SHOULD BE CHECKED ON SITE BEFORE WORK COMMENCES.
ALL WORK TO BE CARRIED OUT IN ACCORDANCE WITH THE LATEST BUILDING REGULATIONS.
REFER TO STRUCTURAL ENGINEER'S DRAWINGS AND SPECIFICATION FOR ALL STRUCTURAL WORK.
THIS DRAWING IS COPYRIGHT.

NO.	REVISIONS	DATE	H
A			I
B			J
C			K
D			L
E			M
F			N
G			O

LEGEND:

OFA

OFFICE OF
FACILITIES
AND
INFRASTRUCTURE
DEVELOPMENT

RIA1
2021

PROJECT: PROPOSED GREAT CONNELL SHD AT NEWBRIDGE, CO. KILDARE.

TITLE: EXISTING SITE LAYOUT.

CLIENT: ASTON LTD. STAGE: PLANNING

PROJECT NO.: 19070 DRG. NO.: PA-012

SCALE: 1:1,000 DRAWN: PDF
DATE: MARCH 2022 CHECKED: PDF