


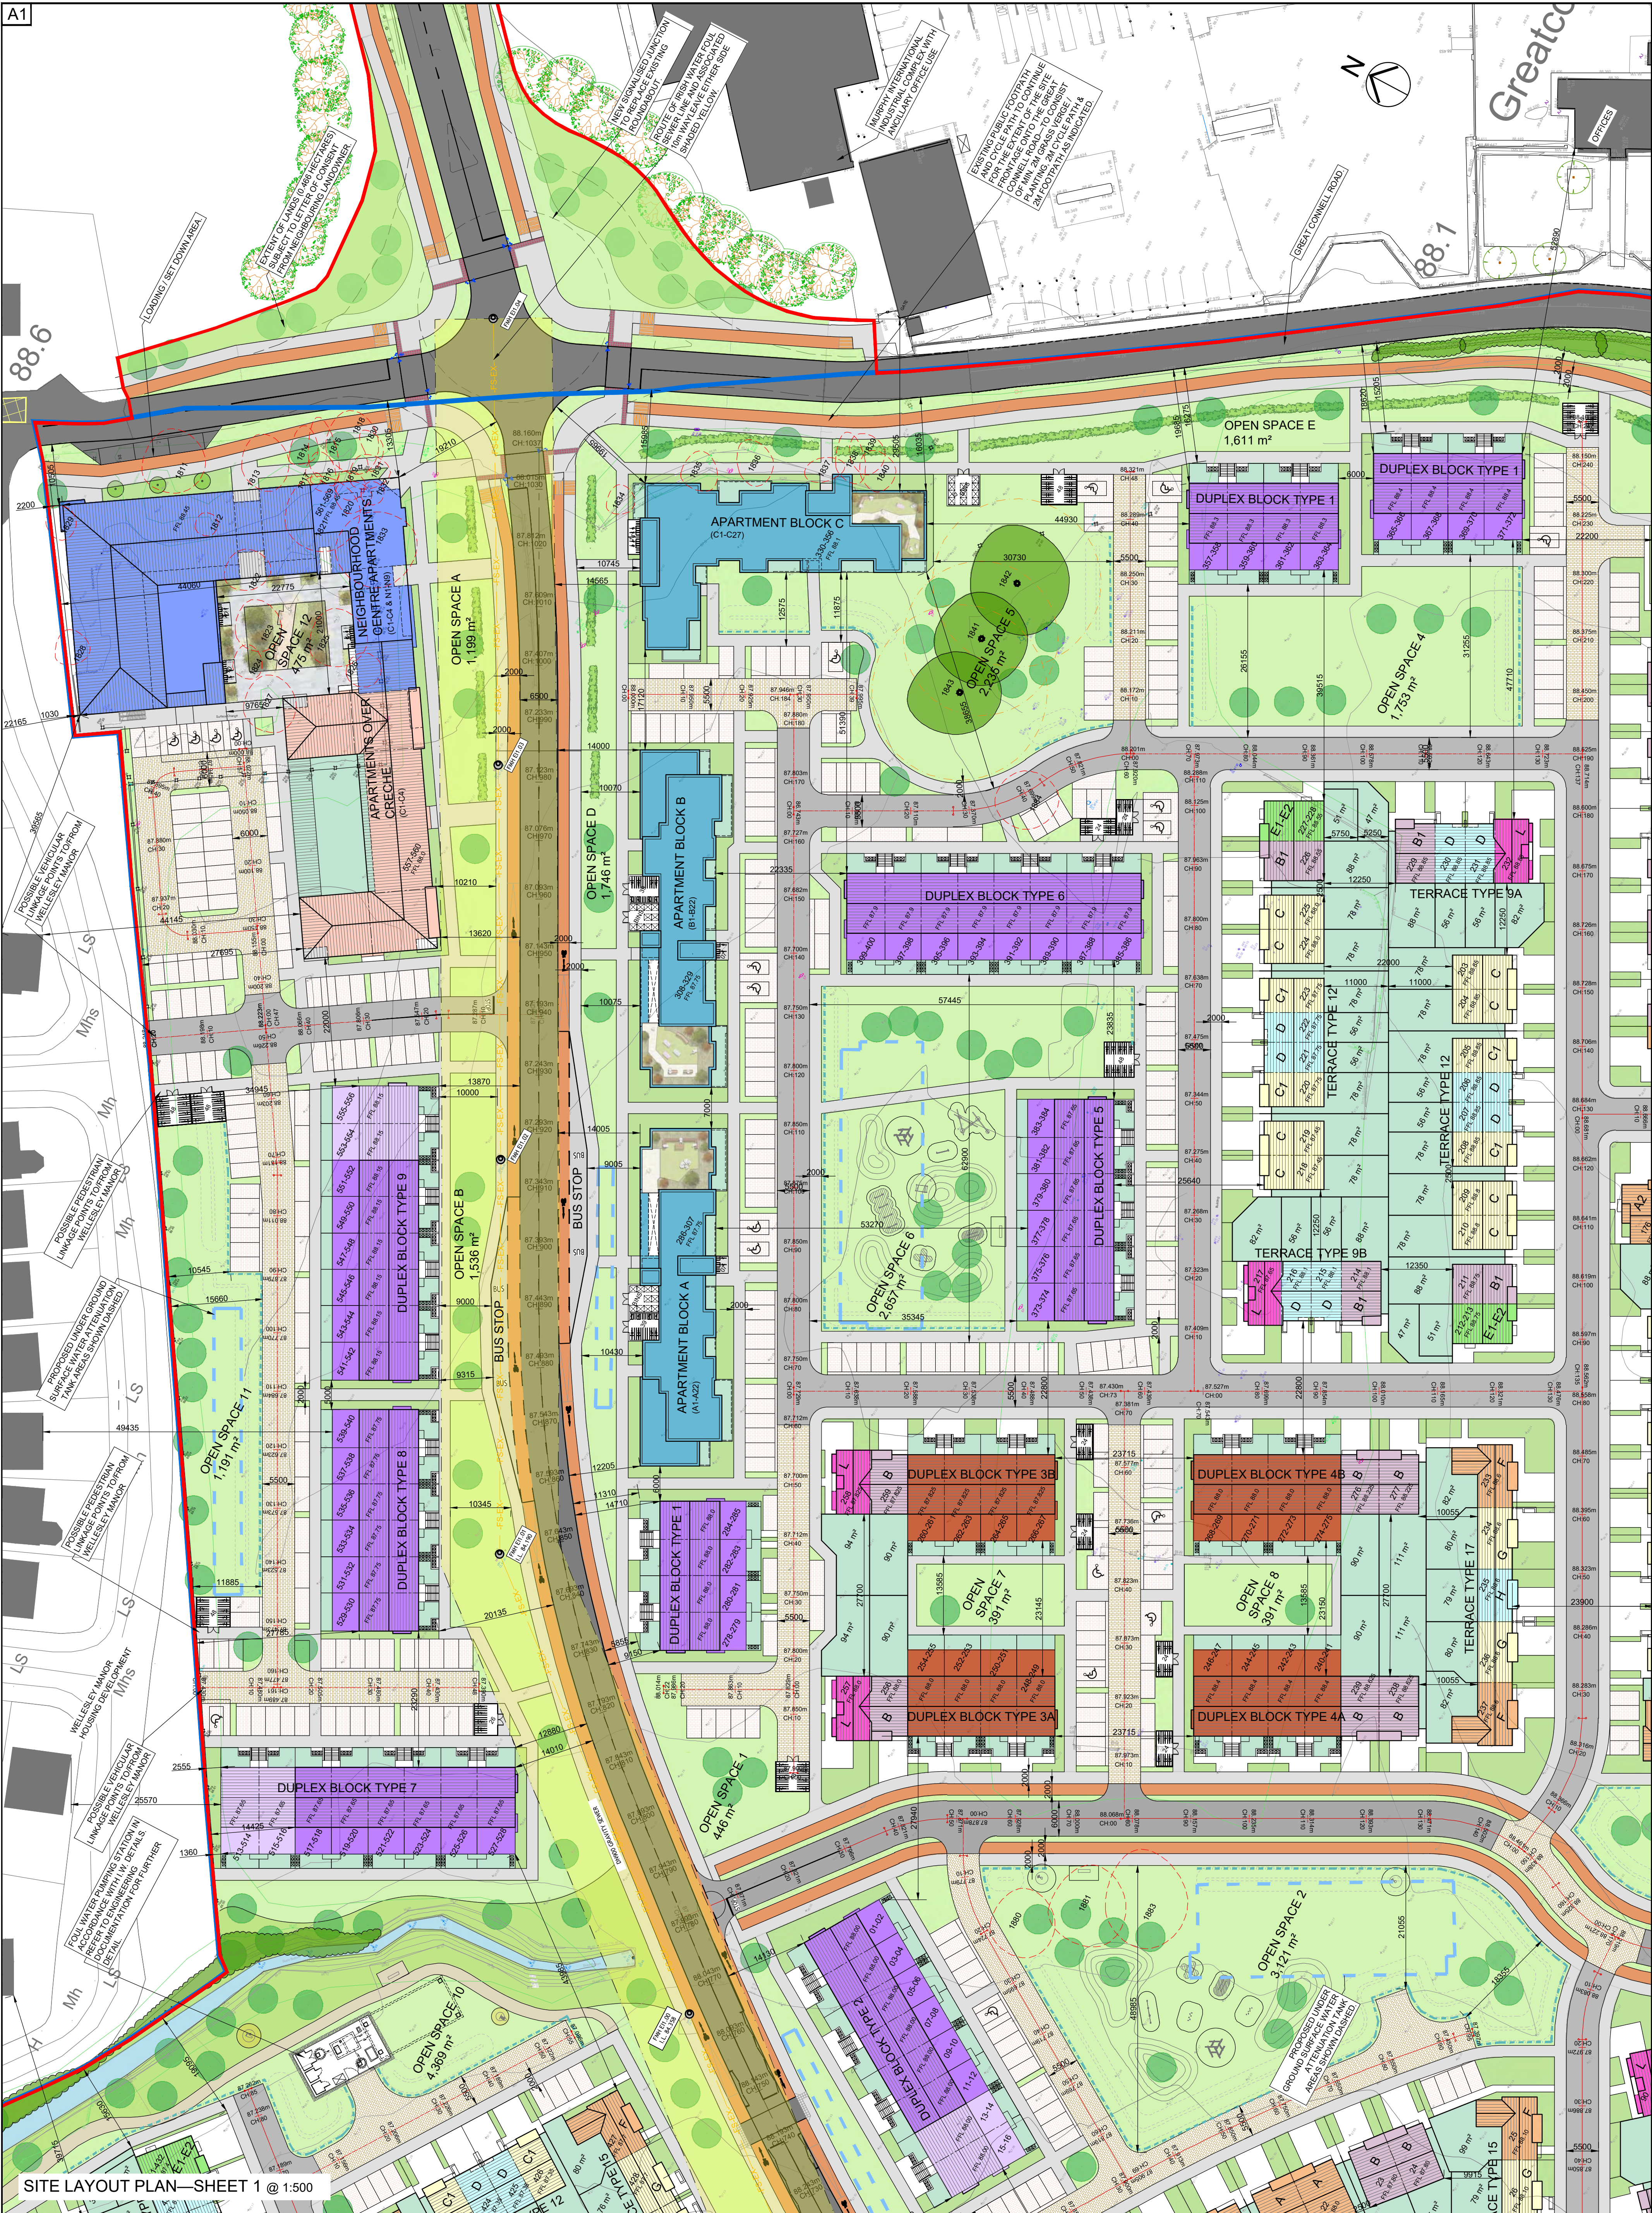

SITE LAYOUT PLAN—SHEET 1 @ 1:500

NOTES:

DO NOT SCALE. USE ONLY FIGURED DIMENSIONS WHICH SHOULD BE CHECKED ON SITE BEFORE WORK COMMENCES.

ALL WORK TO BE CARRIED OUT IN ACCORDANCE WITH THE LATEST BUILDING REGULATIONS.

REFER TO STRUCTURAL ENGINEER'S DRAWINGS AND SPECIFICATION FOR ALL STRUCTURAL WORK.

THIS DRAWING IS COPYRIGHT.

NO. REVISIONS:

A
B
C
D
E
F
G

DATE:

LEGEND:

OFA

O'FLYNN ARCHITECTS,
LOWER EYRE STREET,
NEWBRIDGE,
CO. KILDARE.
TEL: 046 433400
EMAIL: info@oflynnarchitects.ie
WEB: www.oflynnarchitects.ie

RIA
Member
2021

PROJECT: PROPOSED GREAT CONNELL SHD AT NEWBRIDGE, CO. KILDARE.

TITLE: PROPOSED SITE LAYOUT PLAN—SHEET 1.

CLIENT: ASTON LTD.

STAGE: PLANNING

PROJECT NO.: 19070

DRG. NO.: PA-003

SCALE: 1:500
DATE: FEBRUARY 2022DRAWN: POF
CHECKED: POF