



SECTION D - D (1 OF 2) @ 1:200



SECTION D - D (2 OF 2) @ 1:200




SECTION E - E (1 OF 2) @ 1:200




SECTION E - E (2 OF 2) @ 1:200



SECTION F - F (1 OF 2) @ 1:200

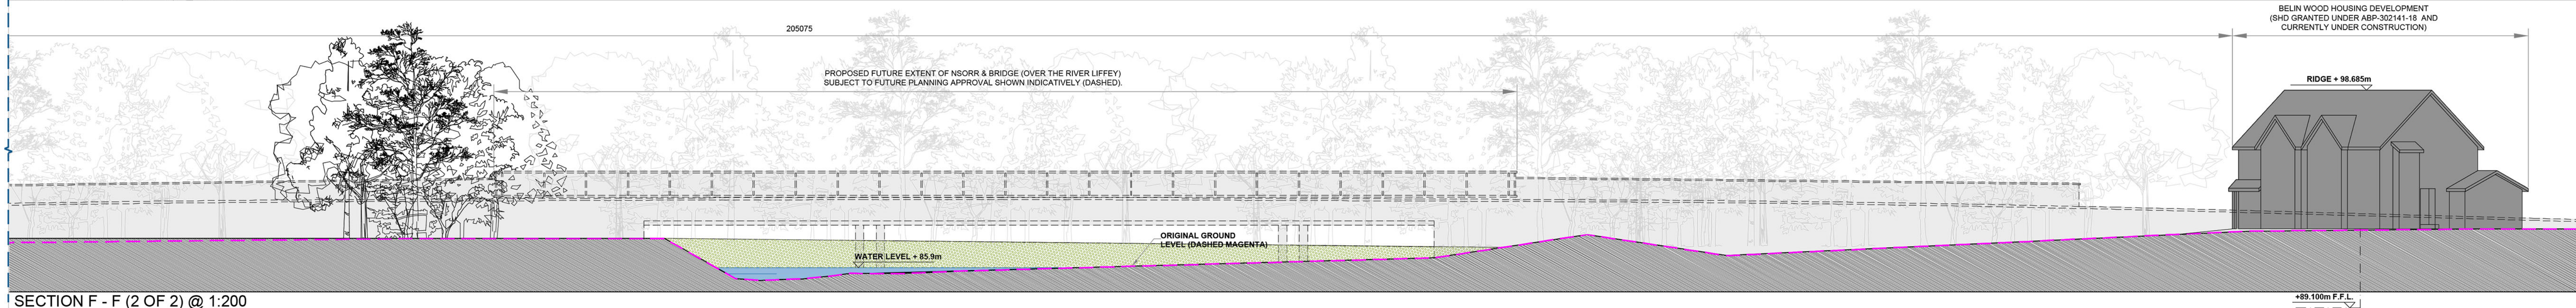

SECTION F - F (2 OF 2) @ 1:200

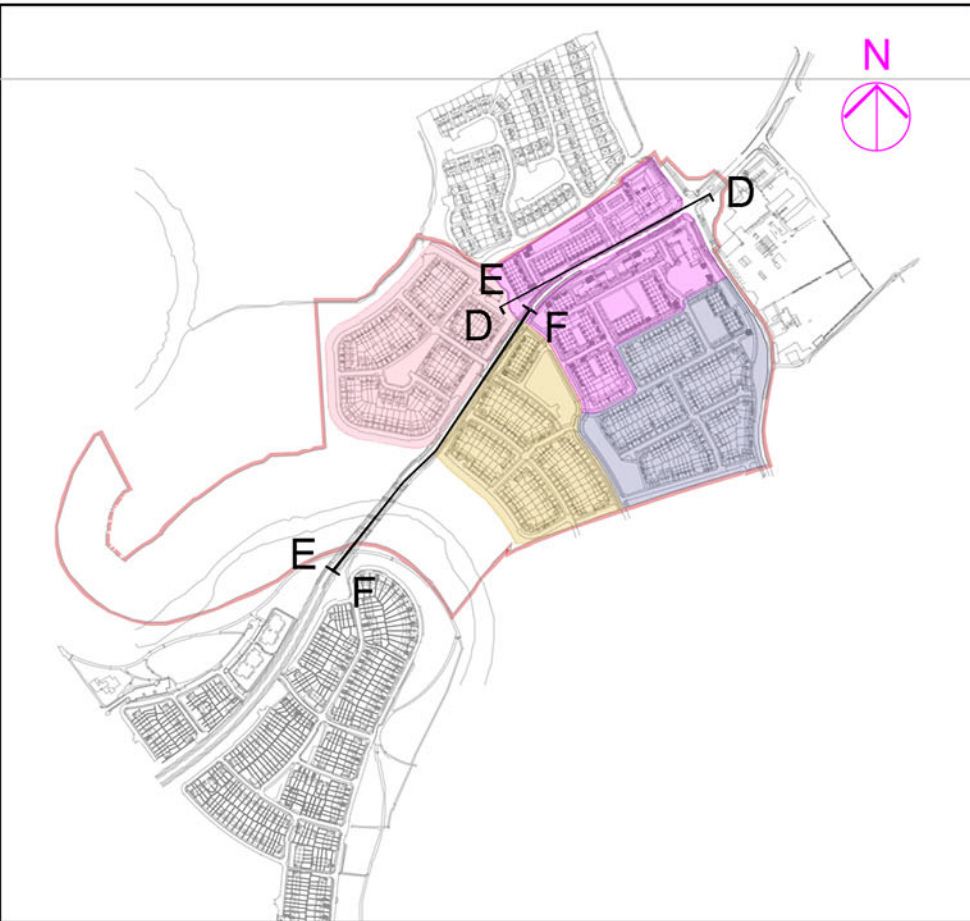

SECTION KEY PLAN

NOTES:		NO. REVISIONS:		DATE:		H		DATE:	
DO NOT SCALE. USE ONLY FIGURED DIMENSIONS WHICH SHOULD BE CHECKED ON SITE BEFORE WORK COMMENCES.		A				I			
ALL WORK TO BE CARRIED OUT IN ACCORDANCE WITH THE LATEST BUILDING REGULATIONS.		B				J			
REFER TO STRUCTURAL ENGINEER'S DRAWINGS AND SPECIFICATION FOR ALL STRUCTURAL WORK.		C				K			
THIS DRAWING IS COPYRIGHT.		D				L			
		E				M			
		F				N			
		G				O			

LEGEND:

OFA

CLIENT: ASTON LTD.

PROJECT NO.: 2019-070

SCALE: 1:200

DATE: MARCH 2022

STAGE: PLANNING APPLICATION

DRG. NO.: PA-021

DRAWN: JP

CHECKED: PCF

PROJECT: PROPOSED GREAT CONNELL SHD AT NEWBRIDGE, CO. KILDARE

TITLE: PROPOSED SITE SECTION AND CONTIGUOUS ELEVATIONS D-D, E-E & F-F

DATE: 2021