


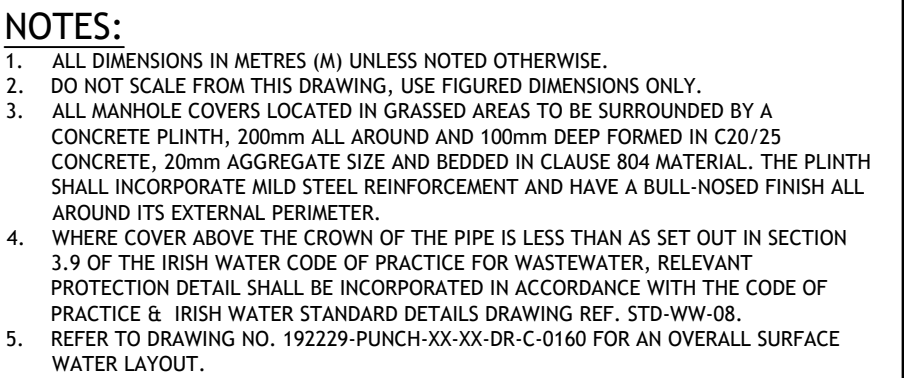

EXISTING FOUL WATER SEWER

EXISTING FOUL WATER SEWER TO BE REMOVED

PREVIOUSLY ABANDONED SECTION OF 900mm KILCULLEN-ARTHGARVAN FOUL WATER SEWER

EXISTING FOUL WATER MANHOLE

EXISTING FOUL WATER RISING MAIN

EXISTING 20m OVERALL WIDTH IRISH WATER WAYLEAVE

PROPOSED 9m OVERALL WIDTH WAYLEAVE FOR PROPOSED DIVERSION OF EXISTING KILCULLEN-ARTHGARVAN FOUL WATER SEWER

PROPOSED SURFACE WATER SEWER

PROPOSED SURFACE WATER MANHOLE

PROPOSED SURFACE WATER INSPECTION CHAMBER

PROPOSED KILGESTER PETROL INTERCEPTOR (TYPE AS SPECIFIED)

PROPOSED ATTENUATION TANK

PROPOSED SOAK PIT

PROPOSED WATERBUTT

PROPOSED LAND DRAIN

PROPOSED NSORREN SWALE

PROPOSED SWALE

PROPOSED PERMEABLE PAVING


PROPOSED PVC- U FOUL WATER SEWER IN ACCORDANCE WITH IW CODE OF PRACTICE

PROPOSED 110mm POLYETHYLENE FOUL WATER RISING MAIN IN ACCORDANCE WITH IW CODE OF PRACTICE

PROPOSED FOUL WATER MANHOLE

PROPOSED FOUL WATER INSPECTION CHAMBER

EXTENT OF PROPOSED DEVELOPMENT

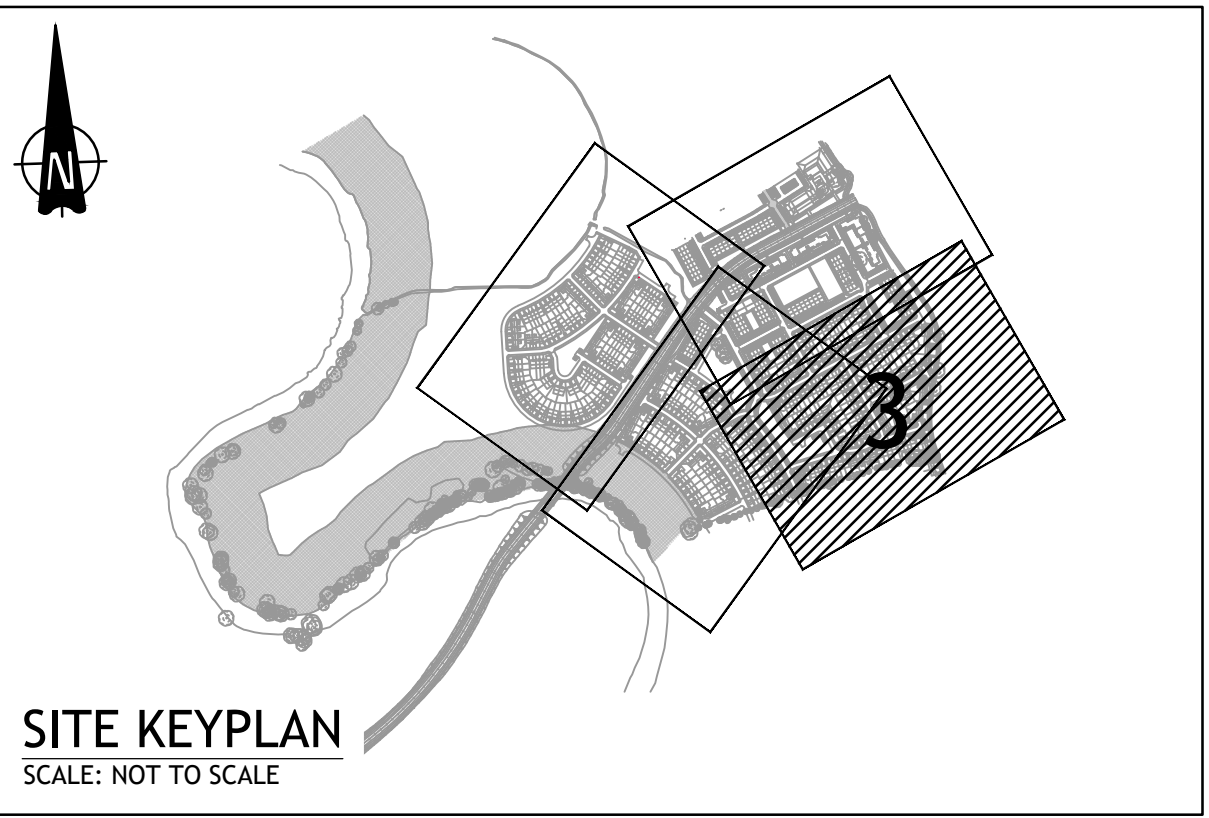

© PUNCH Consulting Engineers
This drawing and any design hereon is the copyright of the Consultants and must not be reproduced without their written consent.
All drawings remain the property of the Consultants.
Figured dimension only to be taken from this drawing.
Consultants to be informed immediately of any discrepancies before work proceeds.



Rev	Amendment	By	Date	Rev	Amendment	By	Date	Client:
C01	ISSUED FOR PLANNING	IBS	2021-09-03					
C02	ISSUED TO IW FOR SODA	IBS	2022-03-22					
C03	ISSUED FOR PLANNING	IBS	2022-03-23					
C04	ISSUED TO IW FOR SODA	IBS	2022-03-28					
C05	ISSUED FOR PLANNING	IBS	2022-03-31					



97 Henry Street, Limerick, V94 YC2H
t +353 61 221 200 | w punchconsulting.com

Project: GREAT CONNELL SHD, NEWBRIDGE				
Title: PROPOSED DRAINAGE LAYOUT - SHEET 3				
Drawn: IBS	Date drawn: MARCH 2022	Technician Check: PJM	Engineer Check: ET	Approved: LB
Project No: 192229		Model Ref: 192229-PUNCH-XX-XX-M2-C-0101	Drawing Status: A0 PLANNING	
Scale at 1:500	Doc No:	192229-PUNCH-XX-XX-DR-C-0103		Revision No: C05