

Ordnance Survey Ireland Licence No. EN 0003721  
© Ordnance Survey Ireland/Government of Ireland

ITEM	DESCRIPTION	DETAIL
1	INLSO'C MANHOLE	IRISH WATER - STD-WW-10B
2	PUMPING STATION	192229-PUNCH-XX-XX-DR-C-0506
3	FLOWMETER CHAMBER	IRISH WATER - STD-WW-27B
4	EMERGENCY STORAGE TANK	192229-PUNCH-XX-XX-DR-C-0507
5	WSO'C KIOSK	IRISH WATER - STD-WW-31
6	CONTROL KIOSK	IRISH WATER - STD-WW-30A
7	PALISADE SECURITY GATE AND FENCING	IRISH WATER - STD-WW-25
8	PUMPING STATION KIOSK	
9	PROVISION FOR PORTABLE GENERATOR IN CASE OF POWER FAILURE	
10	PROVISION FOR ODOUR CONTROL UNIT	

LEGEND:	
EXISTING FOUL WATER SEWER	
EXISTING FOUL WATER SEWER TO BE REMOVED	
PREVIOUSLY ABANDONED SECTION OF Ø900mm KILCULLEN-ARTHGARVAN FOUL WATER SEWER	
EXISTING FOUL WATER MANHOLE	
EXISTING FOUL WATER RISING MAIN	
EXISTING 20m OVERALL WIDTH IRISH WATER WAYLEAVE	
PROPOSED 9m OVERALL WIDTH WAYLEAVE FOR PROPOSED DIVERSION OF EXISTING KILCULLEN-ARTHGARVAN FOUL WATER SEWER	
PROPOSED SURFACE WATER SEWER	
PROPOSED SURFACE WATER MANHOLE	
PROPOSED SURFACE WATER INSPECTION CHAMBER	
PROPOSED KLARGESTER PETROL INTERCEPTOR (TYPE AS SPECIFIED)	
PROPOSED ATTENUATION TANK	
PROPOSED SOAK PIT	
PROPOSED WATERBUTT	
PROPOSED LAND DRAIN	
PROPOSED NSORR SWALE	
PROPOSED SWALE	
PROPOSED PERMEABLE PAVING	
PROPOSED PVC-U FOUL WATER SEWER IN ACCORDANCE WITH IW CODE OF PRACTICE	
PROPOSED Ø110mm POLYETHYLENE FOUL WATER RISING MAIN IN ACCORDANCE WITH IW CODE OF PRACTICE	
PROPOSED FOUL WATER MANHOLE	
PROPOSED FOUL WATER INSPECTION CHAMBER	
EXTENT OF PROPOSED DEVELOPMENT	

© PUNCH Consulting Engineers  
This drawing and any design hereon is the copyright of the Consultants and must not be reproduced without their written consent.  
All drawings remain the property of the Consultants.  
Figured dimension only to be taken from this drawing.  
Consultants to be informed immediately of any discrepancies before work proceeds.




Rev	Amendment	By	Date	Rev	Amendment	By	Date
C01	ISSUED FOR PLANNING	IBS	2021-09-03				
C02	ISSUED TO IW FOR SODA	IBS	2022-03-22				
C03	ISSUED TO IW FOR SODA	IBS	2022-03-28				
C04	ISSUED FOR PLANNING	IBS	2022-03-31				

Rev	Amendment	By	Date

Client:

**PUNCH**  
consulting engineers  
Dublin | Limerick | Cork | Galway | Glasgow

97 Henry Street, Limerick, V94 YC2H  
t: +353 61 221 200 | w: punchconsulting.com

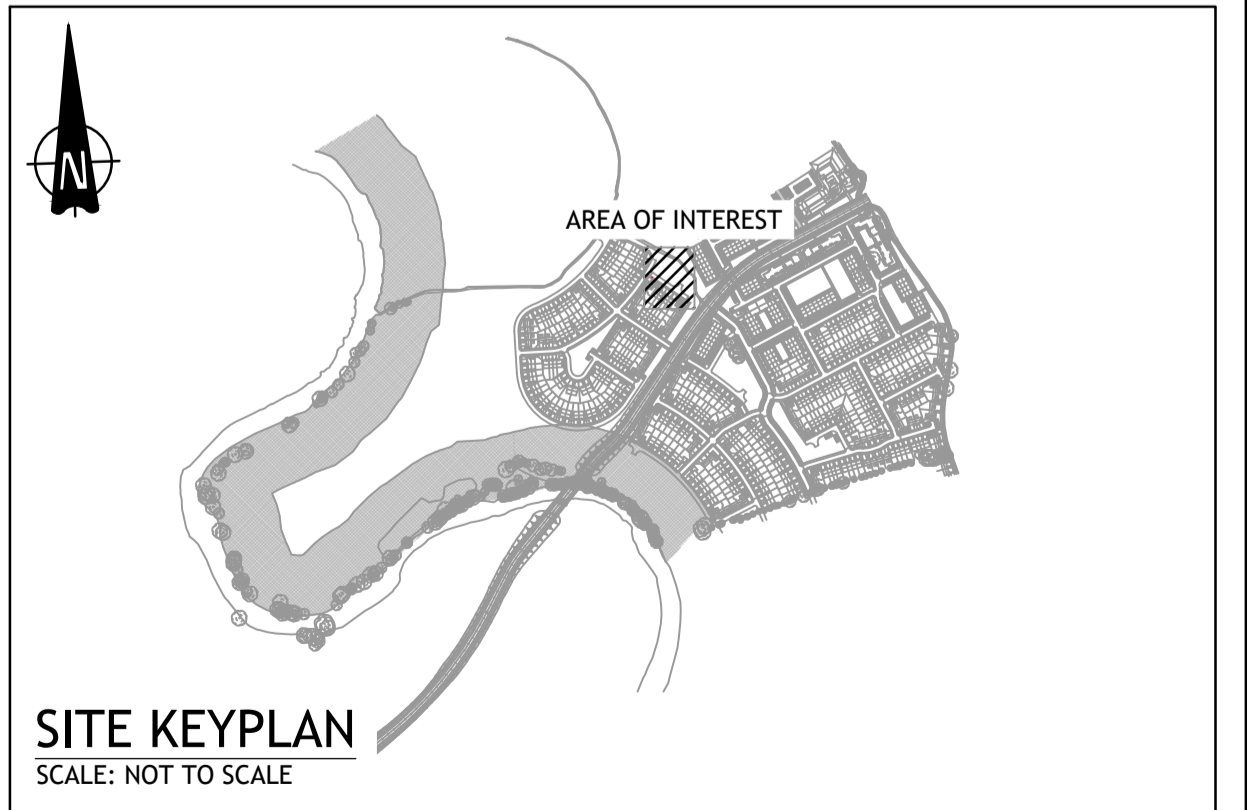

Project: GREAT CONNELL SHD, NEWBRIDGE			
Title: PROPOSED FOUL WATER PUMPING STATION - DETAIL PLAN			
Drawn: IBS	Date drawn: MARCH 2022	Technician Check: P.M.	Engineer Check: SDC
Project No: 192229	Model Ref: 192229-PUNCH-XX-XX-M2-C-0110	Drawing Status: A0 PLANNING	Approved: LB
Scale @ A1: 1:500	Document No: 192229-PUNCH-XX-XX-DR-C-0110	Revision No: C04	