


- NOTES:**
1. REFER TO THE FOLLOWING DRAWINGS FOR DETAILED SURFACE WATER LAYOUTS:
192229-PUNCH-XX-XX-DR-C-0101
192229-PUNCH-XX-XX-DR-C-0102
192229-PUNCH-XX-XX-DR-C-0103
192229-PUNCH-XX-XX-DR-C-0104
 2. REFER TO THE FOLLOWING DRAWINGS FOR DETAILED SUDS MEASURES LAYOUTS:
192229-PUNCH-XX-XX-DR-C-0150
192229-PUNCH-XX-XX-DR-C-0151
192229-PUNCH-XX-XX-DR-C-0152
192229-PUNCH-XX-XX-DR-C-0153
192229-PUNCH-XX-XX-DR-C-0154

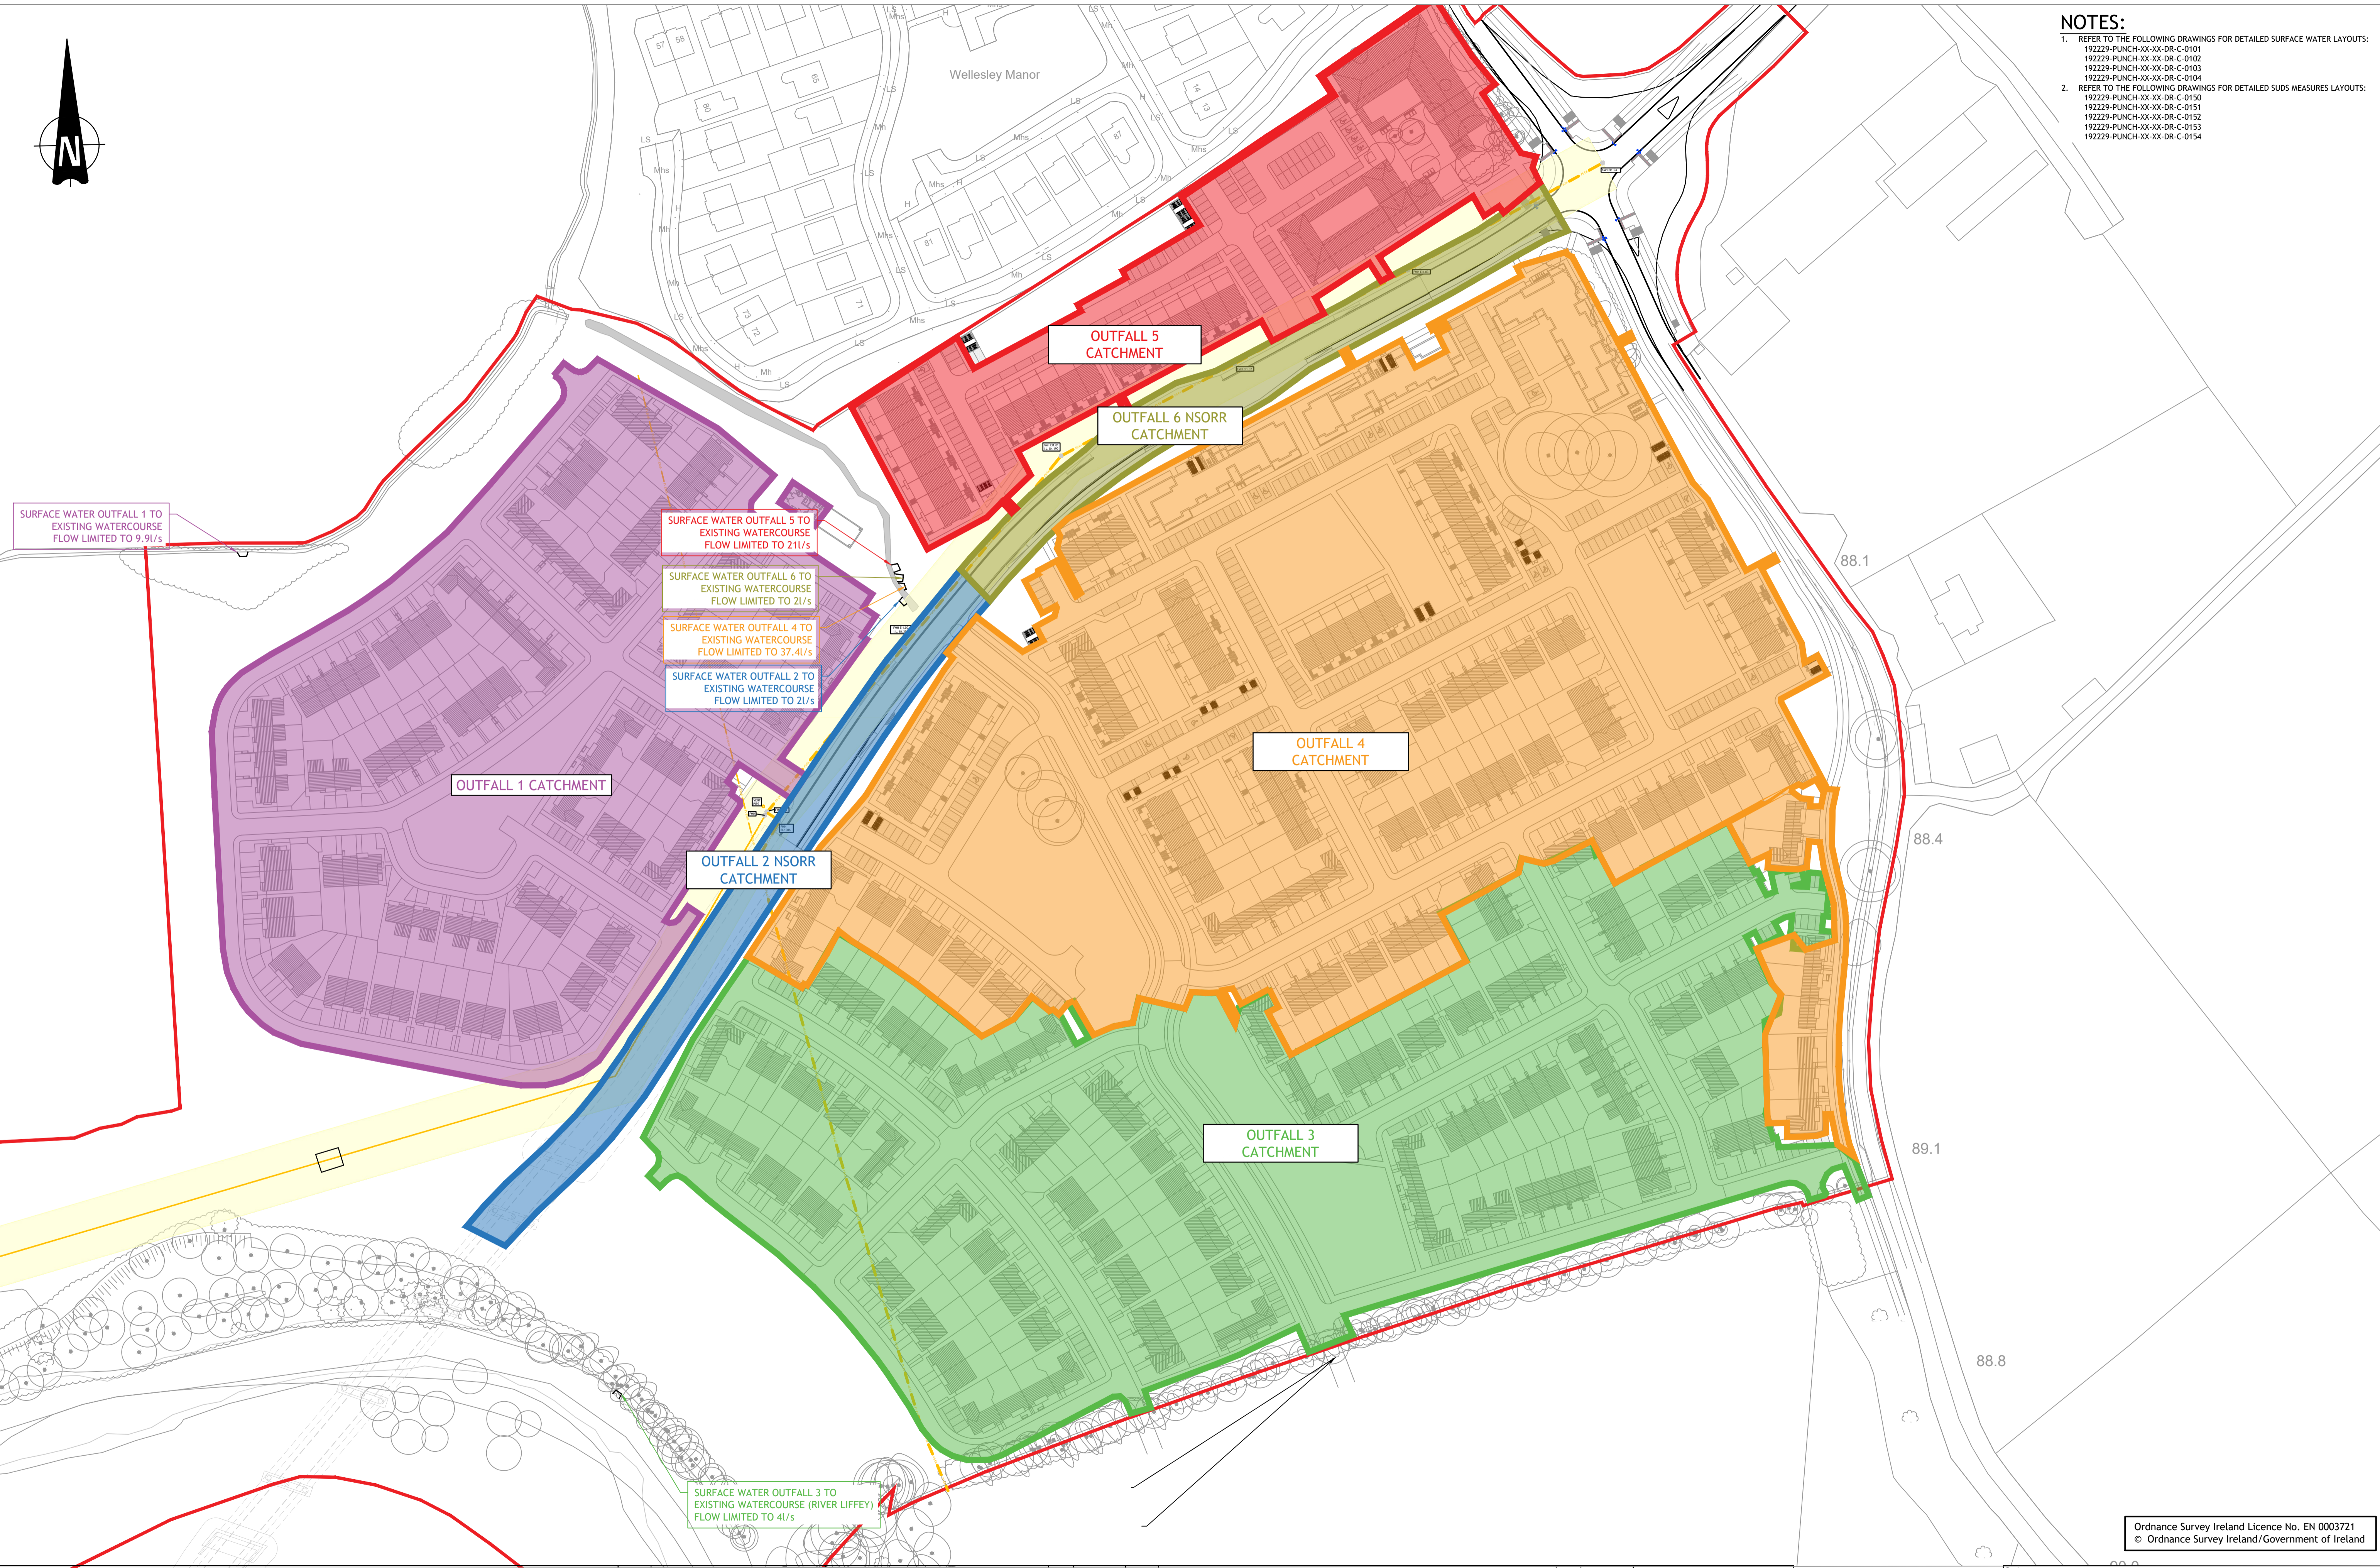

© PUNCH Consulting Engineers
This drawing and any design hereon is the copyright of the Consultants and must not be reproduced without their written consent.
All drawings remain the property of the Consultants.
Figured dimension only to be taken from this drawing.
Consultants to be informed immediately of any discrepancies before work proceeds.



Rev	Amendment	By	Date	Rev	Amendment	By	Date	Client:
C01	ISSUED FOR PLANNING	IBS	2022-03-28					
C02	ISSUED FOR PLANNING	IBS	2022-03-31					



Project: GREAT CONNELL SHD, NEWBRIDGE			
Title: PROPOSED OUTFALL CATCHMENTS LAYOUT			
Drawn: IBS	Date drawn: MARCH 2022	Technician Check: P.M.	Engineer Check: SOC
Project No: 192229	Model Ref: 192229-PUNCH-XX-XX-M2-C-0112	Approved: LB	
Scale @ A1: 1:1000	Document No: 192229-PUNCH-XX-XX-DR-C-0112	Drawing Status: A0 PLANNING	
		Revision No: C02	

Ordnance Survey Ireland Licence No. EN 0003721
© Ordnance Survey Ireland/Government of Ireland