


LEGEND:

- ALL DIMENSIONS IN METRES (m) UNLESS NOTED OTHERWISE ON DRAWINGS.
- REFER TO DRAWING NO. 192229-PUNCH-XX-XX-DR-C-0131 FOR EXISTING FOUL WATER SEWER LONG SECTION.
- REFER TO DRAWING NO. 192229-PUNCH-XX-XX-DR-C-0508 FOR REQUIRED DETAILS.
- ALL LEVELS REALTE TO MALIN HEAD DATUM AND ARE IN METRES (m).
- ROUTE OF EXISTING IRISH WATER INFRASTRUCTURE BASED ON MURPHY SURVEYS DRAWING NO. MG544352_U AND IRISH WATER AS BUILT AS WELL AS RECORD DRAWINGS.


LEGEND:

- EXISTING FOUL WATER SEWER
- EXISTING FOUL WATER SEWER TO BE DIVERTED AND ABANDONED
- PREVIOUSLY ABANDONED IRISH WATER SEWER
- EXISTING FOUL WATER MANHOLE
- EXISTING FOUL WATER RISING MAIN
- EXISTING 20m OVERALL WIDTH IRISH WATER WAYLEAVE
- PROPOSED 9m OVERALL WIDTH IRISH WATER WAYLEAVE FOR DIVERTED KILCULLEN SEWER
- PROPOSED SURFACE WATER SEWER (PART OF OVERALL SCHEME)
- PROPOSED SURFACE WATER MANHOLE (PART OF OVERALL SCHEME)
- PROPOSED SURFACE WATER INSPECTION CHAMBER (PART OF OVERALL SCHEME)
- PROPOSED ATTENUATION TANK (PART OF OVERALL SCHEME)
- PROPOSED LAND DRAIN (PART OF OVERALL SCHEME)
- PROPOSED FOUL WATER SEWER
- PROPOSED FOUL WATER RISING MAIN (PART OF OVERALL SCHEME)
- PROPOSED FOUL WATER MANHOLE
- PROPOSED FOUL WATER INSPECTION CHAMBER (PART OF OVERALL SCHEME)
- EXTENT OF PROPOSED DEVELOPMENT

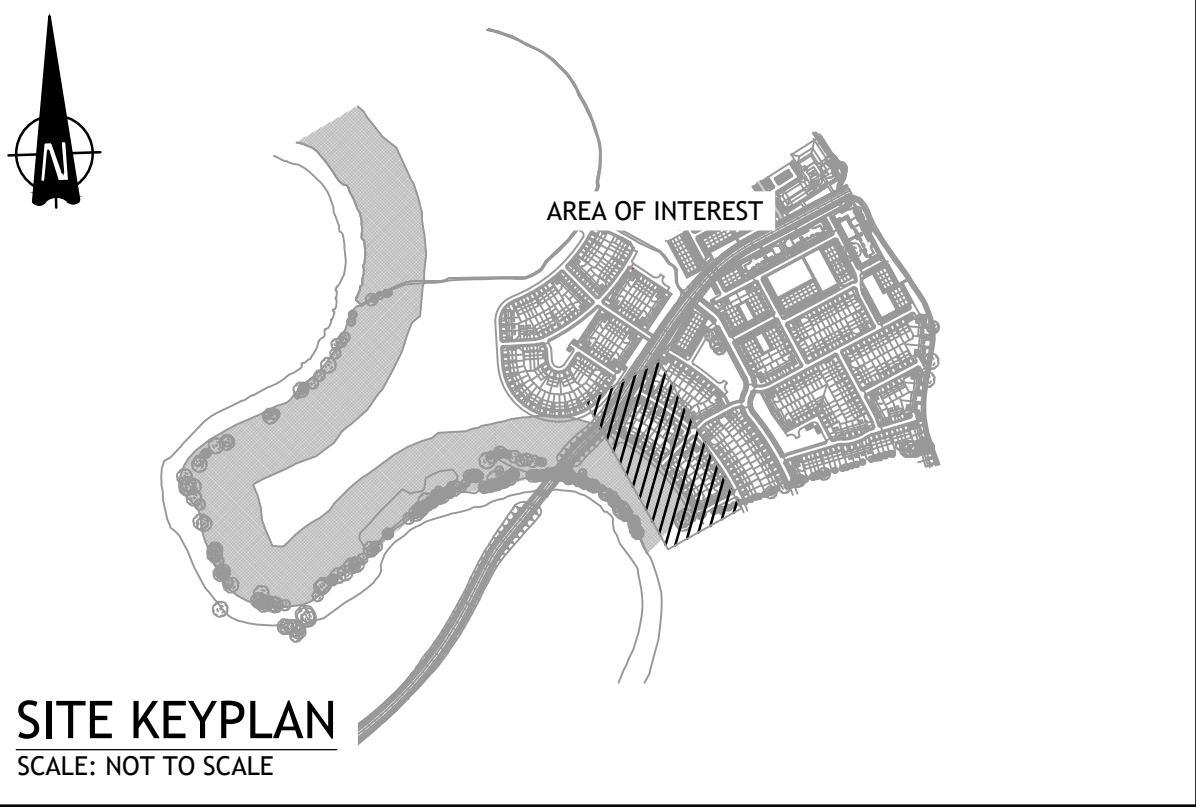

© PUNCH Consulting Engineers

This drawing and any design hereon is the copyright of the Consultants and must not be reproduced without their written consent. All drawings remain the property of the Consultants. Figured dimension only to be taken from this drawing. Consultants to be informed immediately of any discrepancies before work proceeds.

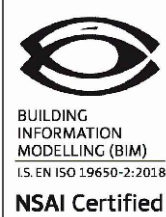

Rev	Amendment	By	Date	Rev	Amendment	By	Date
C01	ISSUE FOR DIVERSION APPLICATION	IBS	2022-02-25				
C02	ISSUE FOR DIVERSION APPLICATION	IBS	2022-03-09				
C03	ISSUED FOR PLANNING	IBS	2022-03-23				
C04	ISSUE FOR DIVERSION APPLICATION	IBS	2022-03-25				

Rev	Amendment	By	Date	Rev	Amendment	By	Date

Ordnance Survey Ireland Licence No. EN 0003721
© Ordnance Survey Ireland/Government of Ireland



Project:	GREAT CONNELL SHD, NEWBRIDGE
Title:	PROPOSED DIVERSION OF KILCULLEN-ARTHGARVAN FOUL WATER SEWER - PLAN
Drawn:	IBS
Date drawn:	AUGUST 2021
Model Ref:	192229-PUNCH-XX-XX-M2-C-0130
Document Ref:	192229-PUNCH-XX-XX-DR-C-0130
Scale @ A1:	1:500
Scale @ A0:	1:500
Project No:	192229
Document No:	192229-PUNCH-XX-XX-DR-C-0130
Revision No:	C04
Engineer Check:	SOE
Approved:	LB
Drawing Status:	A0 PLANNING