


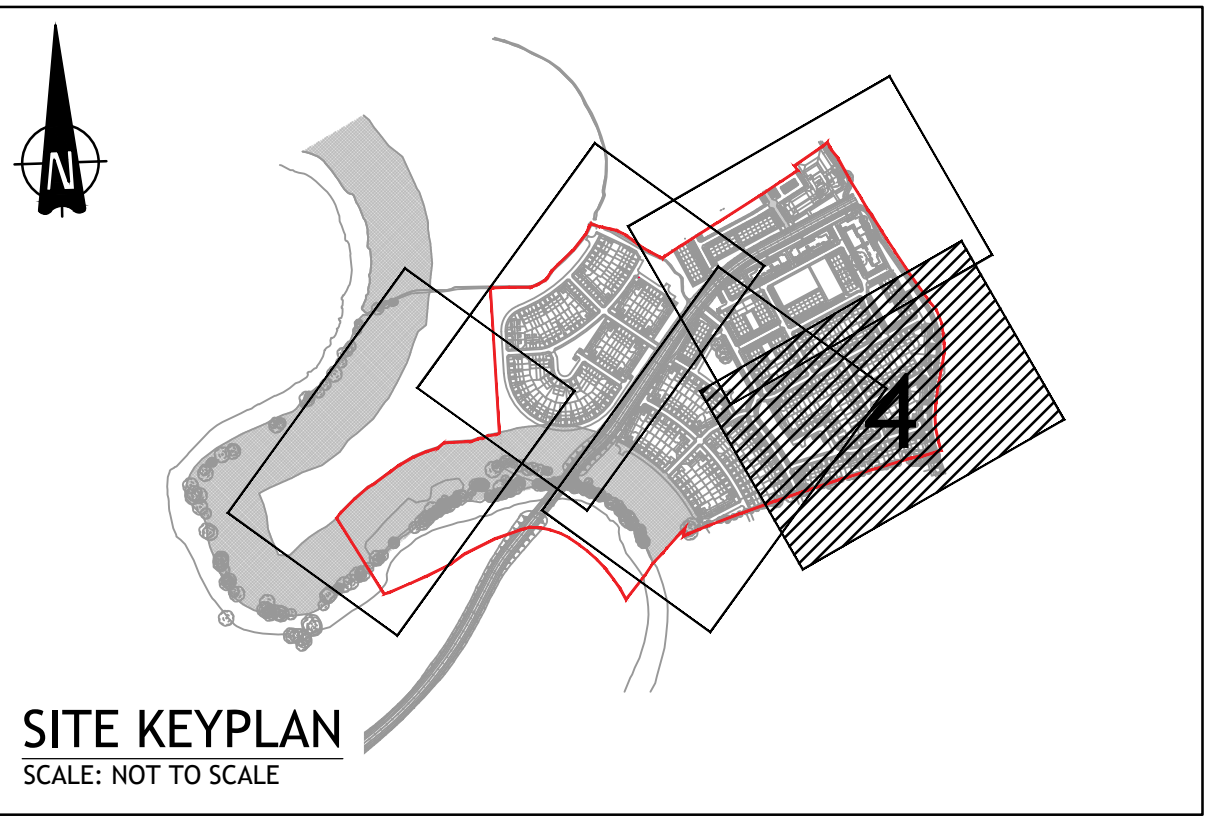

1. SITE INVESTIGATION DATA BASED ON IGSL LIMITED FACTUAL GROUND INVESTIGATION REPORT, REPORT NO. 23110 DATED APRIL 2021
2. REFER TO DRAWING NO. 192229-PUNCH-XX-XX-DR-C-0101 TO 0104 FOR FULL DRAINAGE LAYOUT.
3. REFER TO DRAWING NO. 192229-PUNCH-XX-XX-DR-C-0110 FOR TYPICAL SDDS SCHEMATIC DETAIL PLAN.

PROPOSED SURFACE WATER SEWER

PROPOSED OVERFLOW PIPE

PROPOSED SURFACE WATER MANHOLE

PROPOSED SURFACE WATER INSPECTION CHAMBER

PROPOSED ATTENUATION TANK

PROPOSED SOAK PIT

PROPOSED WATERBUTT

PROPOSED LAND DRAIN

PROPOSED SWALE

PROPOSED NSORR SWALE

PROPOSED PERMEABLE PAVING

PROPOSED GREEN ROOF

EXTENT OF PROPOSED DEVELOPMENT

Ordnance Survey Ireland Licence No. EN 0003721
© Ordnance Survey Ireland/Government of Ireland

This drawing and any design hereon is the copyright of the Consultants and must not be reproduced without their written consent.
All drawings remain the property of the Consultants.
Figured dimension only to be taken from this drawing.
Consultants to be informed immediately of any discrepancies before work proceeds.



Rev	Amendment	By	Date	Rev	Amendment	By	Date
C01	ISSUED FOR PLANNING	IBS	2022-03-22				
C02	ISSUED FOR PLANNING	IBS	2022-03-31				

PUNCH
consulting engineers
Dublin | Limerick | Cork | Galway | Glasgow

97 Henry Street, Limerick, V94 YC2H
t +353 61 221 200 | w punchconsulting.com

Project: GREAT CONNELL SHD, NEWBRIDGE				
Title: PROPOSED SUDS MEASURES LAYOUT - SHEET 4				
Drawn: IBS	Date drawn: MARCH 2022	Technician Check: PJM	Engineer Check: SO/C	Approved: LB
Project No: 192229	Model Ref: 19229-PUNCH-XX-XX-M2-C-0151		Drawing Status: A0 PLANNING	
Scale & No: 1:500	Document No: 19229-PUNCH-XX-XX-DR-C-0153			Revision No: C02