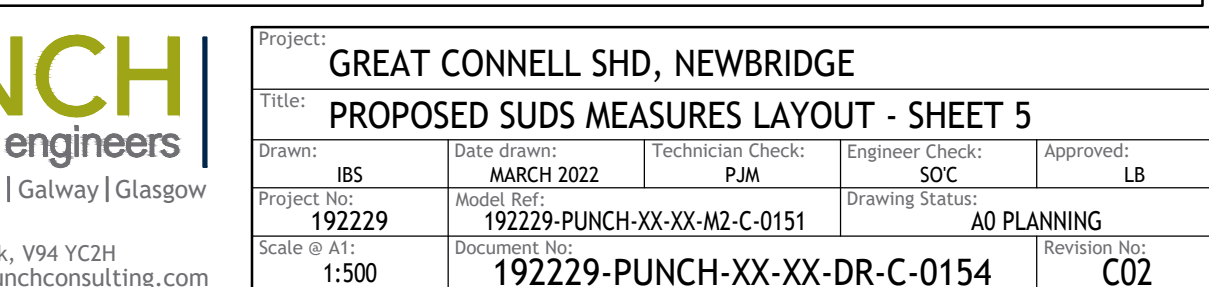


- ## LEGEND:
- | | |
|---|---|
| PROPOSED SURFACE WATER SEWER |  |
| PROPOSED OVERFLOW PIPE |  |
| PROPOSED SURFACE WATER MANHOLE |  |
| PROPOSED SURFACE WATER INSPECTION CHAMBER |  |
| PROPOSED ATTENUATION TANK |  |
| PROPOSED SOAK PIT |  |
| PROPOSED WATERBUTT |  |
| PROPOSED LAND DRAIN |  |
| PROPOSED SWALE |  |
| PROPOSED NSORR SWALE |  |
| PROPOSED PERMEABLE PAVING |  |
| PROPOSED GREEN ROOF |  |
| EXTENT OF PROPOSED DEVELOPMENT |  |

[illegible]

PUNCH
consulting engineers
Dublin | Limerick | Cork | Galway | Glasgow

97 Henry Street, Limerick, V94 YC2H
t +353 61 221 200 | w punchconsulting.com

Project: GREAT CONNELL SHD, NEWBRIDGE				
Title: PROPOSED SUDS MEASURES LAYOUT - SHEET 5				
Drawn: IBS	Date drawn: MARCH 2022	Technician: PJM	Engineer: SOC	Approved: LB
Project No: 192229	Model Ref: 192229-PUNCH-XX-XX-M2-C-0151		Drawing Status: A0 PLANNING	
Scale & Qty: 1:500	Document No: 192229-PUNCH-XX-XX-DR-C-0154			Revision No: C02