

- NOTES:**
- 1. ALL DIMENSIONS IN METRES (m) UNLESS NOTED OTHERWISE.
  - 2. ALL JUNCTION, CROSSING AND OTHER DETAILS TO BE IN ACCORDANCE WITH NATIONAL CYCLE MANUAL.
  - 3. ALL LINEMARKINGS TO BE IN ACCORDANCE WITH THE CURRENT EDITION OF THE TRAFFIC SIGNS MANUAL CHAPTER 7.
  - 4. ALL SIGNAGE TO BE IN ACCORDANCE WITH THE CURRENT EDITION OF THE TRAFFIC SIGNS MANUAL.
  - 5. ALL LEVELS RELATE TO MALIN HEAD DATUM.


**LEGEND:**

- CARRIAGEWAY
- CYCLE LANE TRACK
- FOOTPATH
- GRASSED AREA
- TACTILE PAVING (RED)
- CORDUROY HAZARD WARNING PAVING
- SITE BOUNDARY

**TRAFFIC SIGNALS LEGEND**

- TRAFFIC SIGNAL POLE
- TRAFFIC SIGNAL PRIMARY HEAD
- TRAFFIC SIGNAL SECONDARY HEAD
- TRAFFIC SIGNAL PEDESTRIAN HEAD
- TRAFFIC SIGNAL PEDESTRIAN DEMAND UNIT
- TRAFFIC SIGNAL CYCLE UNIT
- TRAFFIC SIGNAL PEDESTRIAN UNIT

© PUNCH Consulting Engineers  
This drawing and any design hereon is the copyright of the Consultants and must not be reproduced without their written consent.  
All drawings remain the property of the Consultants.  
Figured dimension only to be taken from this drawing.  
Consultants to be informed immediately of any discrepancies before work proceeds.

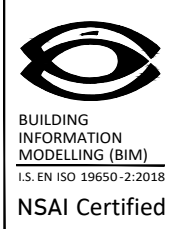

Rev	Amendment	By	Date	Rev	Amendment	By	Date
CD1	ISSUED FOR PLANNING	IBS	2022-03-23				
CD2	ISSUED FOR PLANNING	SB	2022-03-31				

**PUNCH**  
consulting engineers  
Dublin | Limerick | Cork | Galway | Glasgow  
Carnegie House Library Road,  
Dun Laoghaire, Co. Dublin, A96 C7W7  
t +353 1 271 2200 | w punchconsulting.com

Project:	GREAT CONNELL SHD, NEWBRIDGE								
Title:	GREAT CONNELL - SIGNALISED JUNCTION								
Drawn:	S Buckley	Date drawn:	February 2022	Technician Check:	S Buckley	Engineer Check:	J Tiernan	Approved:	J Tiernan
Project No:	192229	Model Ref:	192229-PUNCH-XX-XX-M2-C-0431			Drawing Status:	A0 PLANNING		
Scale @ A1:	1:250	Document No:	192229-PUNCH-XX-XX-DR-C-0431				Revision No:	C02	