

© PUNCH Consulting Engineers This drawing and any design hereon is the copyright of the Consultants and must not be reproduced without their written consent. All drawings remain the property of the Consultants. Figured dimension only to be taken from this drawing.

COLOUR DRAWING


work proceeds.









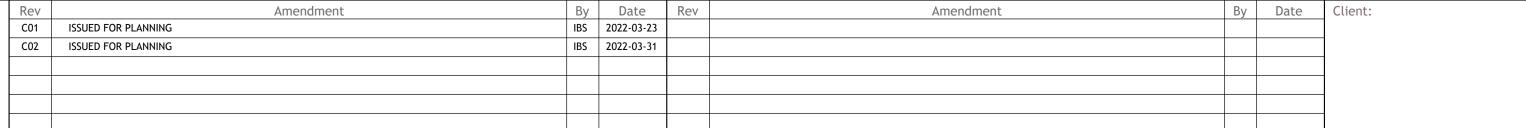



GREAT CONNELL SHD, NEWBRIDGE				
TYPICAL DRAINAGE DETAILS - SHEET 3				
:	Date drawn:	Technician Check:	Engineer Check:	Approved:
IBS	AUGUST 2021	PJM	ET	LB
t No:	Model Ref:		Drawing Status:	
19229	192229-PUNCH-XX-XX-M2-C-0503		A0 PLANNING	
@ A1:	Document No: Revision No:			Revision No:
S SHOWN	192229-PUNCH-XX-XX-DR-C-0503 C02			